
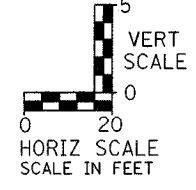


CHESTNUT DRIVE


FAU R/YE	SECTION	COUNTY	TOTAL SHEETS	SHEET NO.
3753	04-00037-00-WR	WILL	92	35
STA. 21+50		TO STA. 27+50		
FED. ROAD DIST. NO.		ILLINOIS FED. AID PROJECT		

83858

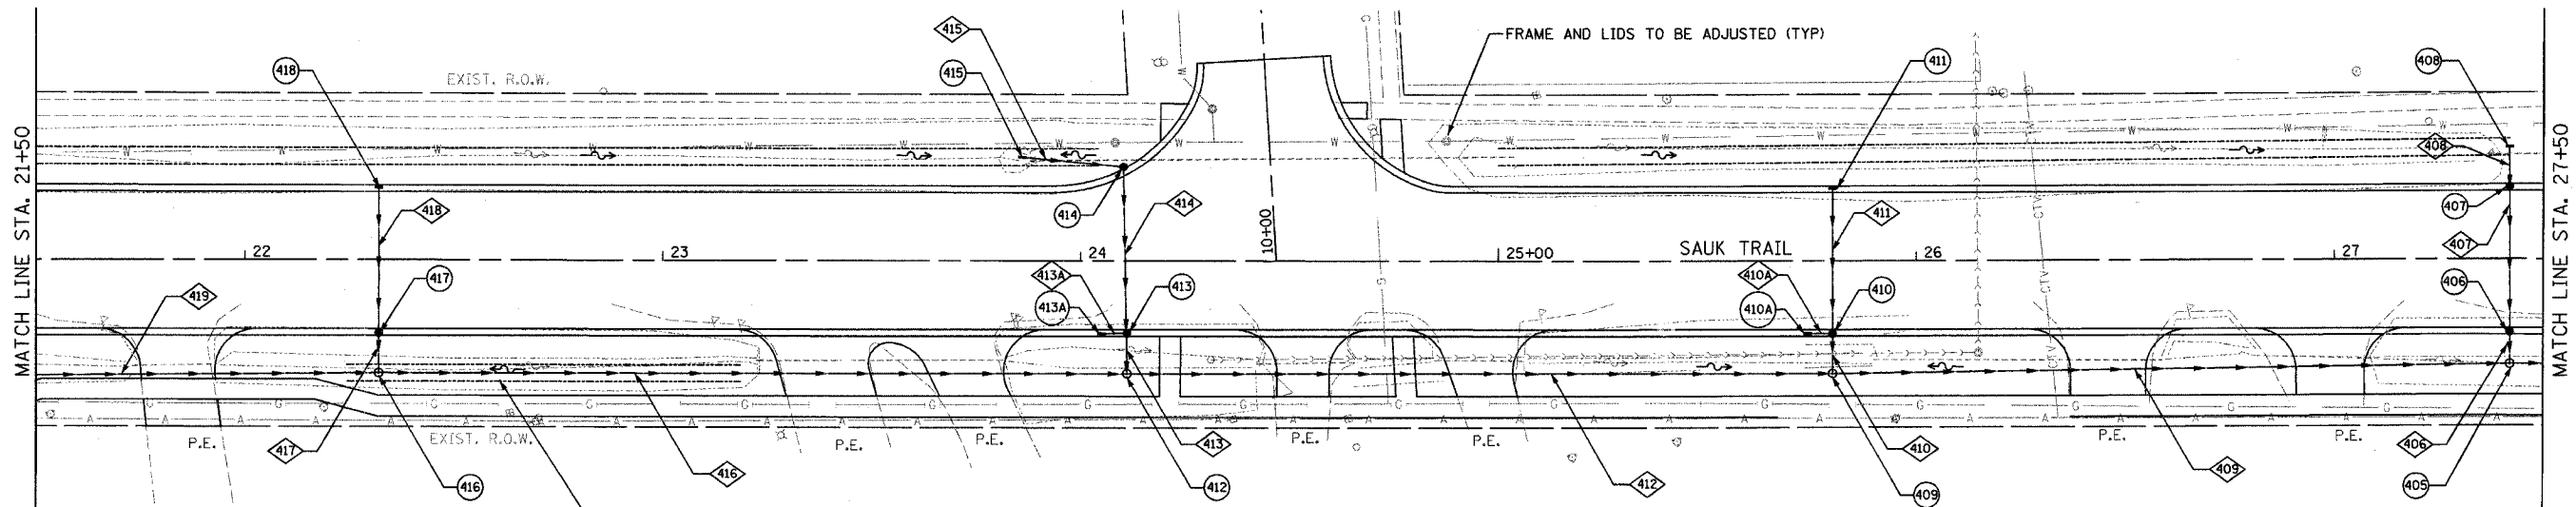

- ⊕ STRUCTURE NUMBER
- ⊠ PIPE NUMBER

NOTE:
1. SEE SHEET 9 FOR DRAINAGE SCHEDULE

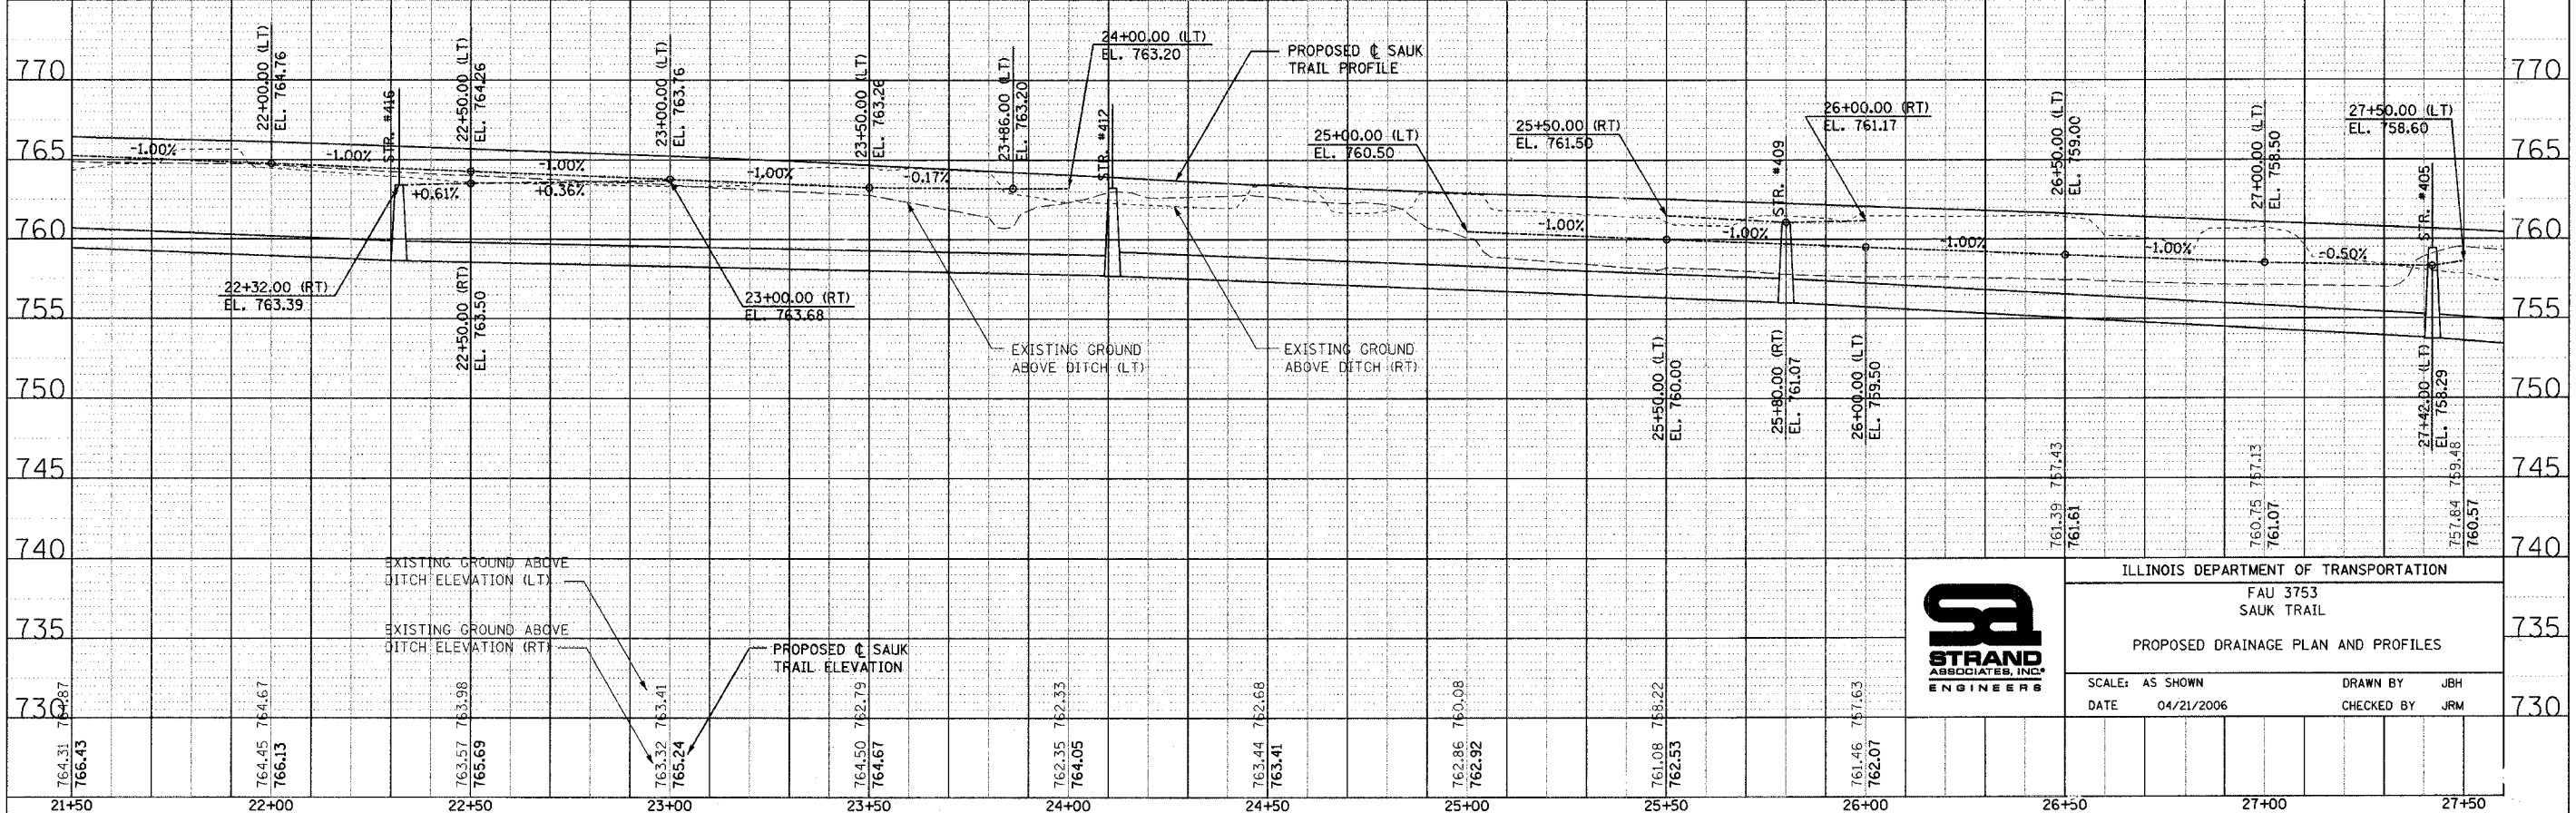

ILLINOIS DEPARTMENT OF TRANSPORTATION	
FAU 3753 SAUK TRAIL	
PROPOSED DRAINAGE PLAN AND PROFILES	
SCALE: AS SHOWN	DRAWN BY: JBH
DATE: 04/21/2006	CHECKED BY: JRM

DATE	BY
DATE	BY

DATE	BY
DATE	BY