


F.A. RTE.	SECTION	COUNTY	TOTAL SHEETS	SHEET NO.
3753	04-00037-00-WR	WILL	92	36
STA. 27+50		TO STA. 33+50		
FED. ROAD DIST. NO.	ILLINOIS	FED. AID PROJECT		

83858

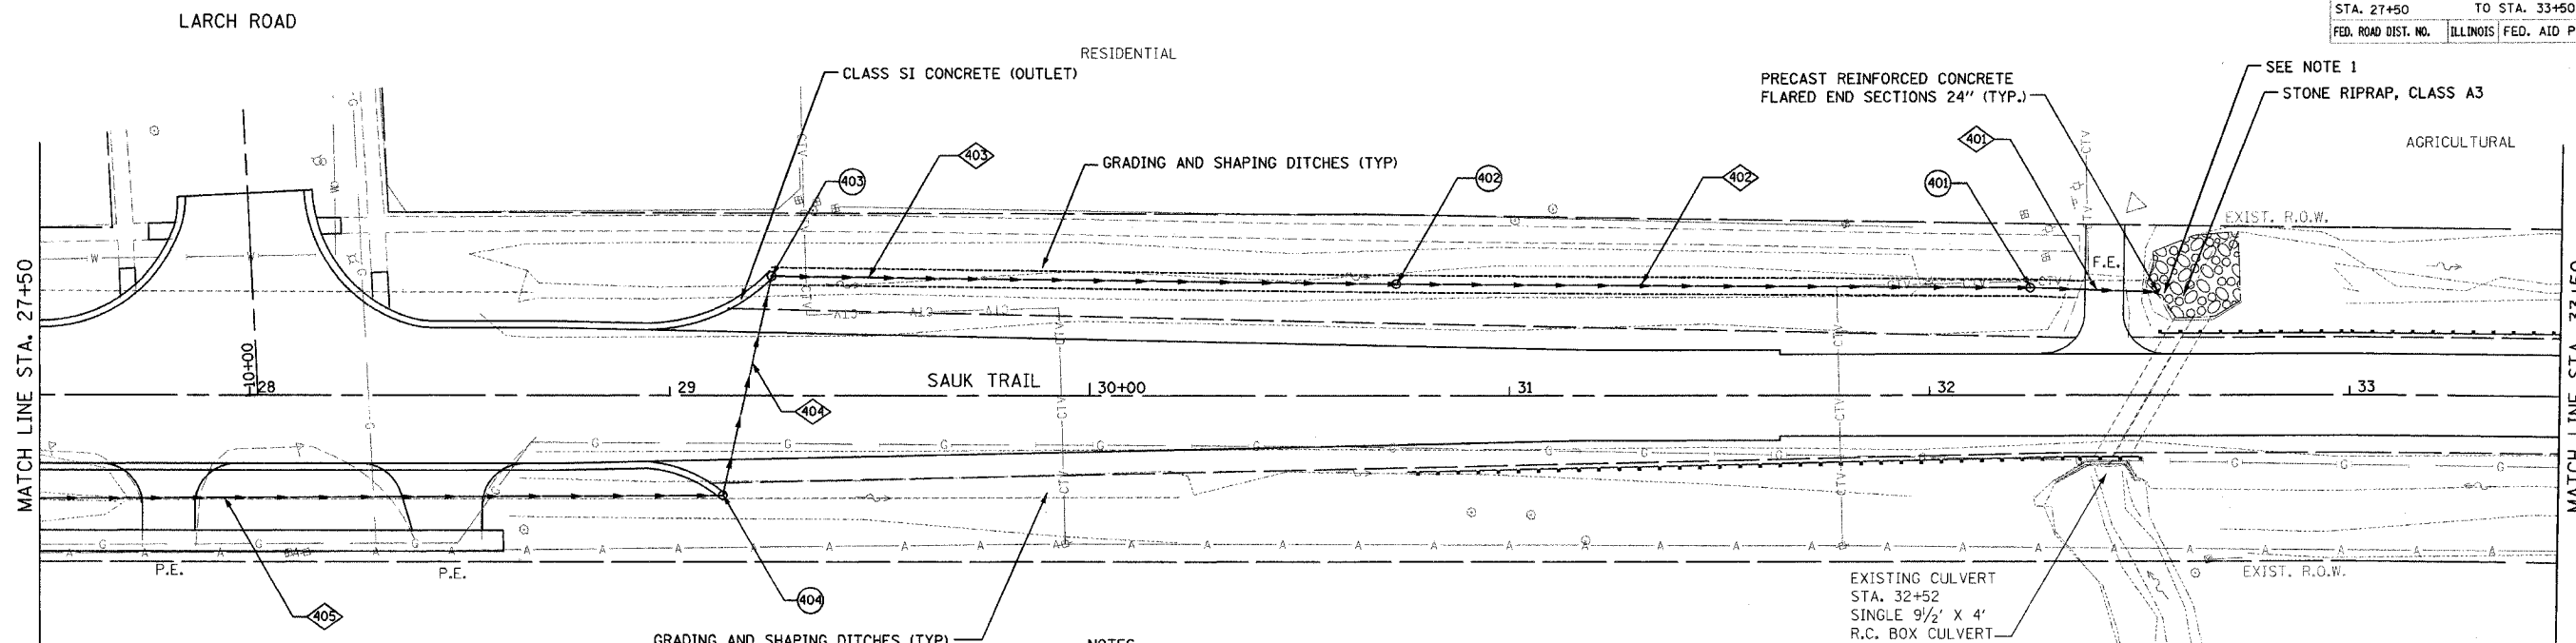



PLAN	SURVEYED	DATE
NOTE BOOK	ALIGNED	
NO.	CHECKED	
	BY	
	DATE	

PROFILE	SURVEYED	DATE
NOTE BOOK	GRADES	
NO.	CHECKED	
	BY	
	DATE	

NOTES:

1. THE PROPOSED STORM SEWER SHALL OUTFALL ADJACENT TO THE CONCRETE WINGWALL OF THE EXISTING R.C. BOX CULVERT. THE CONTRACTOR SHALL TAKE THE NECESSARY PRECAUTIONS TO PREVENT DAMAGE TO THE CONCRETE WINGWALL OF THE BOX CULVERT.
2. SEE SHEET 9 FOR DRAINAGE SCHEDULE

- ⊕ STRUCTURE NUMBER
- ⊠ PIPE NUMBER

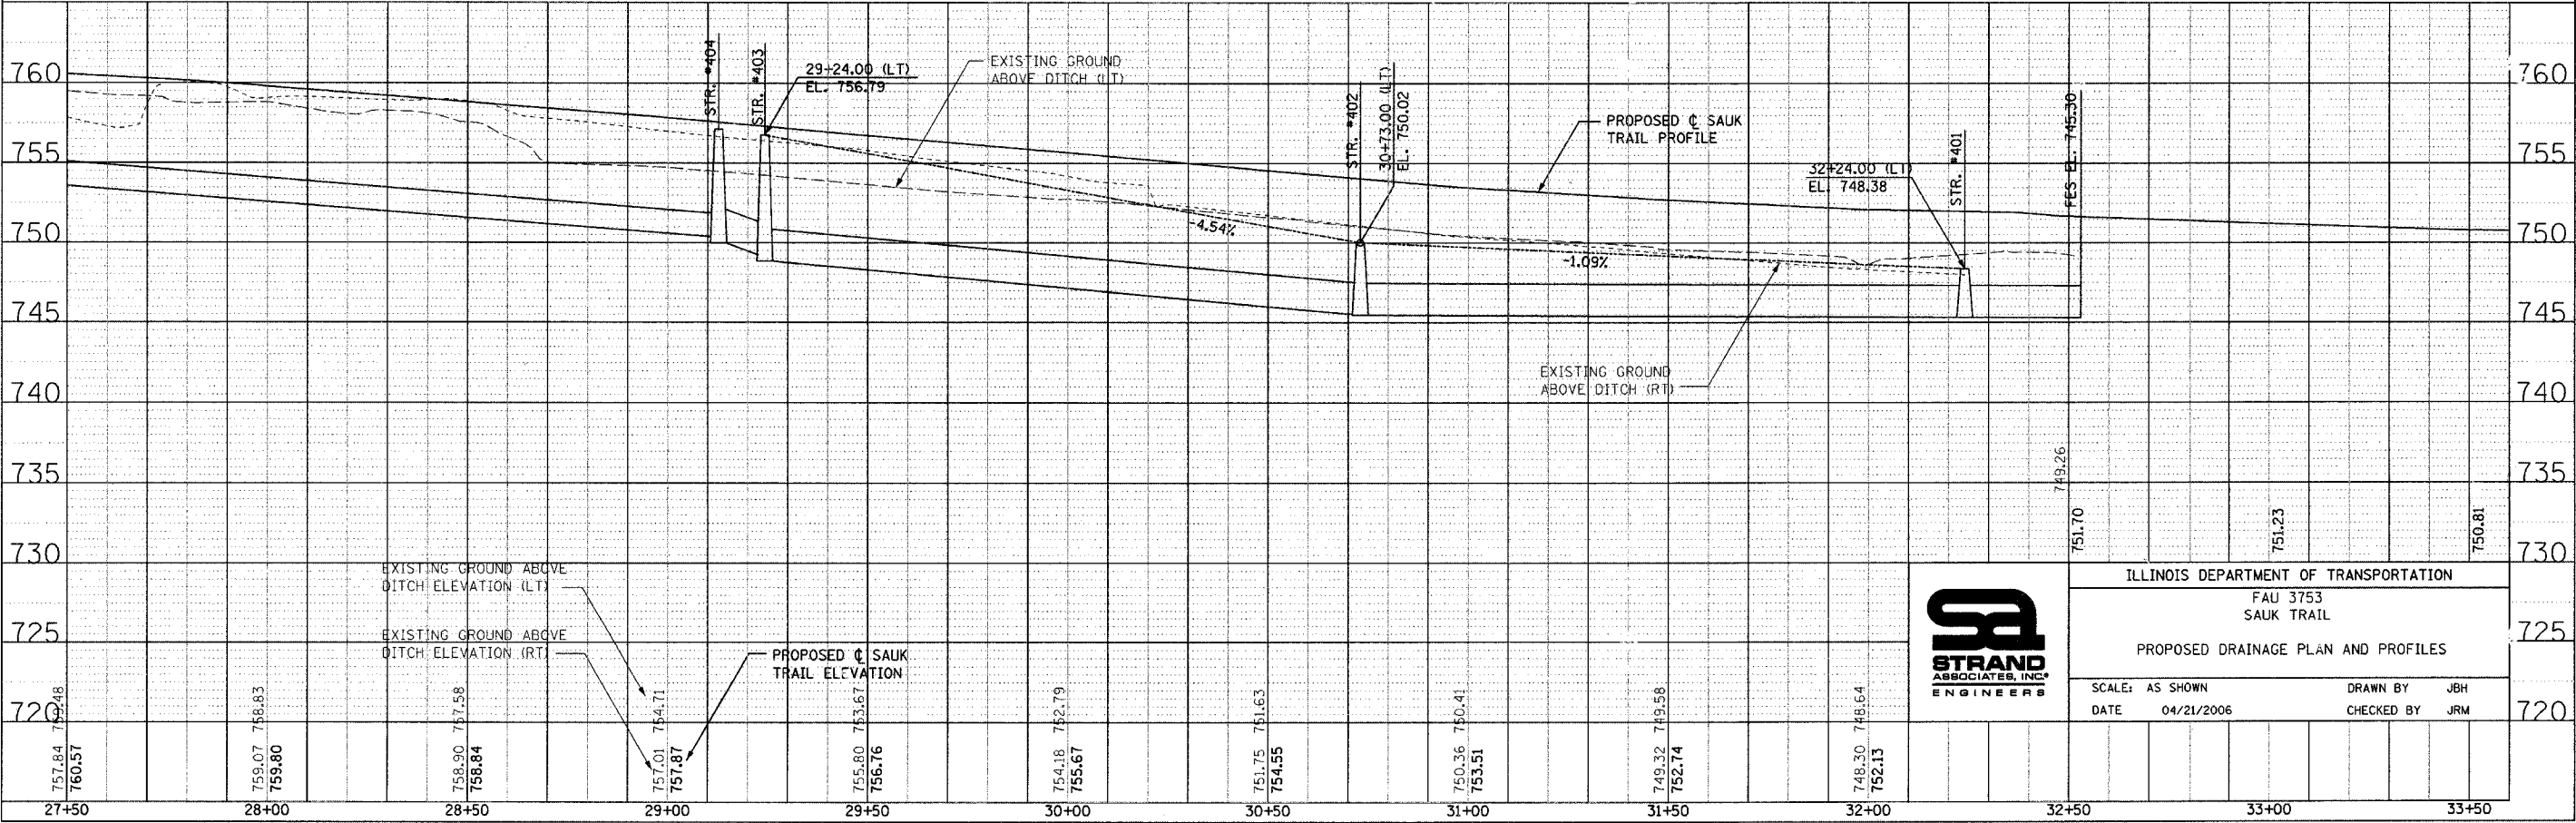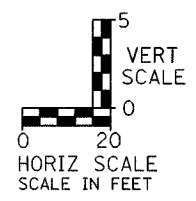

ILLINOIS DEPARTMENT OF TRANSPORTATION
 FAU 3753
 SAUK TRAIL
 PROPOSED DRAINAGE PLAN AND PROFILES
 SCALE: AS SHOWN
 DATE: 04/21/2006
 DRAWN BY: JBH
 CHECKED BY: JRM