

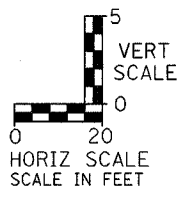


F.A. R.T.E.	SECTION	COUNTY	TOTAL SHEETS	SHEET NO.
3753	04-00037-00-WR	WILL	92	37
STA.	TO STA.			
FED. ROAD DIST. NO.	ILLINOIS FED. AID PROJECT		83858	

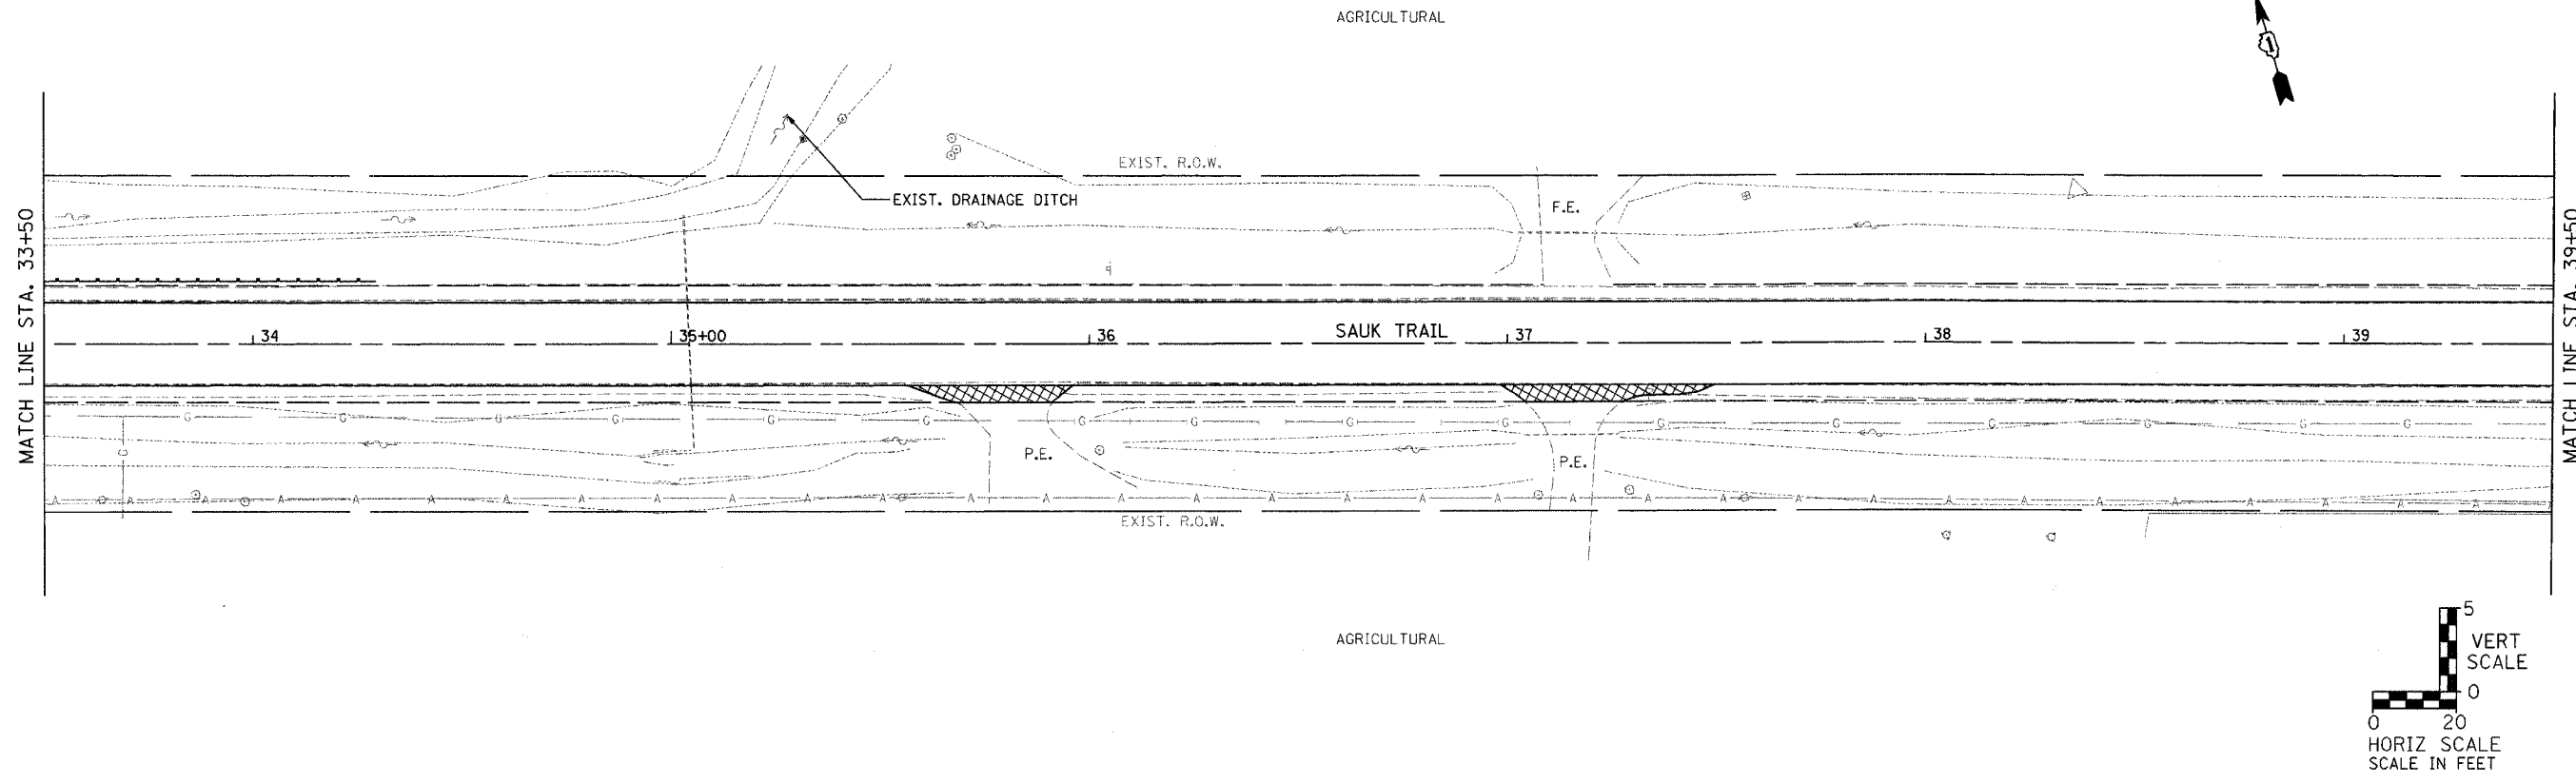

PLAN	SURVEYED	DATE
	PLOTTED	
	CHECKED	
	BY	
	NO. OF WAY CHECKED	
	CADD FILE NAME	

PROFILE	SURVEYED	DATE
	PLOTTED	
	CHECKED	
	BY	
	NO. OF WAY CHECKED	
	STRUCTURE NOTATIONS CHAD	

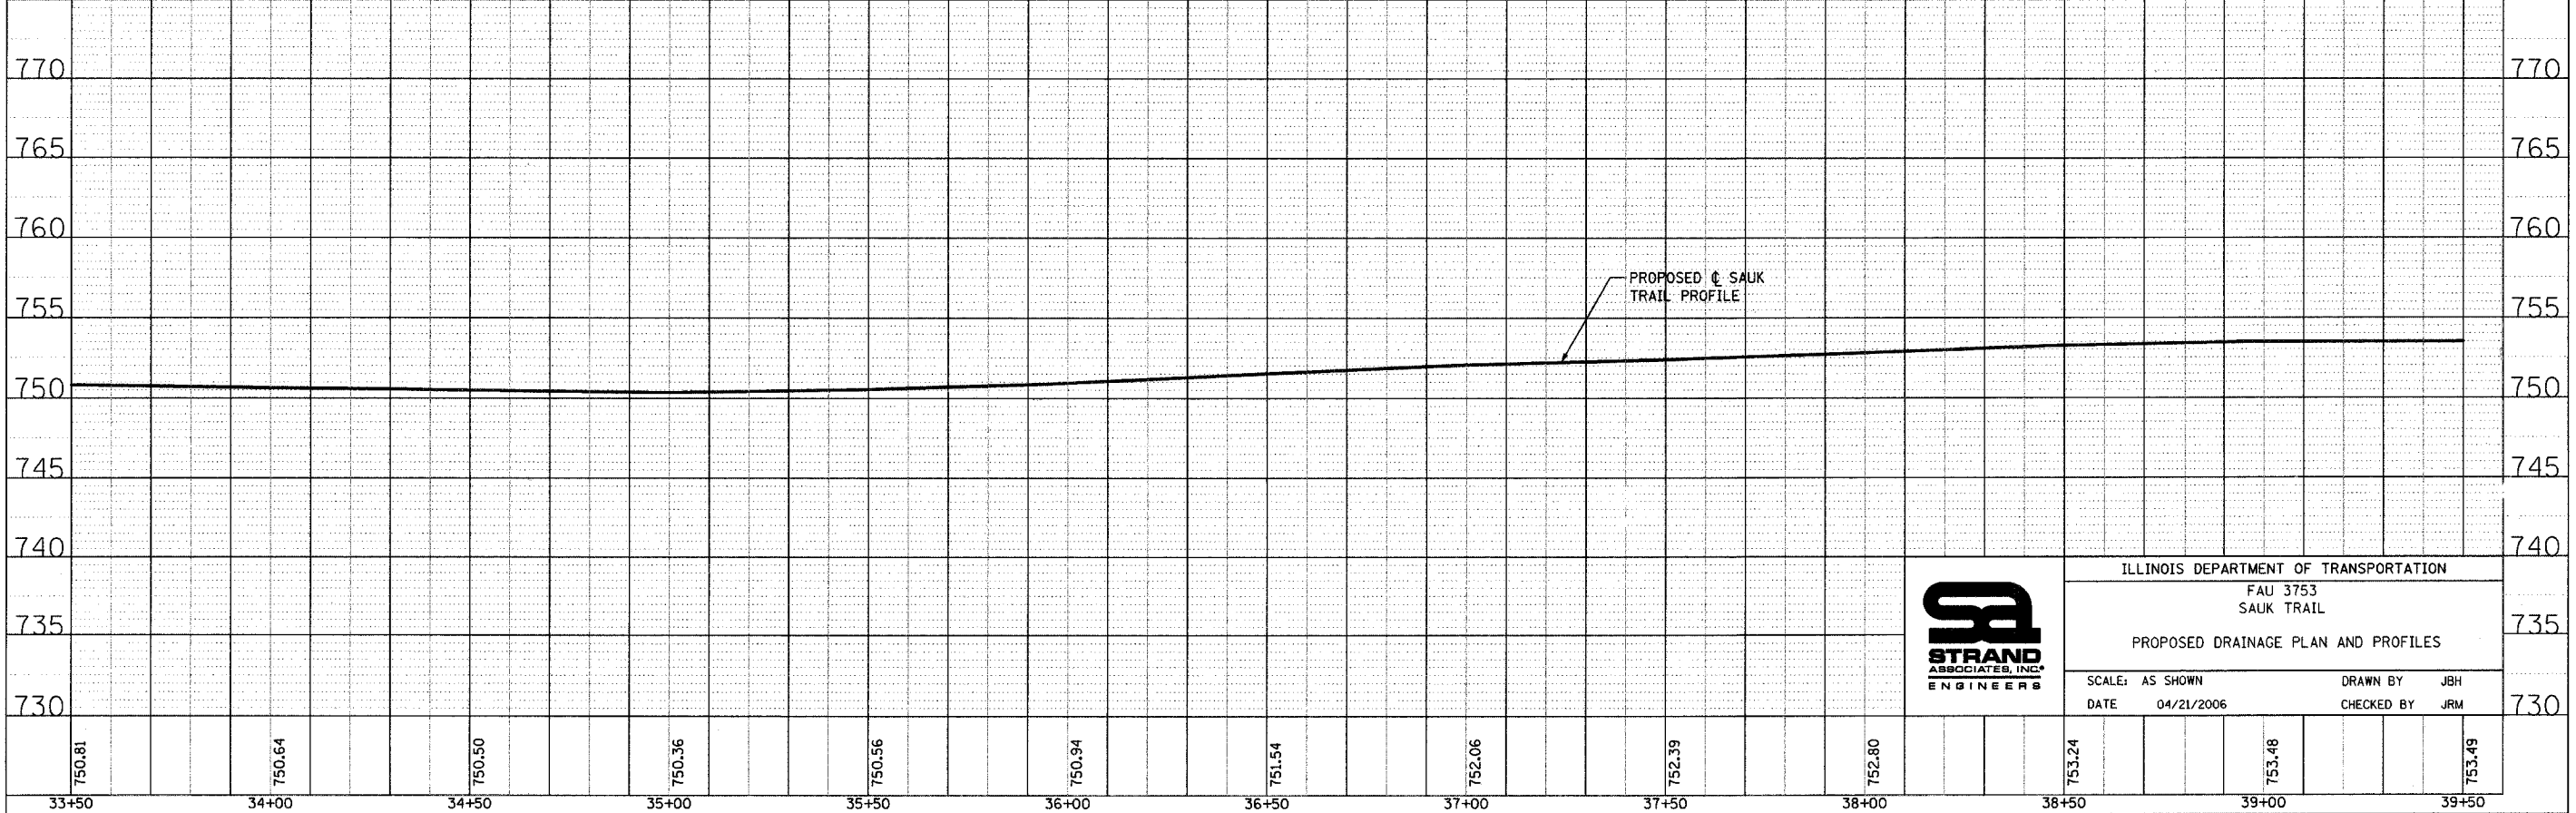

ILLINOIS DEPARTMENT OF TRANSPORTATION
 FAU 3753
 SAUK TRAIL
 PROPOSED DRAINAGE PLAN AND PROFILES

SCALE: AS SHOWN
 DATE: 04/21/2006
 DRAWN BY: JBH
 CHECKED BY: JRM

33+50	750.81	34+00	750.64	34+50	750.50	35+00	750.36	35+50	750.56	36+00	750.94	36+50	751.54	37+00	752.06	37+50	752.39	38+00	752.80	38+50	753.24	39+00	753.48	39+50	753.49
-------	--------	-------	--------	-------	--------	-------	--------	-------	--------	-------	--------	-------	--------	-------	--------	-------	--------	-------	--------	-------	--------	-------	--------	-------	--------