

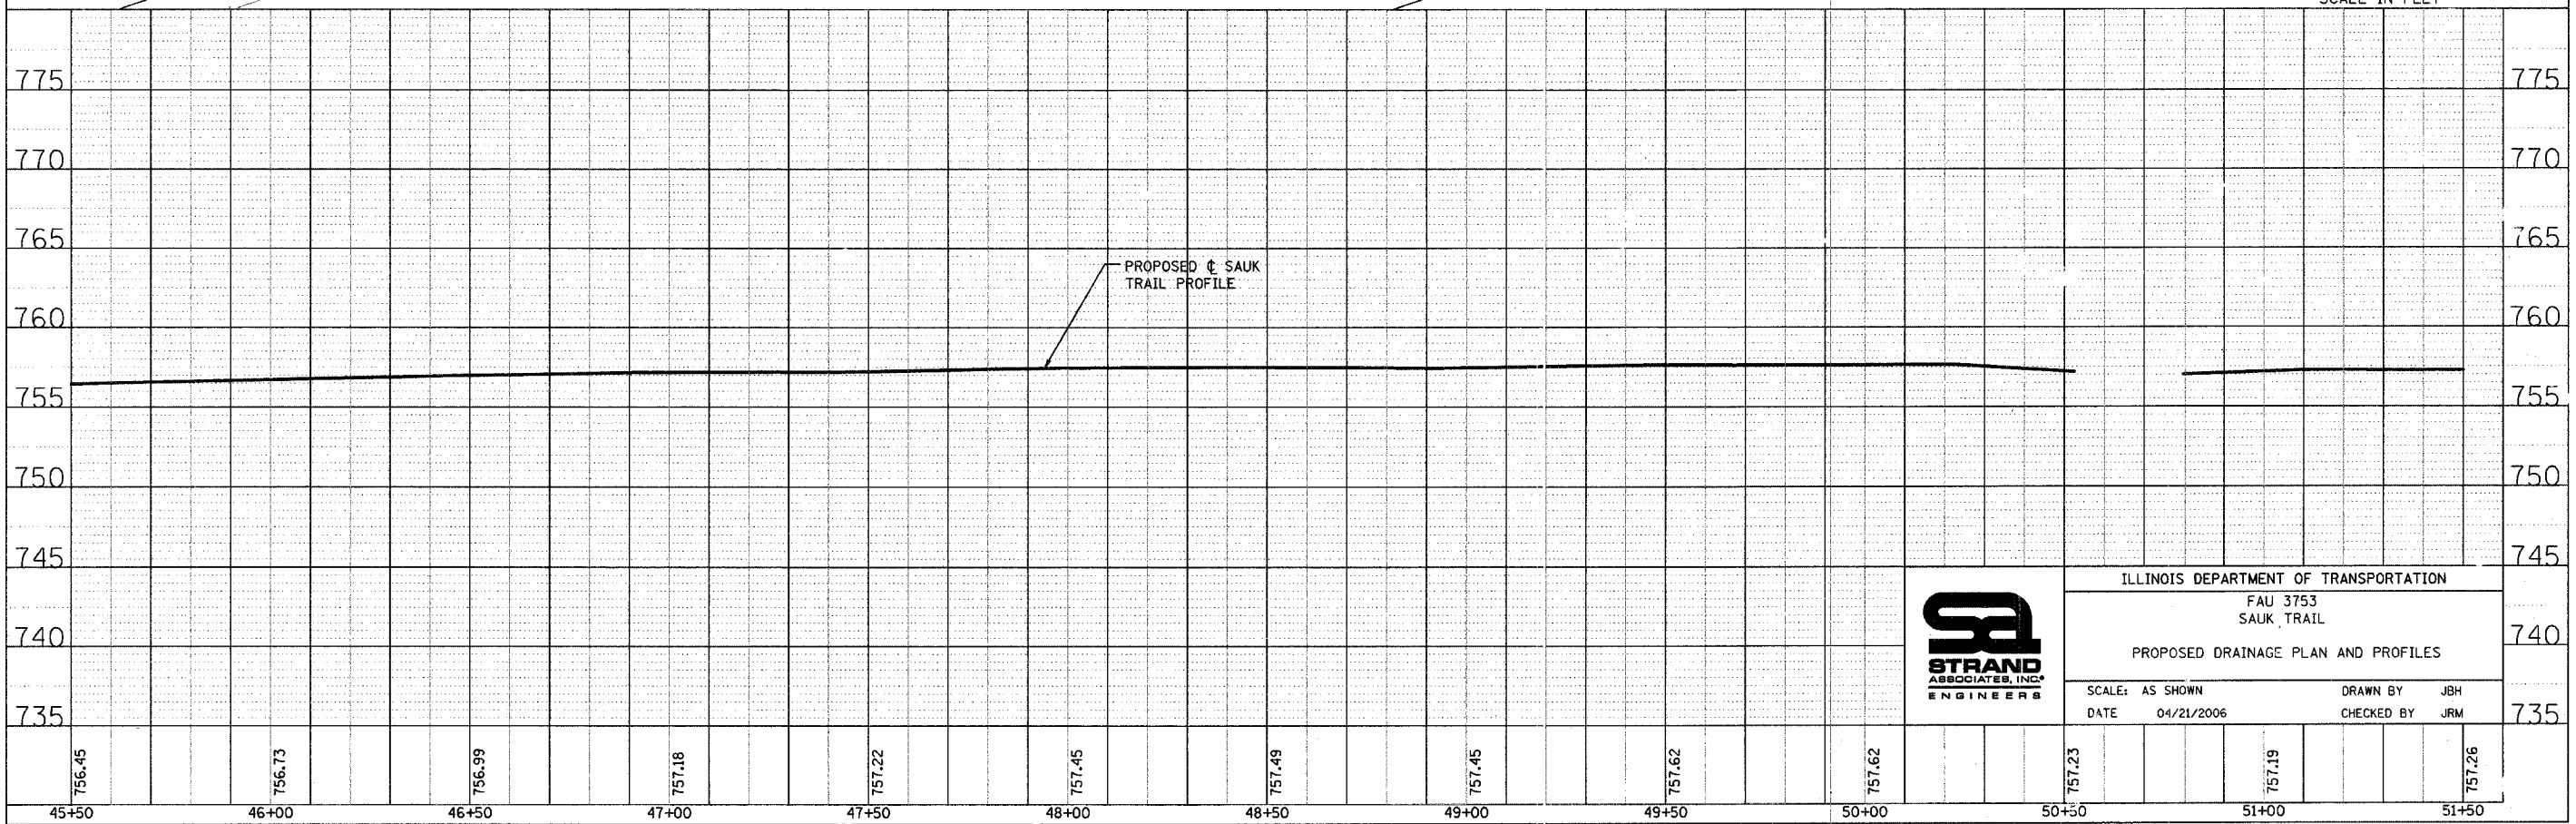


F.A. RTE.	SECTION	COUNTY	TOTAL SHEETS	SHEET NO.
3753	04-00037-00-WR	WILL	92	39
STA. TO STA.		ILLINOIS FED. AID PROJECT		
FED. ROAD DIST. NO.		83858		

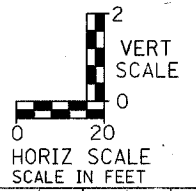

PLAN	SURVEYED	DATE
NO.	BY	
NOTE BOOK	REVISIONS	
NO.	NO.	
DATE	DATE	

PROFILE	SURVEYED	DATE
NO.	BY	
NOTE BOOK	REVISIONS	
NO.	NO.	
DATE	DATE	

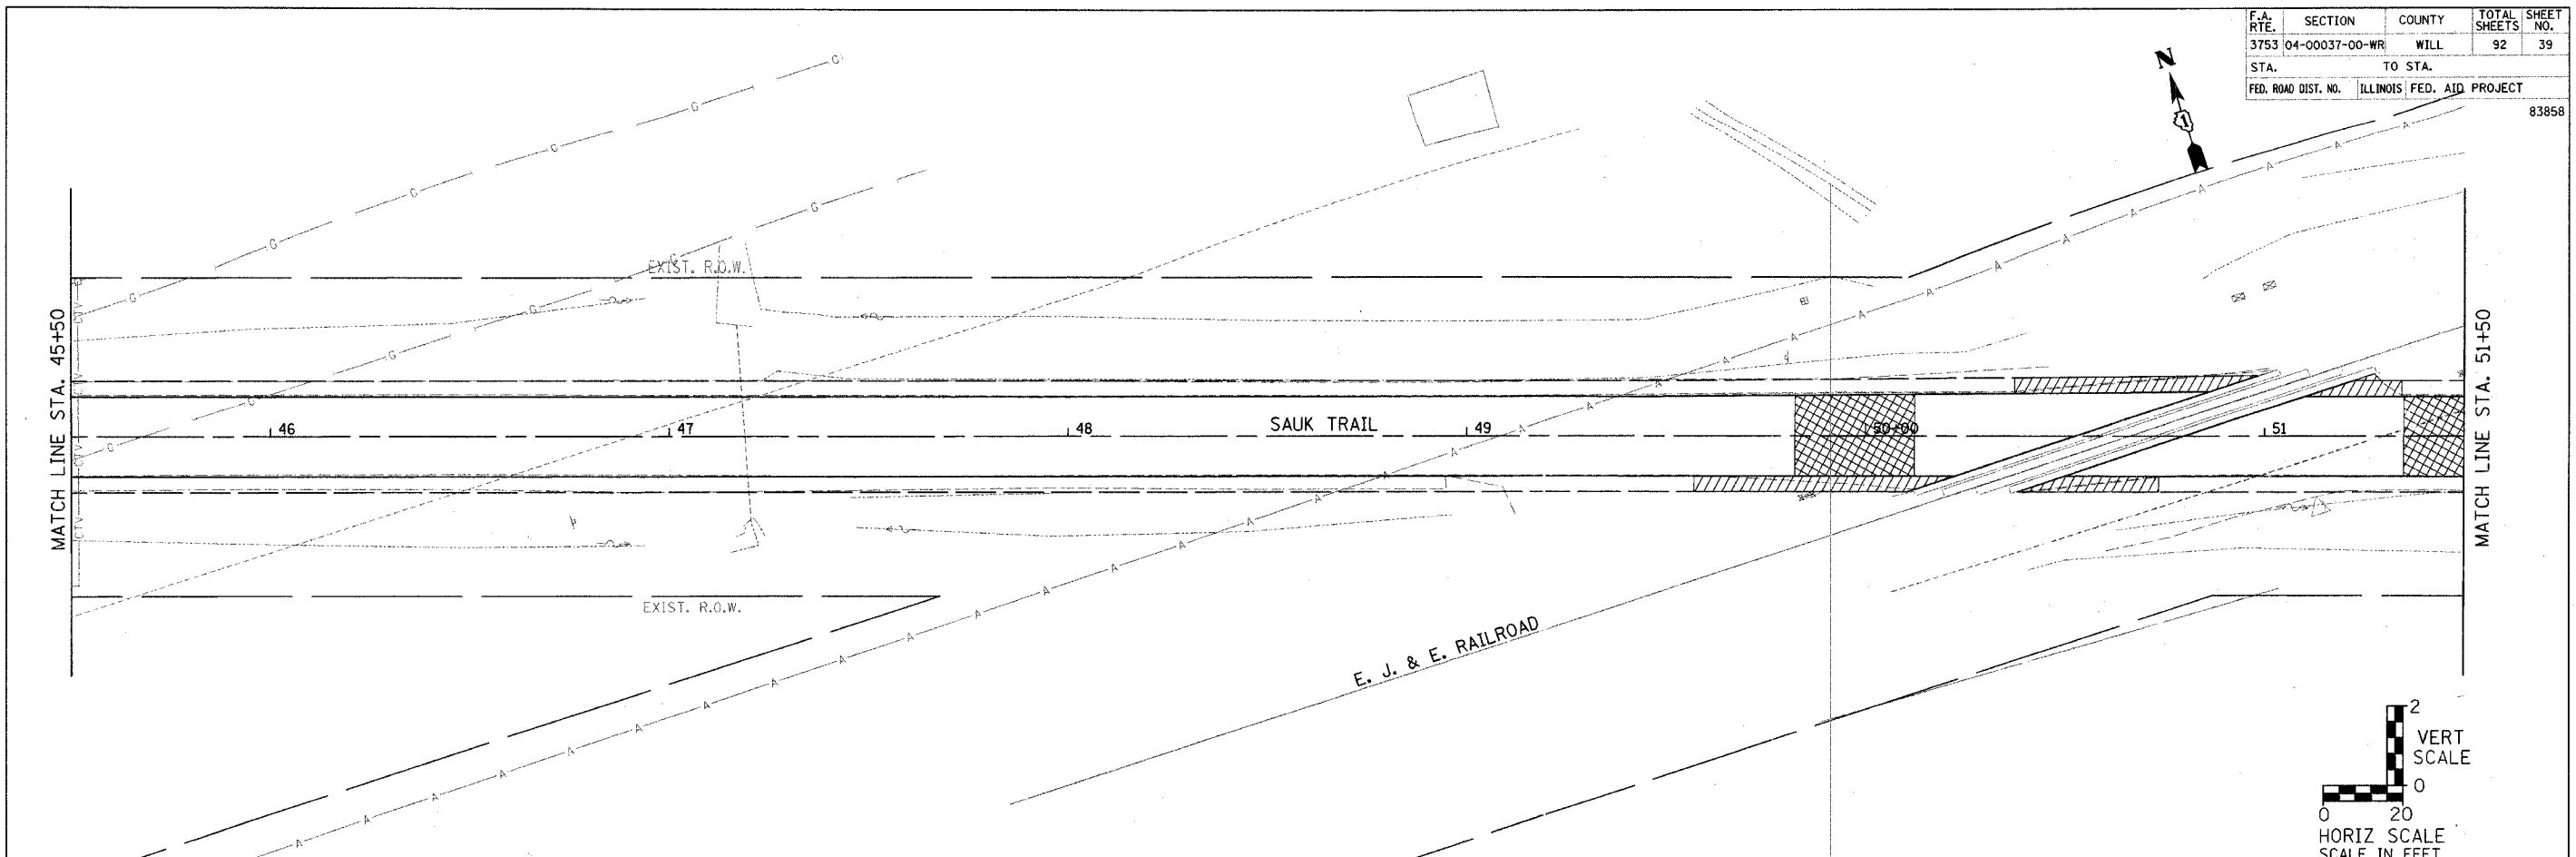

ILLINOIS DEPARTMENT OF TRANSPORTATION
 FAU 3753
 SAUK TRAIL
 PROPOSED DRAINAGE PLAN AND PROFILES
 SCALE: AS SHOWN
 DATE: 04/21/2006
 DRAWN BY: JBH
 CHECKED BY: JRM