



F.A. RTE.	SECTION	COUNTY	TOTAL SHEETS	SHEET NO.
3753	04-00037-00-WR	WILL	92	40
STA.	TO STA.			
FED. ROAD DIST. NO.	ILLINOIS FED. AID PROJEC.			


83858

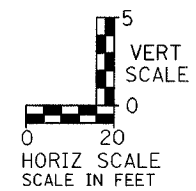

PLAN	SURVEYED	DATE
	BY	
	NOTED	
	REVISIONS	
	NO.	

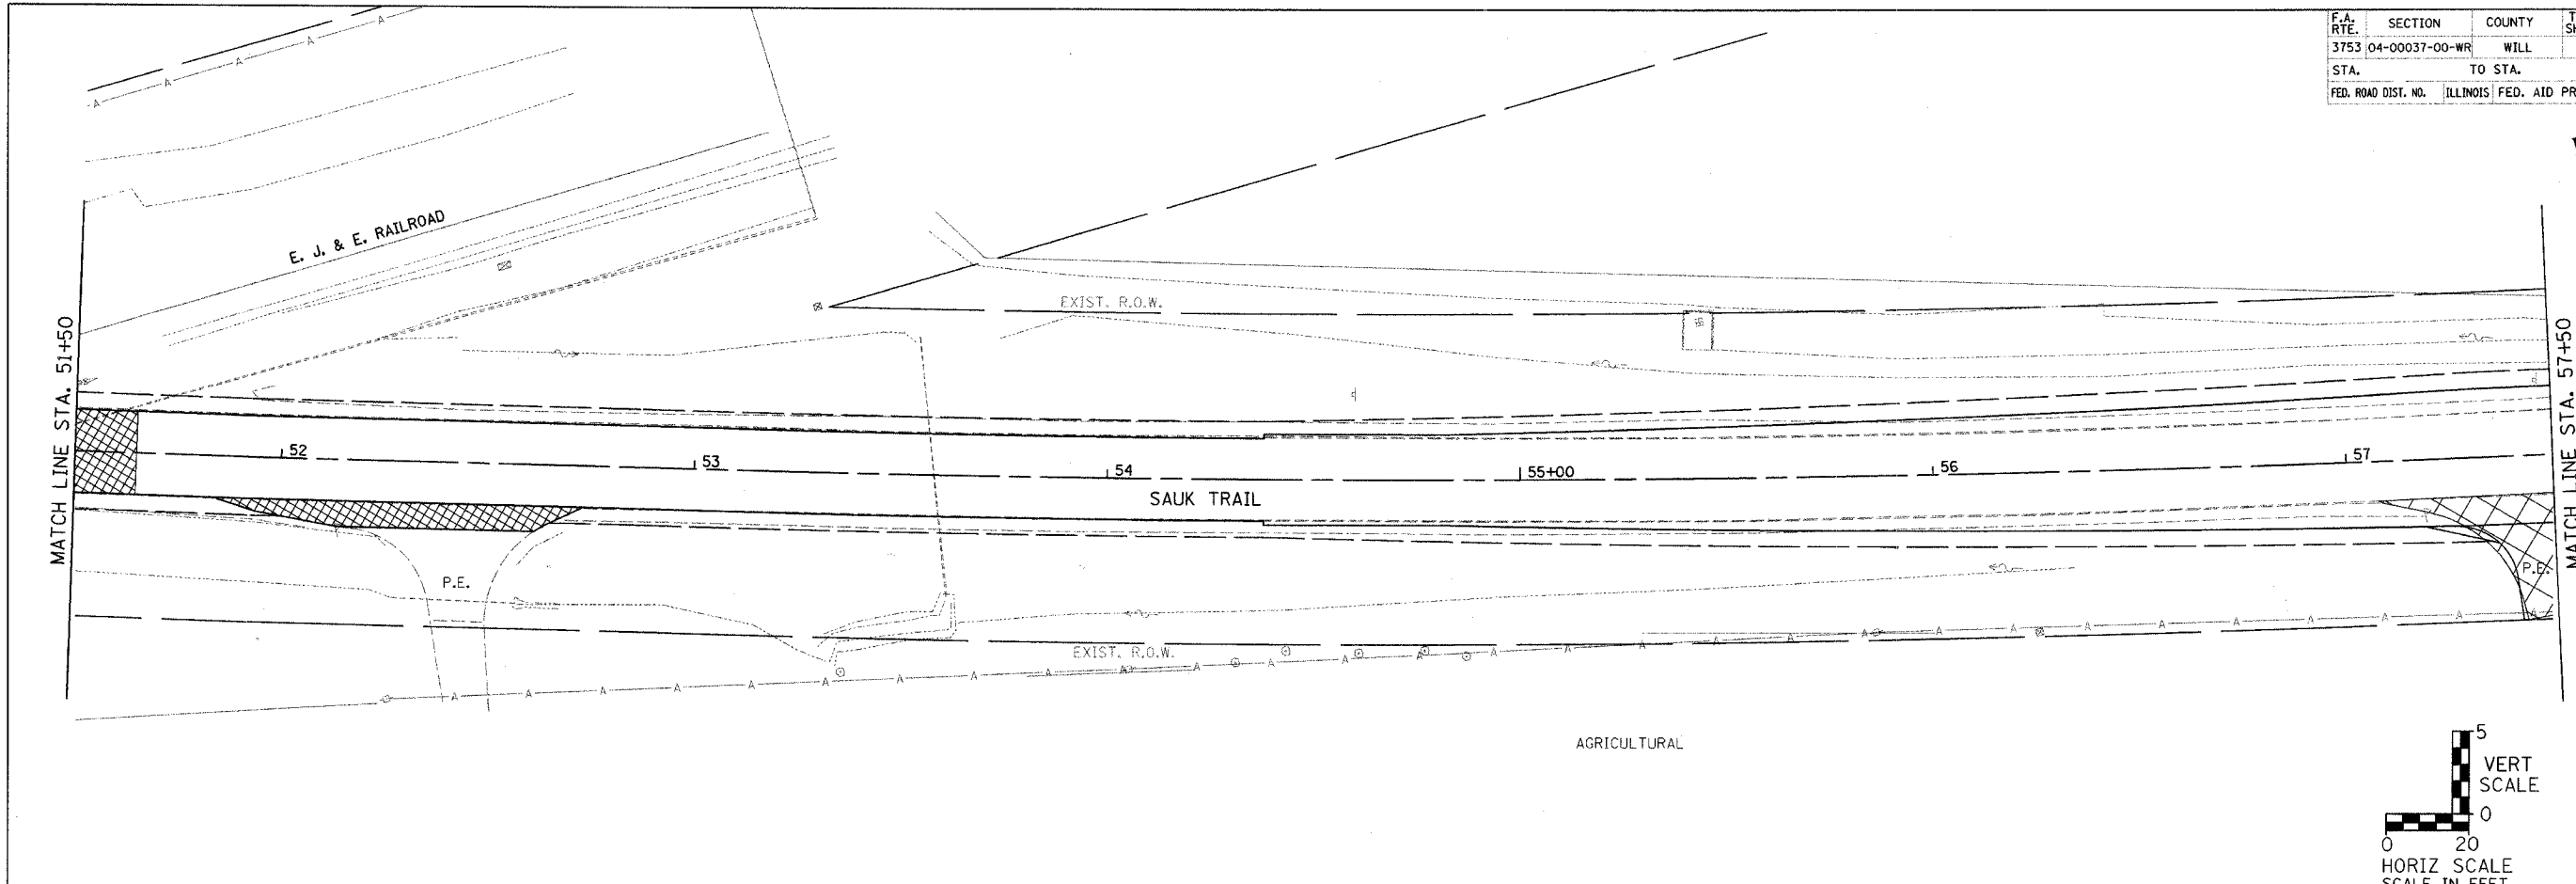

PROFILE	SURVEYED	DATE
	BY	
	NOTED	
	REVISIONS	
	NO.	

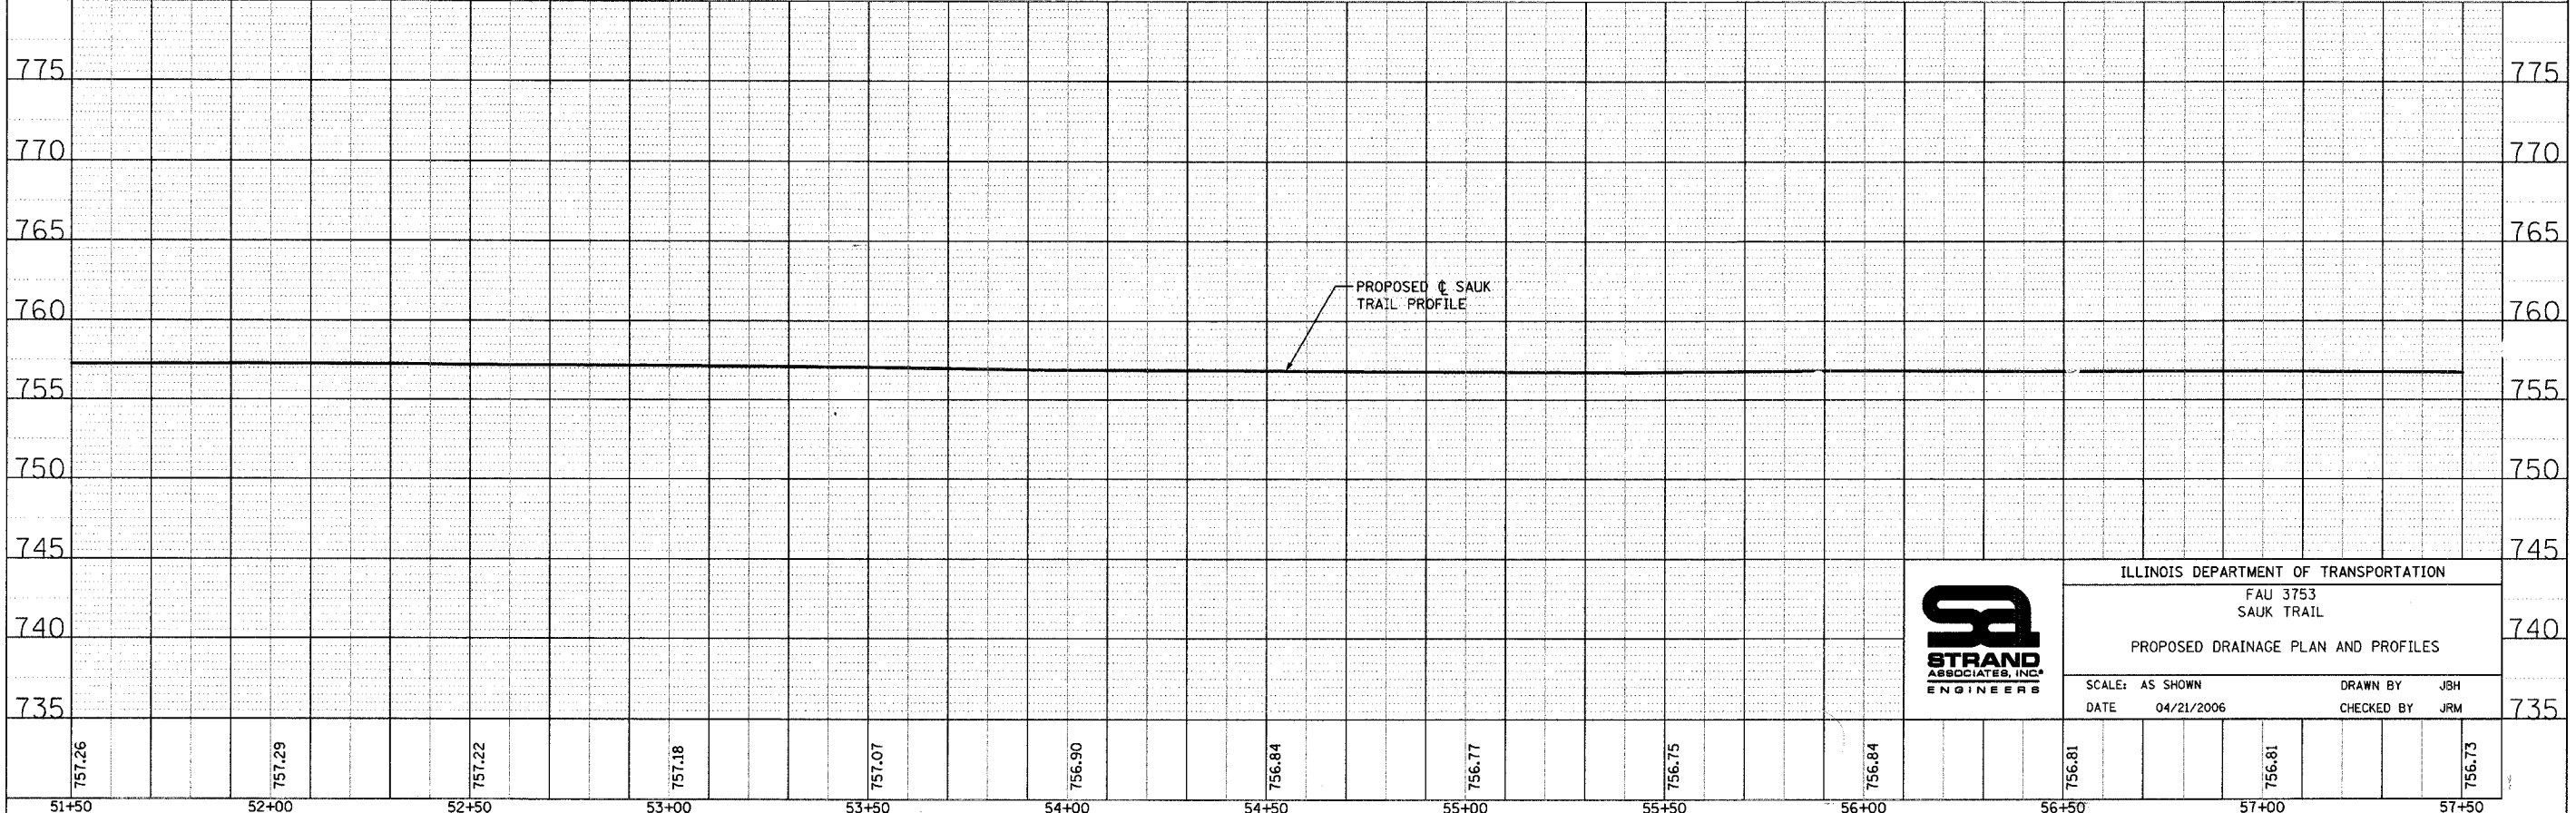

ILLINOIS DEPARTMENT OF TRANSPORTATION
 FAU 3753
 SAUK TRAIL
 PROPOSED DRAINAGE PLAN AND PROFILES
 SCALE: AS SHOWN
 DATE: 04/21/2006
 DRAWN BY: JBH
 CHECKED BY: JRM

51+50	52+00	52+50	53+00	53+50	54+00	54+50	55+00	55+50	56+00	56+50	57+00	57+50
757.26	757.29	757.22	757.18	757.07	756.90	756.84	756.77	756.75	756.84	756.81	756.81	756.73