




F.A. RTE.	SECTION	COUNTY	TOTAL SHEETS	SHEET NO.
3753	04-00037-00-WR	WILL	92	42
STA.	TO STA.			
FED. ROAD DIST. NO.	ILLINOIS	FED. AID PROJECT	83858	

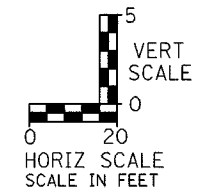

PLAN	SURVEYED	DATE
NO.	BY	
NOTE BOOK NO.	PLOTTED	
ADD FILE NAME	BY	
	DATE	

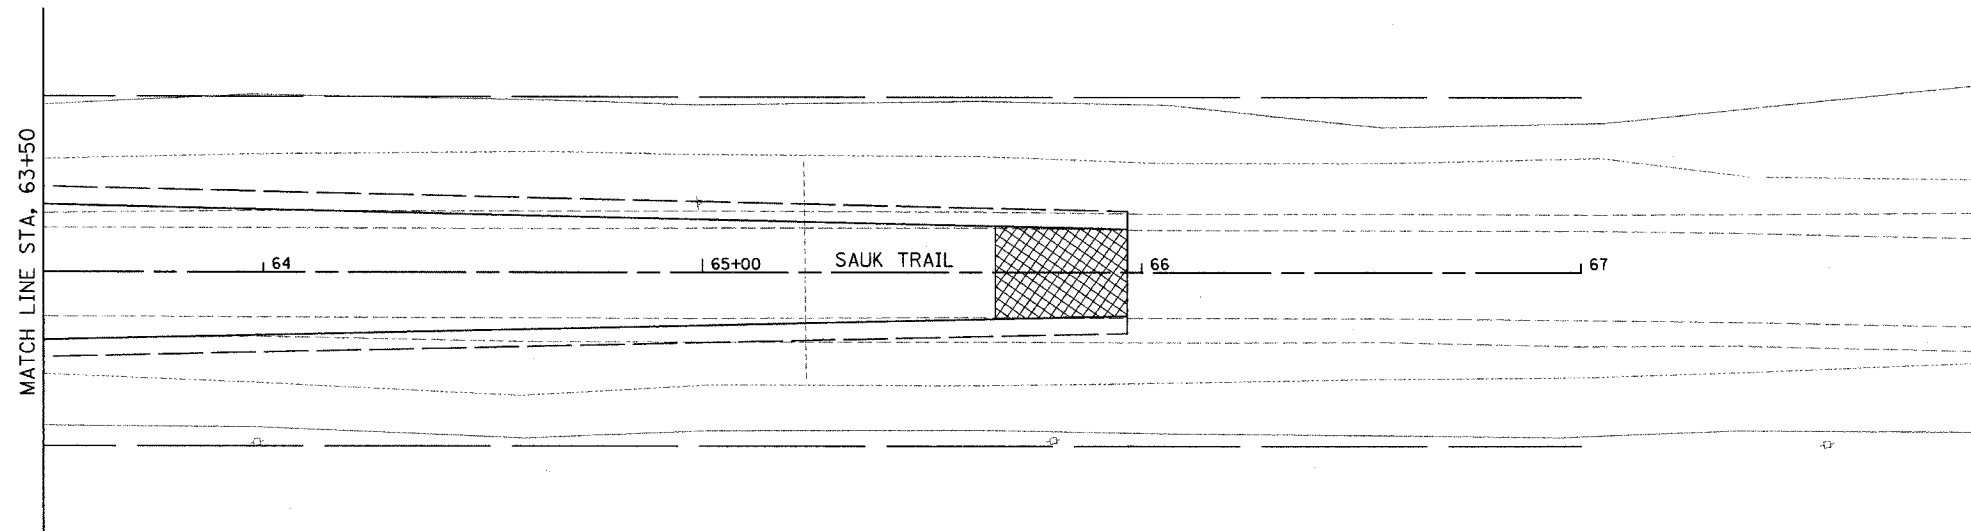

PROFILE	SURVEYED	DATE
NO.	BY	
NOTE BOOK NO.	PLOTTED	
STRUCTURE NOTATIONS DRWG	BY	
	DATE	

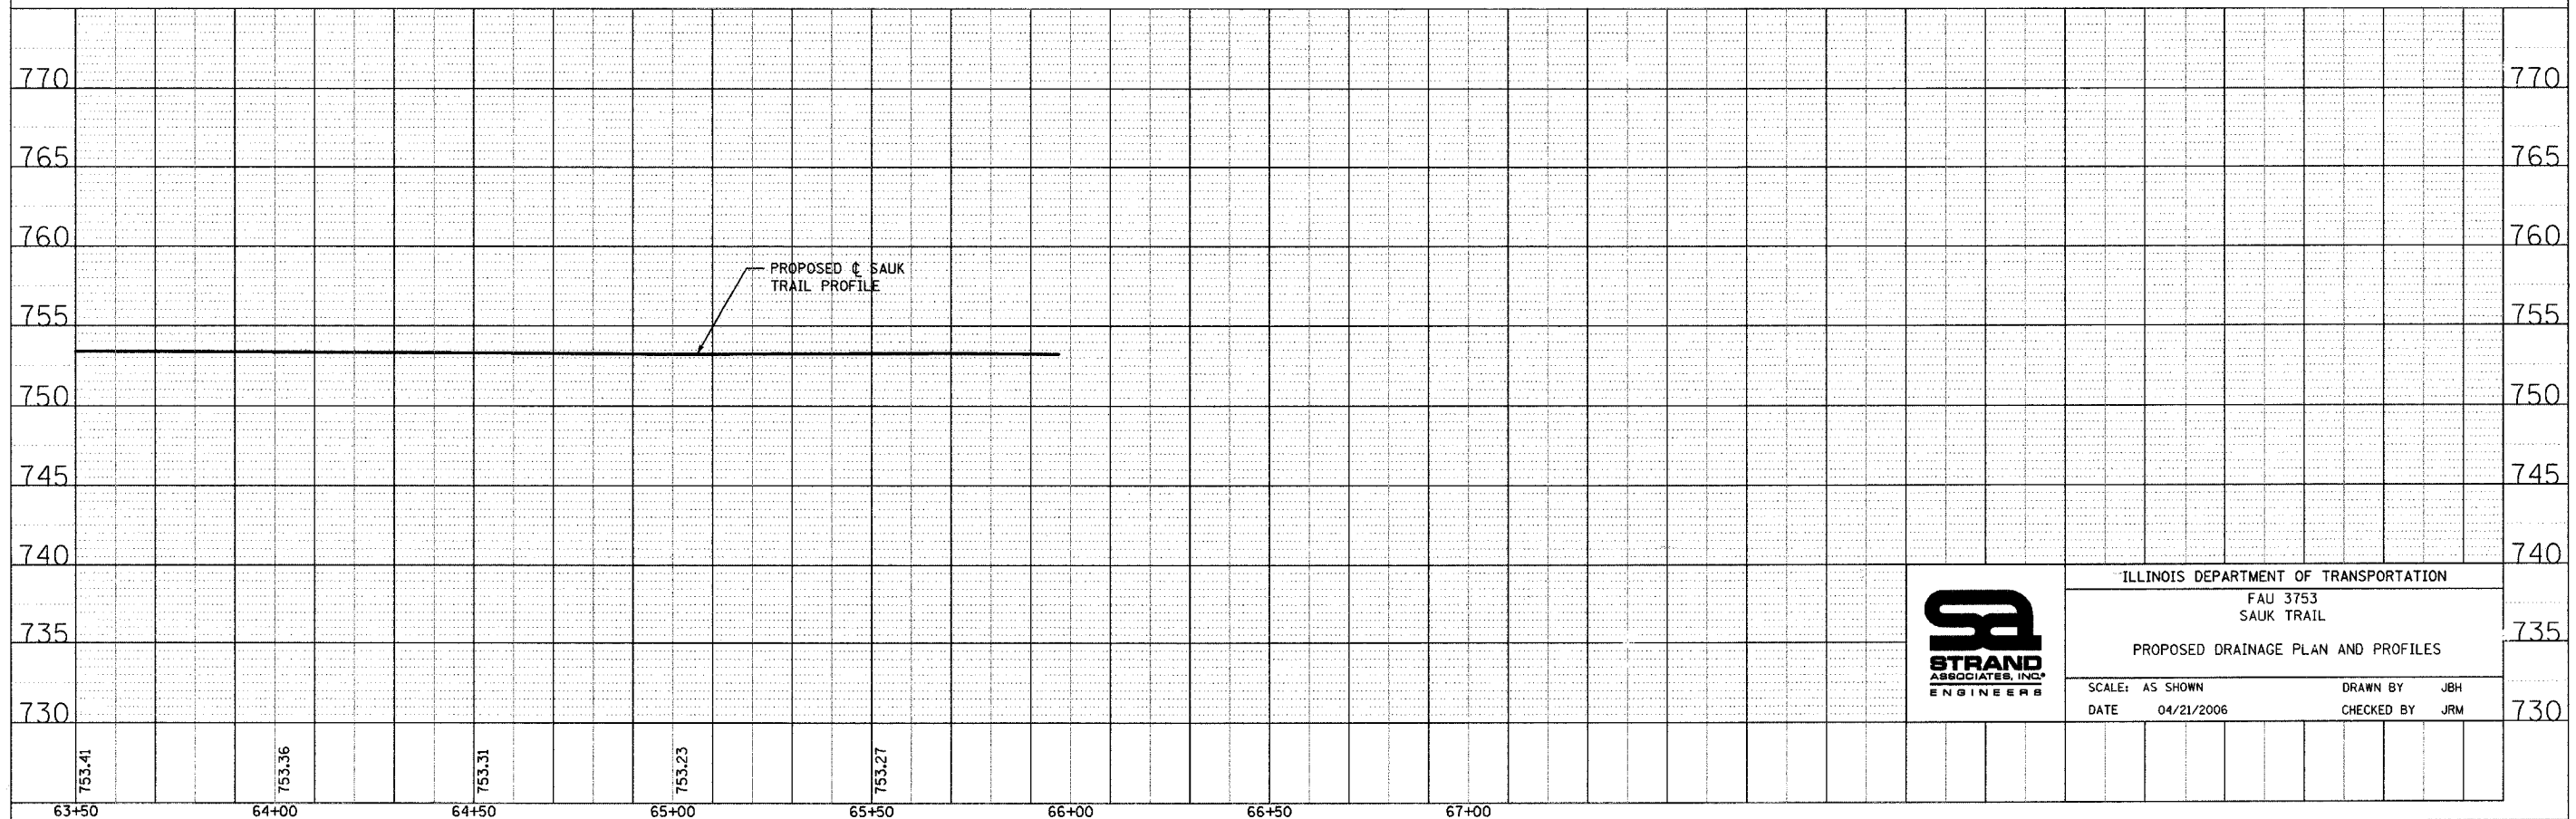

ILLINOIS DEPARTMENT OF TRANSPORTATION	
FAU 3753 SAUK TRAIL	
PROPOSED DRAINAGE PLAN AND PROFILES	
SCALE: AS SHOWN	DRAWN BY: JBH
DATE: 04/21/2006	CHECKED BY: JRM