



F.A. RTE.	SECTION	COUNTY	TOTAL SHEETS	SHEET NO.
3753	04-00037-00-WR	WILL.	92	43
STA. 5+03		TO STA. 15+50		
FED. ROAD DIST. NO.	ILLINOIS	FED. AID PROJECT		

83858

TIME: 1:56:39 PM

DATE: 5/25/2006

FILENAME: s:\03\807-850\028\493\Wdras\Erosion_Control\plant.dwg

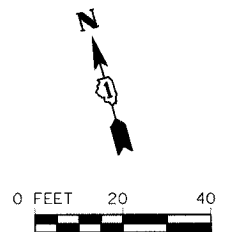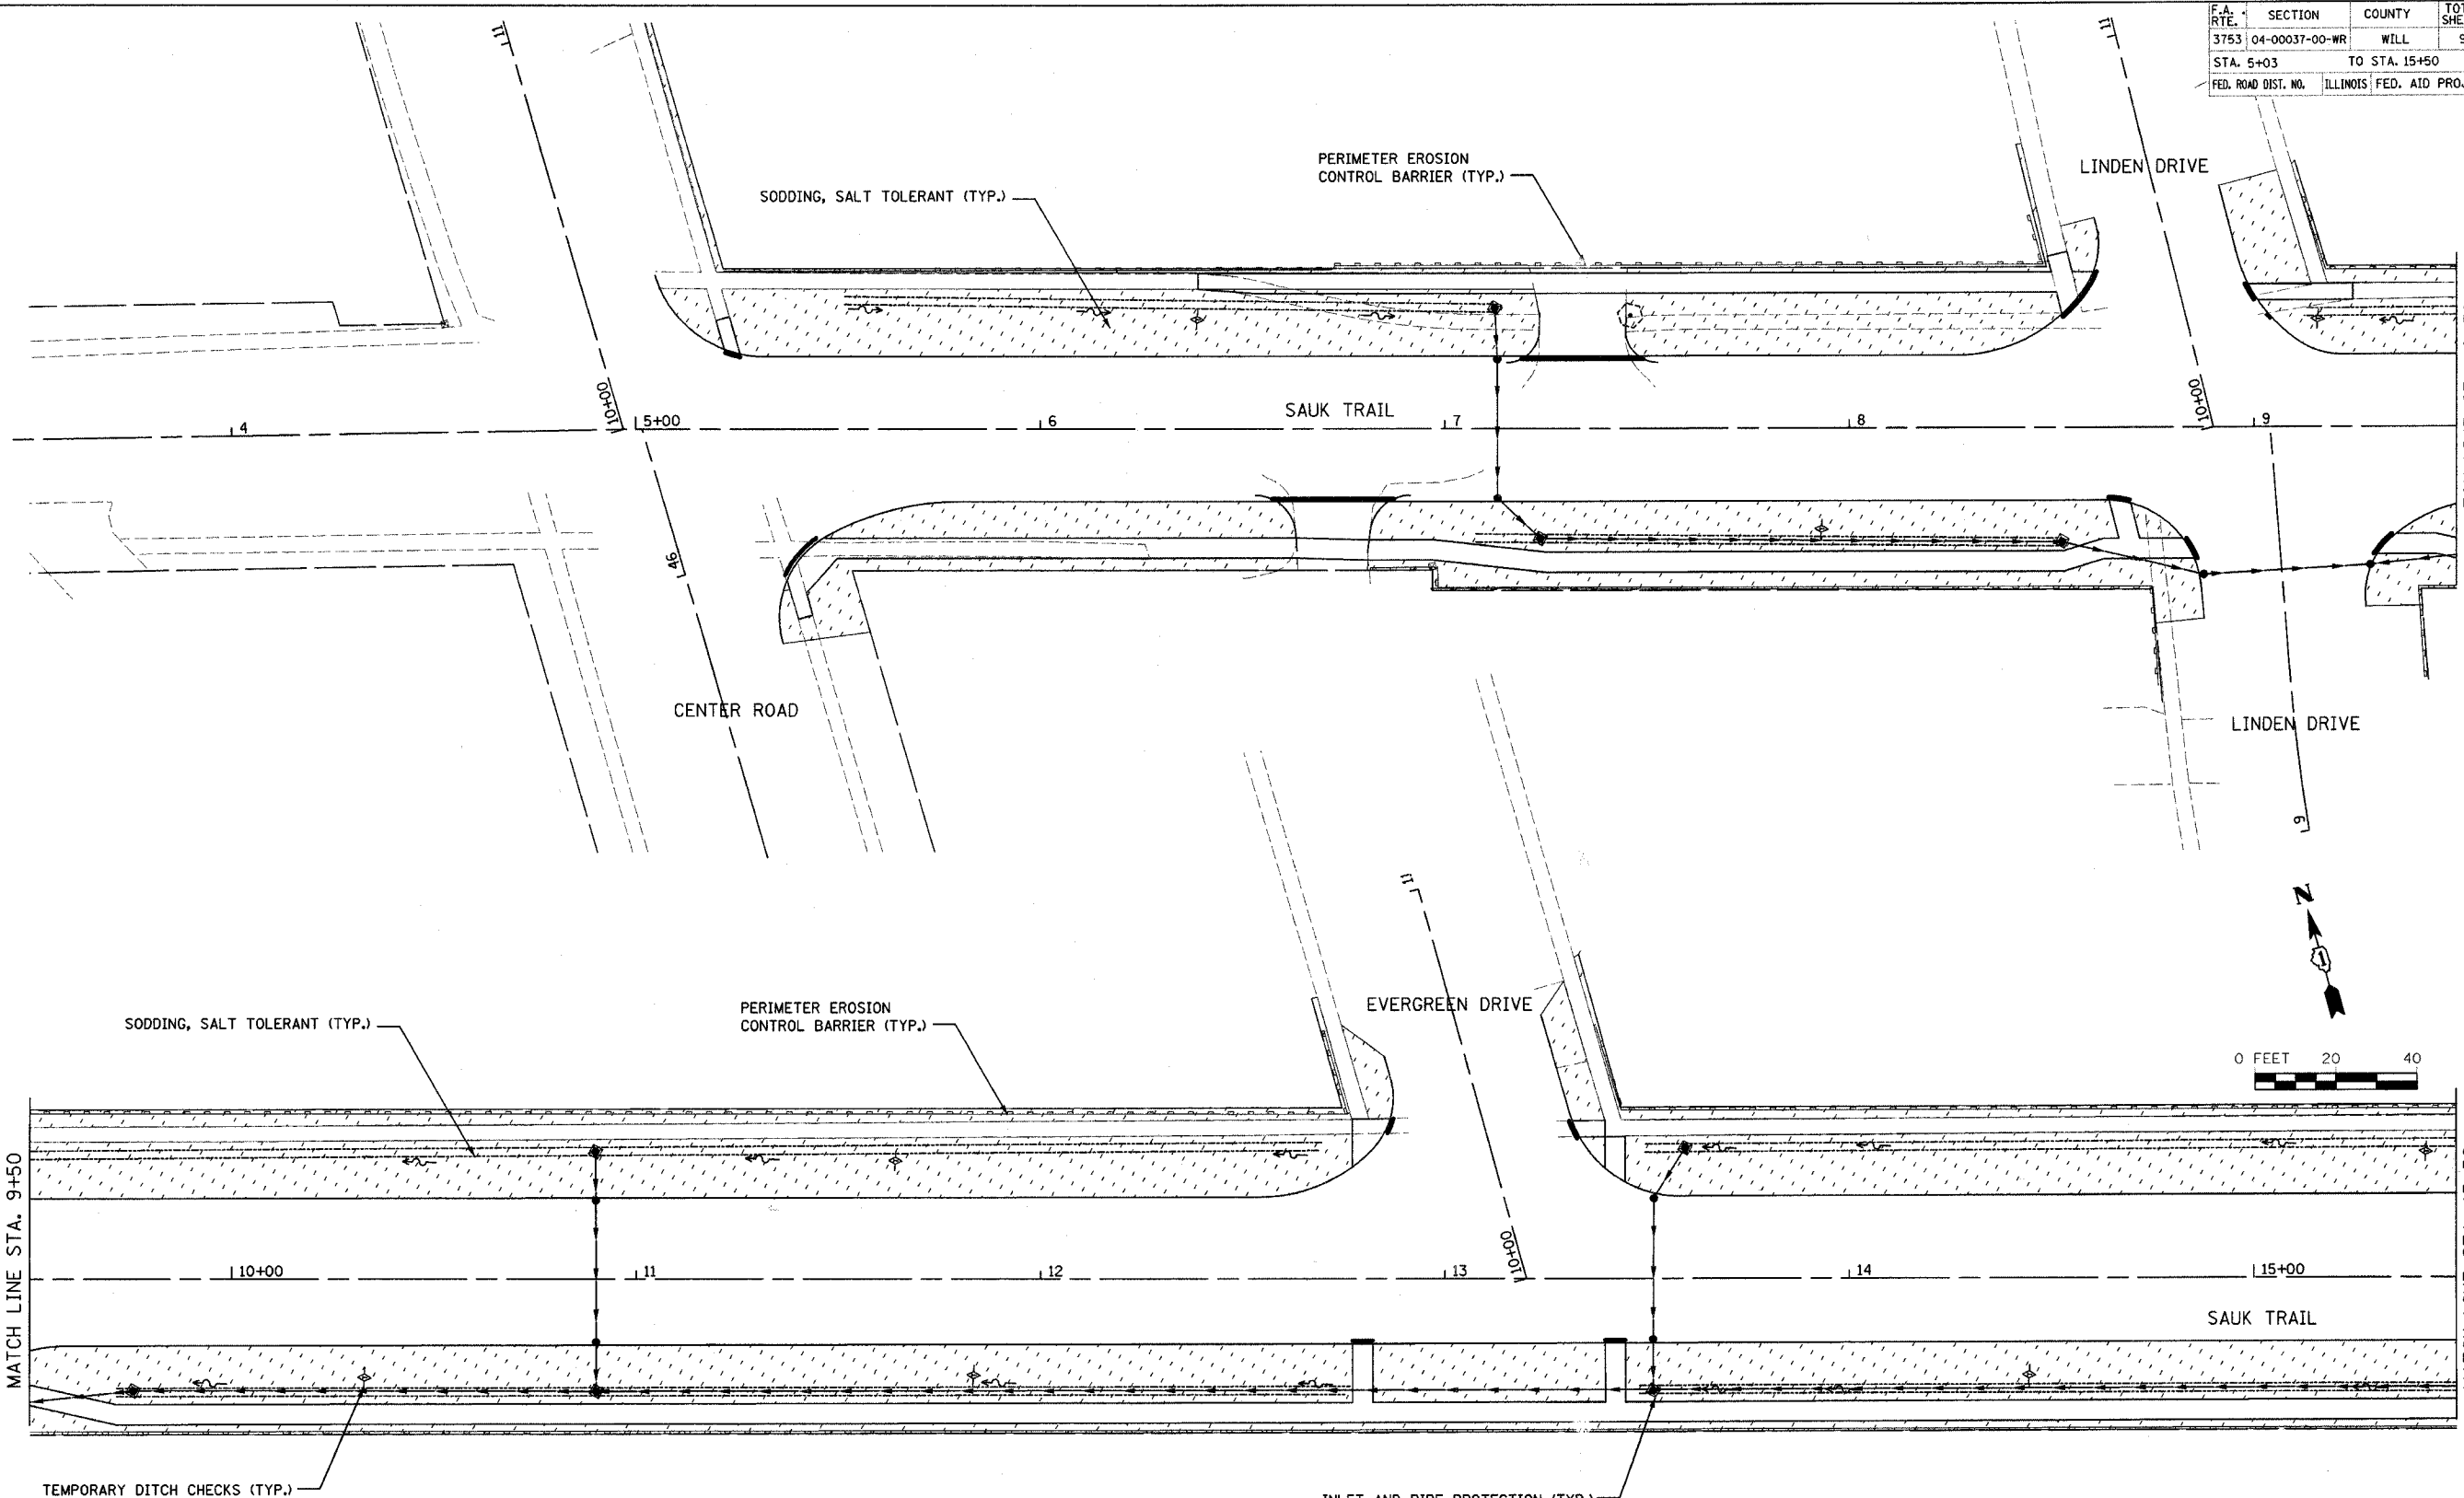

REVISIONS	
NAME	DATE

ILLINOIS DEPARTMENT OF TRANSPORTATION
 FAU 3753
 SAUK TRAIL
 PROPOSED LANDSCAPING AND EROSION CONTROL PLAN

SCALE: VERT. DRAWN BY JLB
 HORIZ. CHECKED BY JRM
 DATE 5/25/2006