
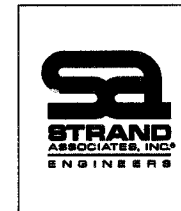
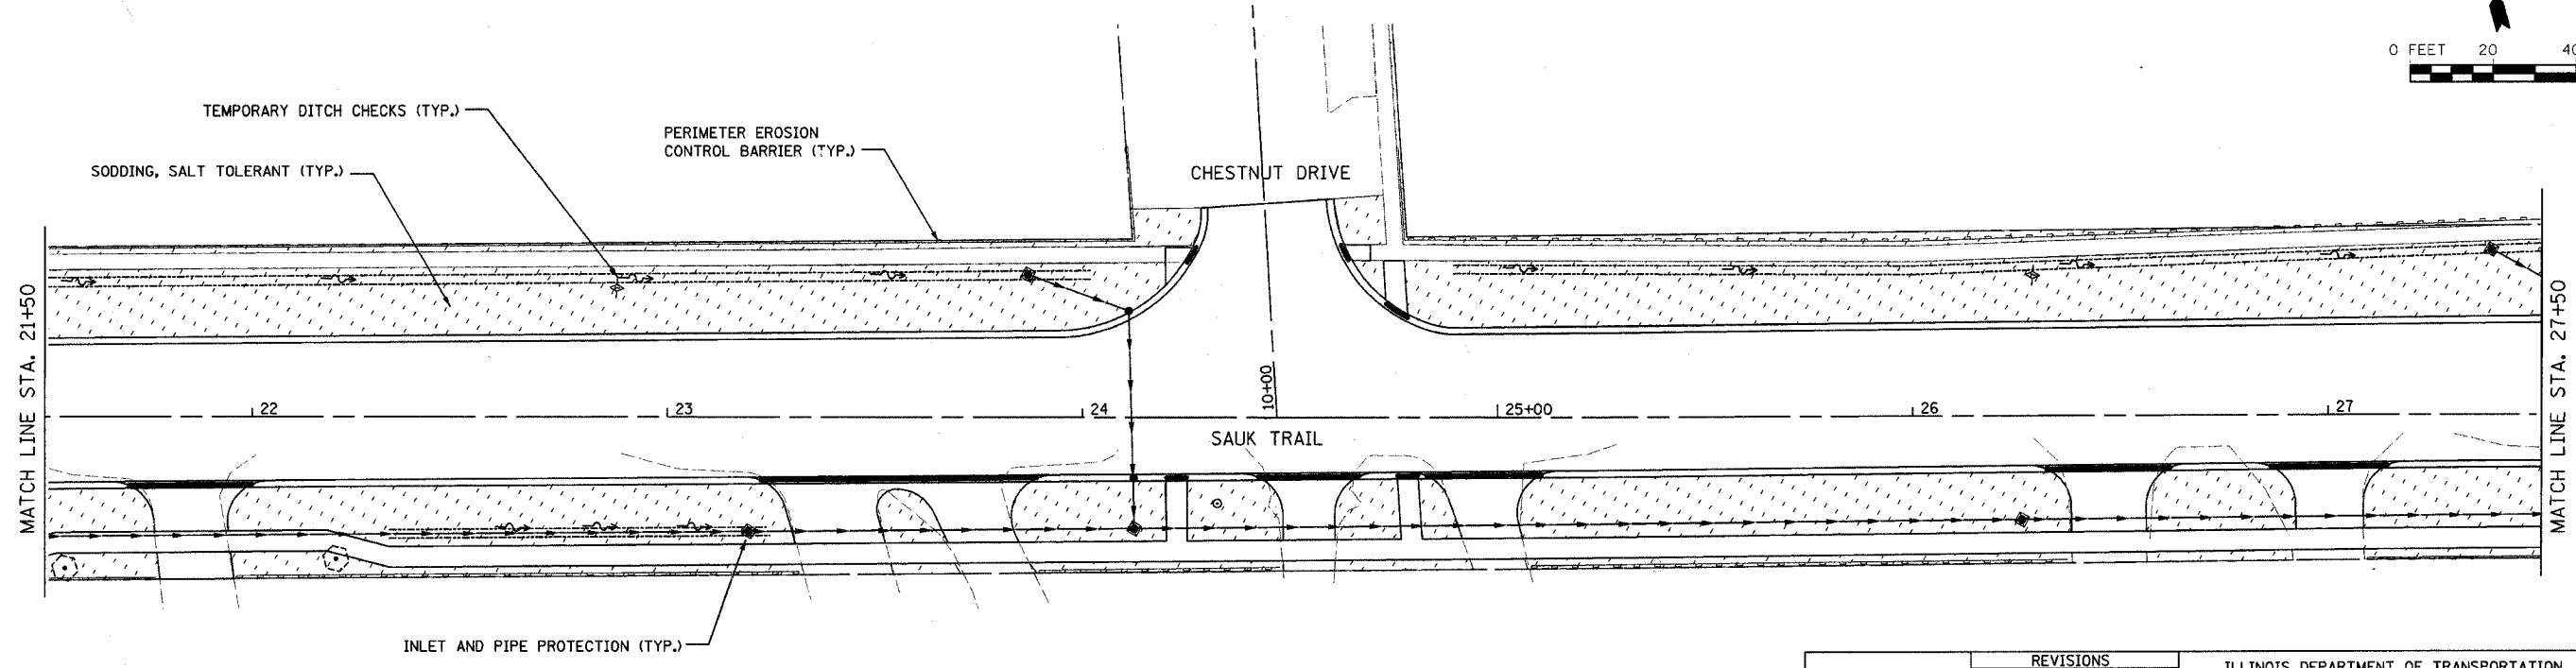
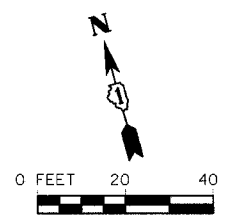


F.A. RTE.	SECTION	COUNTY	TOTAL SHEETS	SHEET NO.
3753	04-00037-00-WR	WILL	92	44
STA. 15+50		TO STA. 27+50		
FED. ROAD DIST. NO.		ILLINOIS	FED. AID PROJECT	

83858

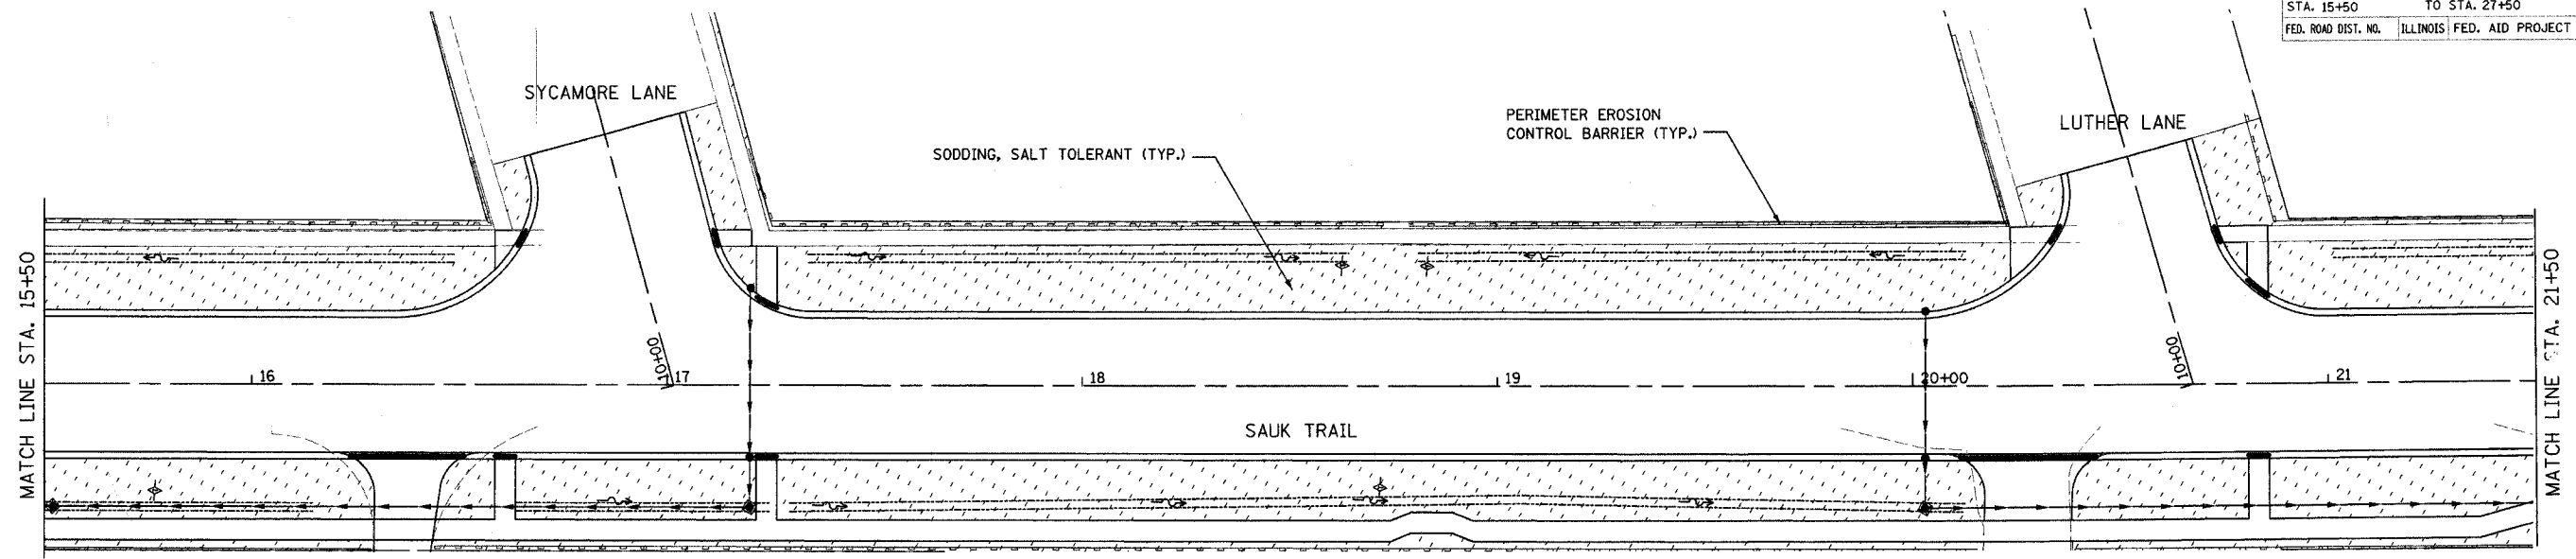

REVISIONS	
NAME	DATE

ILLINOIS DEPARTMENT OF TRANSPORTATION
 FAU 3753
 SAUK TRAIL
 PROPOSED LANDSCAPING AND EROSION CONTROL PLAN

SCALE: VERT. DRAWN BY JBH
 HORIZ. CHECKED BY JRM
 DATE 5/25/2006