
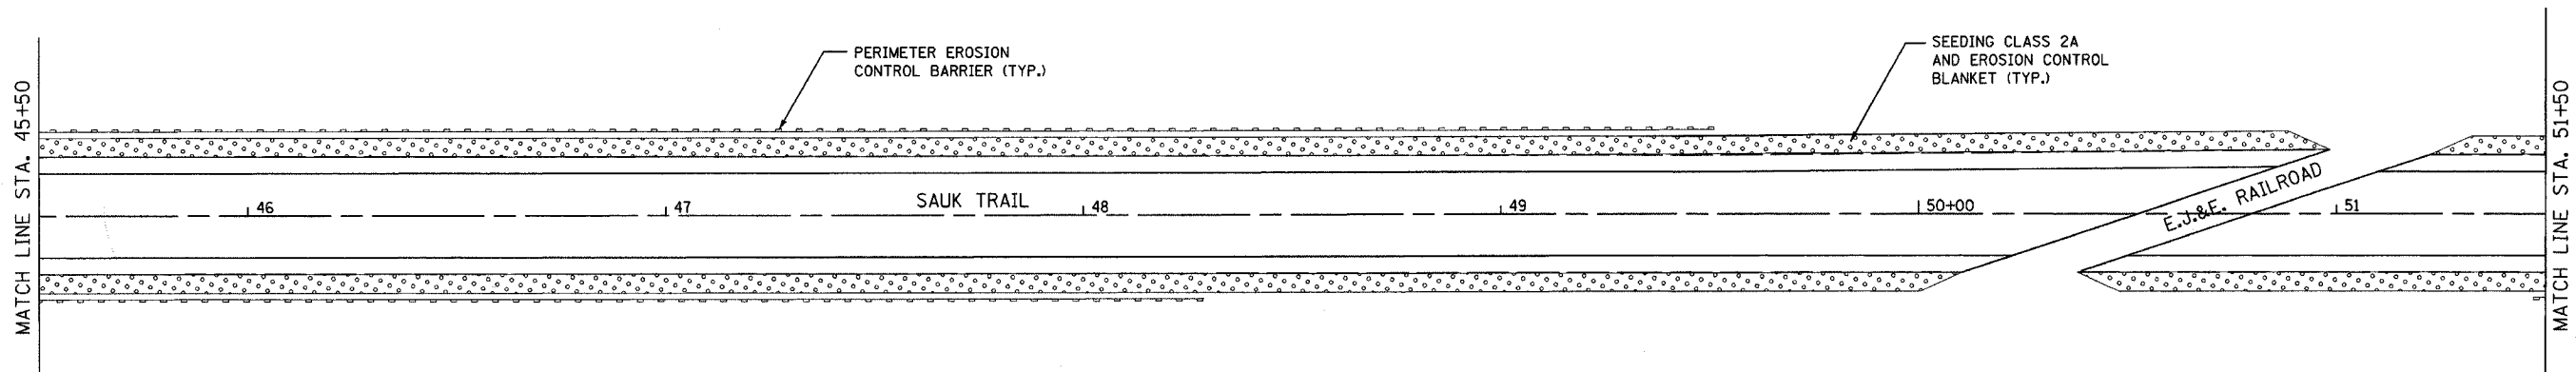
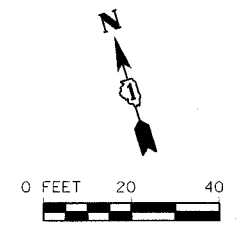


F.A. RTE.	SECTION	COUNTY	TOTAL SHEETS	SHEET NO.
3753	04-00037-00-WR	WILL	92	46
STA. 39+50		TO STA. 51+50		
FED. ROAD DIST. NO.		ILLINOIS FED. AID PROJECT		

83858

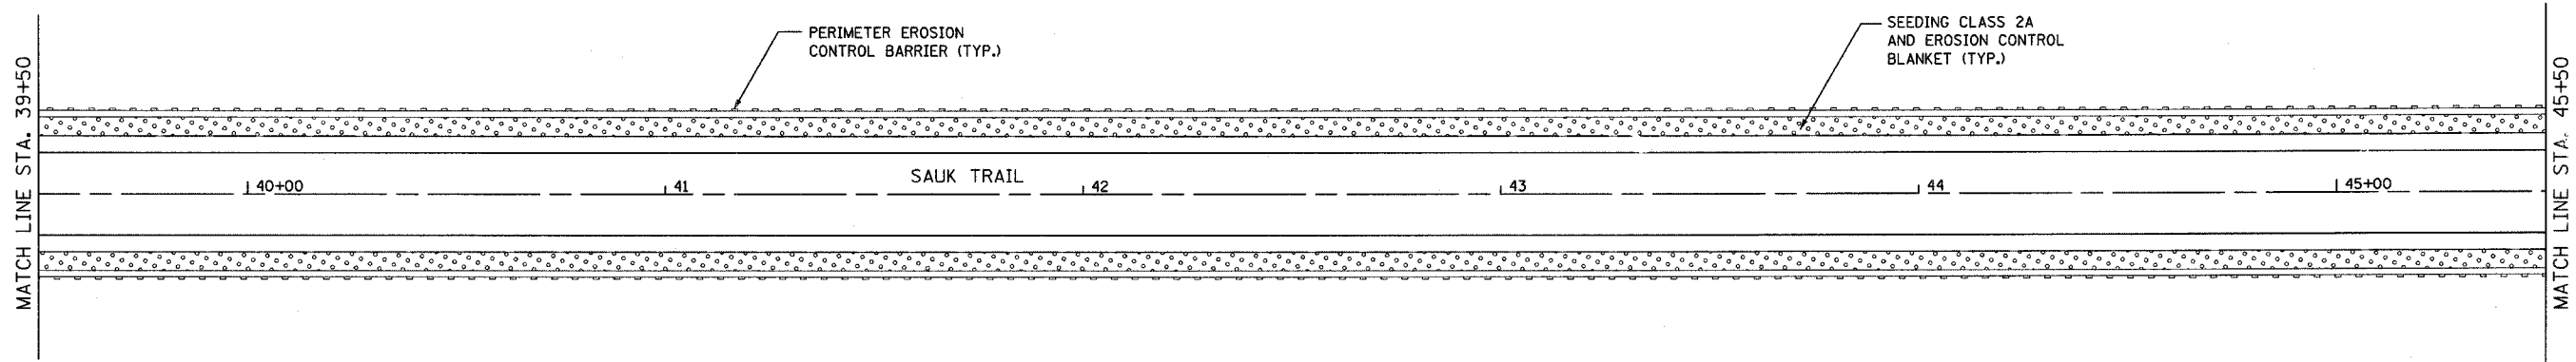

	REVISIONS		ILLINOIS DEPARTMENT OF TRANSPORTATION	
	NAME	DATE	FAU 3753	
			SAUK TRAIL	
			PROPOSED LANDSCAPING AND EROSION CONTROL PLAN	
		SCALE: VERT.	DRAWN BY JBH	
		HORIZ.	CHECKED BY JRM	
		DATE 04/21/2006		

TIME: 12:42:00 PM

DATE: 04/21/06

FILENAME: s:\95184-458\026\000\plan\eroc\eroc.dgn