


F.A. RTE.	SECTION	COUNTY	TOTAL SHEETS	SHEET NO.
3753	04-00037-00-WR	WILL	92	48
STA. 63+50		TO STA. 65+96		
FED. ROAD DIST. NO.	ILLINOIS	FED. AID PROJECT		


83858

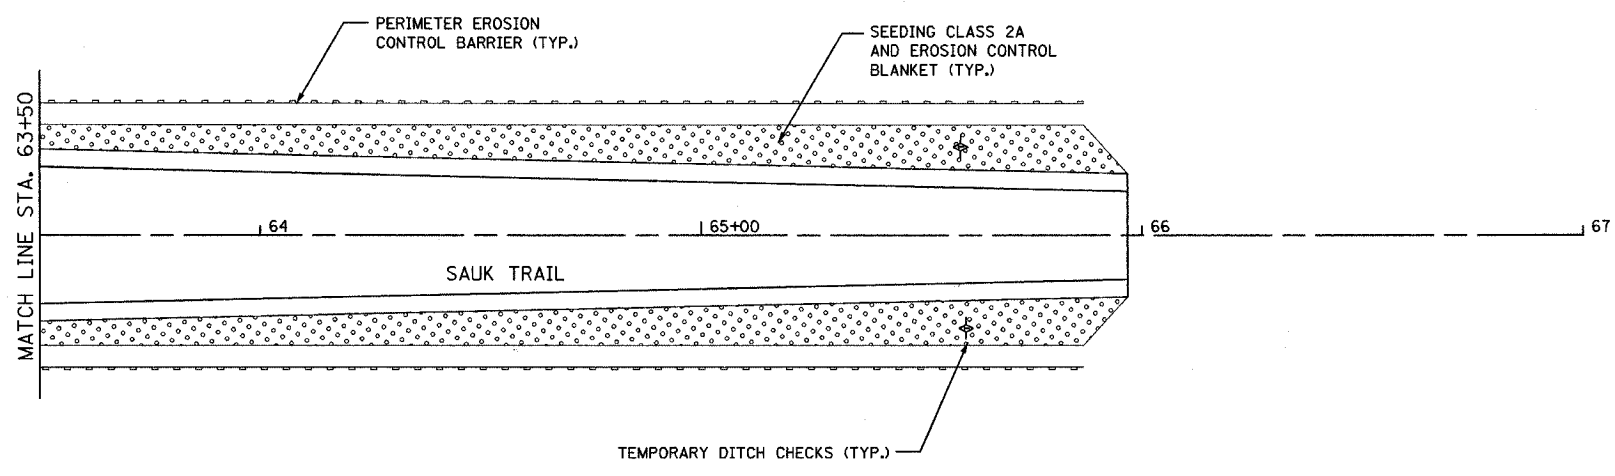

TIME: 15:26 PM

DATE: 5/25/2006

FILENAME: s:\04\305--650\225\003\Illinois\Erosion - Control\plan5.dgn

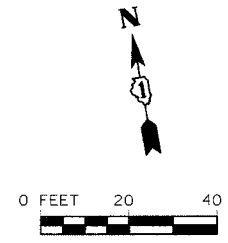

	REVISIONS		ILLINOIS DEPARTMENT OF TRANSPORTATION FAU 3753 SAUK TRAIL PROPOSED LANDSCAPING AND EROSION CONTROL PLAN
	NAME	DATE	
			SCALE: VERT. HORIZ. DATE 5/25/2006
			DRAWN BY JBH CHECKED BY JRM