
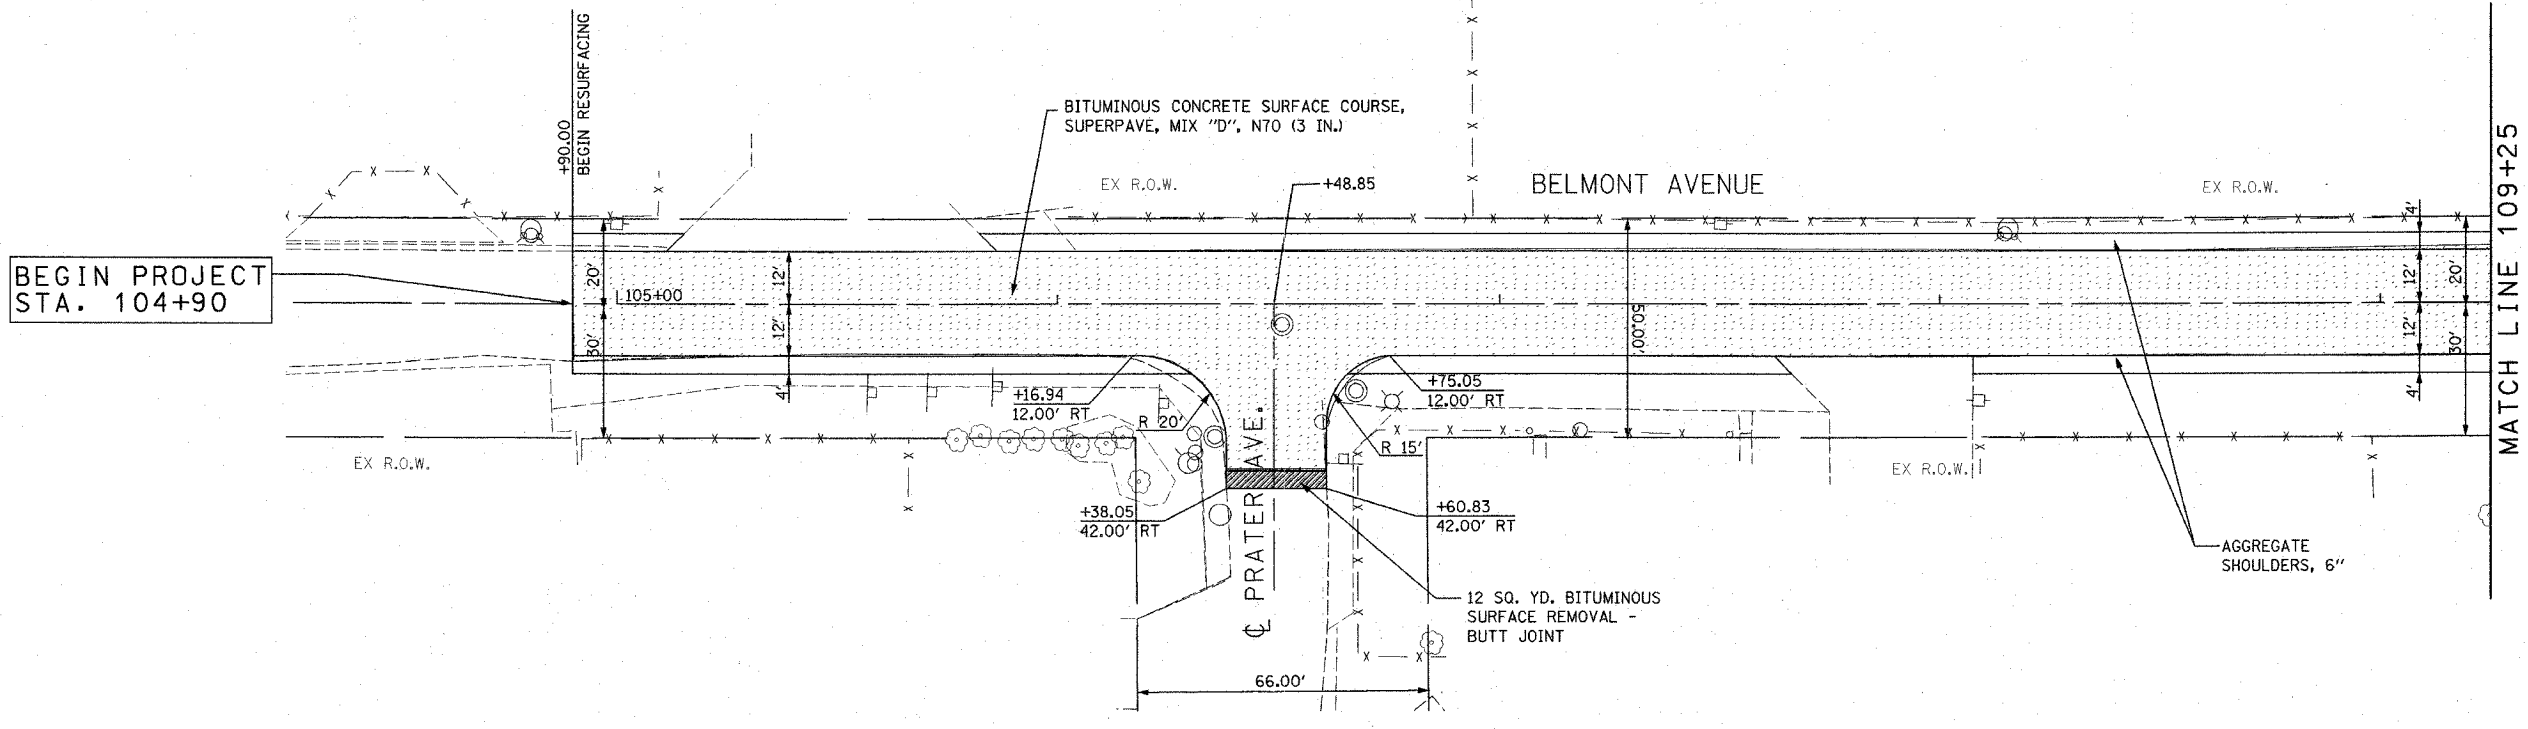



F.A. RTE.	SECTION	COUNTY	TOTAL SHEETS	SHEET NO.
1373	00-00058-00-RS	COOK	113	12
STA. 104+25		TO STA. 109+25		
FED. ROAD DIST. NO.	ILLINOIS	FED. AID PROJECT		
CONTRACT No: 83961				

 

PLAN
SCALE: 1"=20'
20 10 0 20 40
SCALE IN FEET

PLAN	REVISIONS	DATE
NO.	BY	
NO.	BY	
NO.	BY	
NO.	BY	

PROFILE	REVISIONS	DATE
NO.	BY	
NO.	BY	
NO.	BY	
NO.	BY	

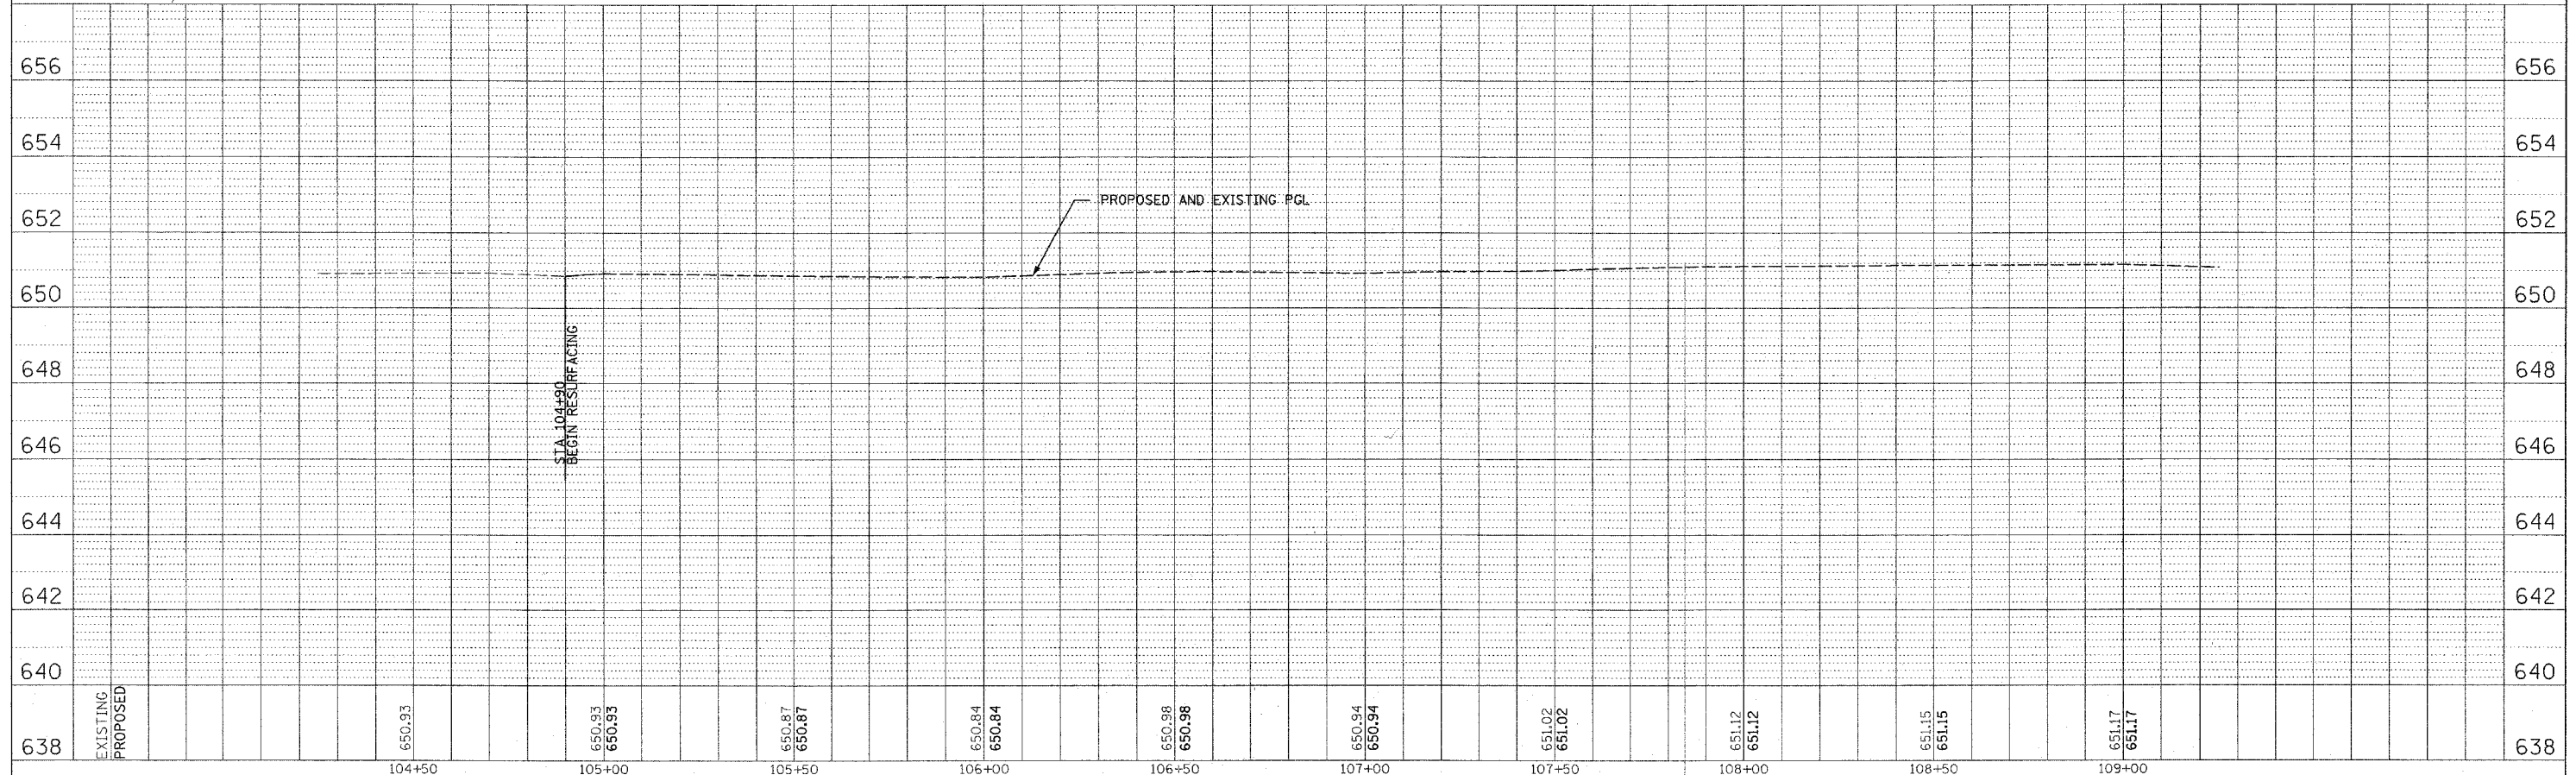

p:\14300\plans\sheets\F14300\sp10102.dgn
5/24/2006
5:28:21 PM

PLAN AND PROFILE STA. 104+25 TO STA. 109+25