
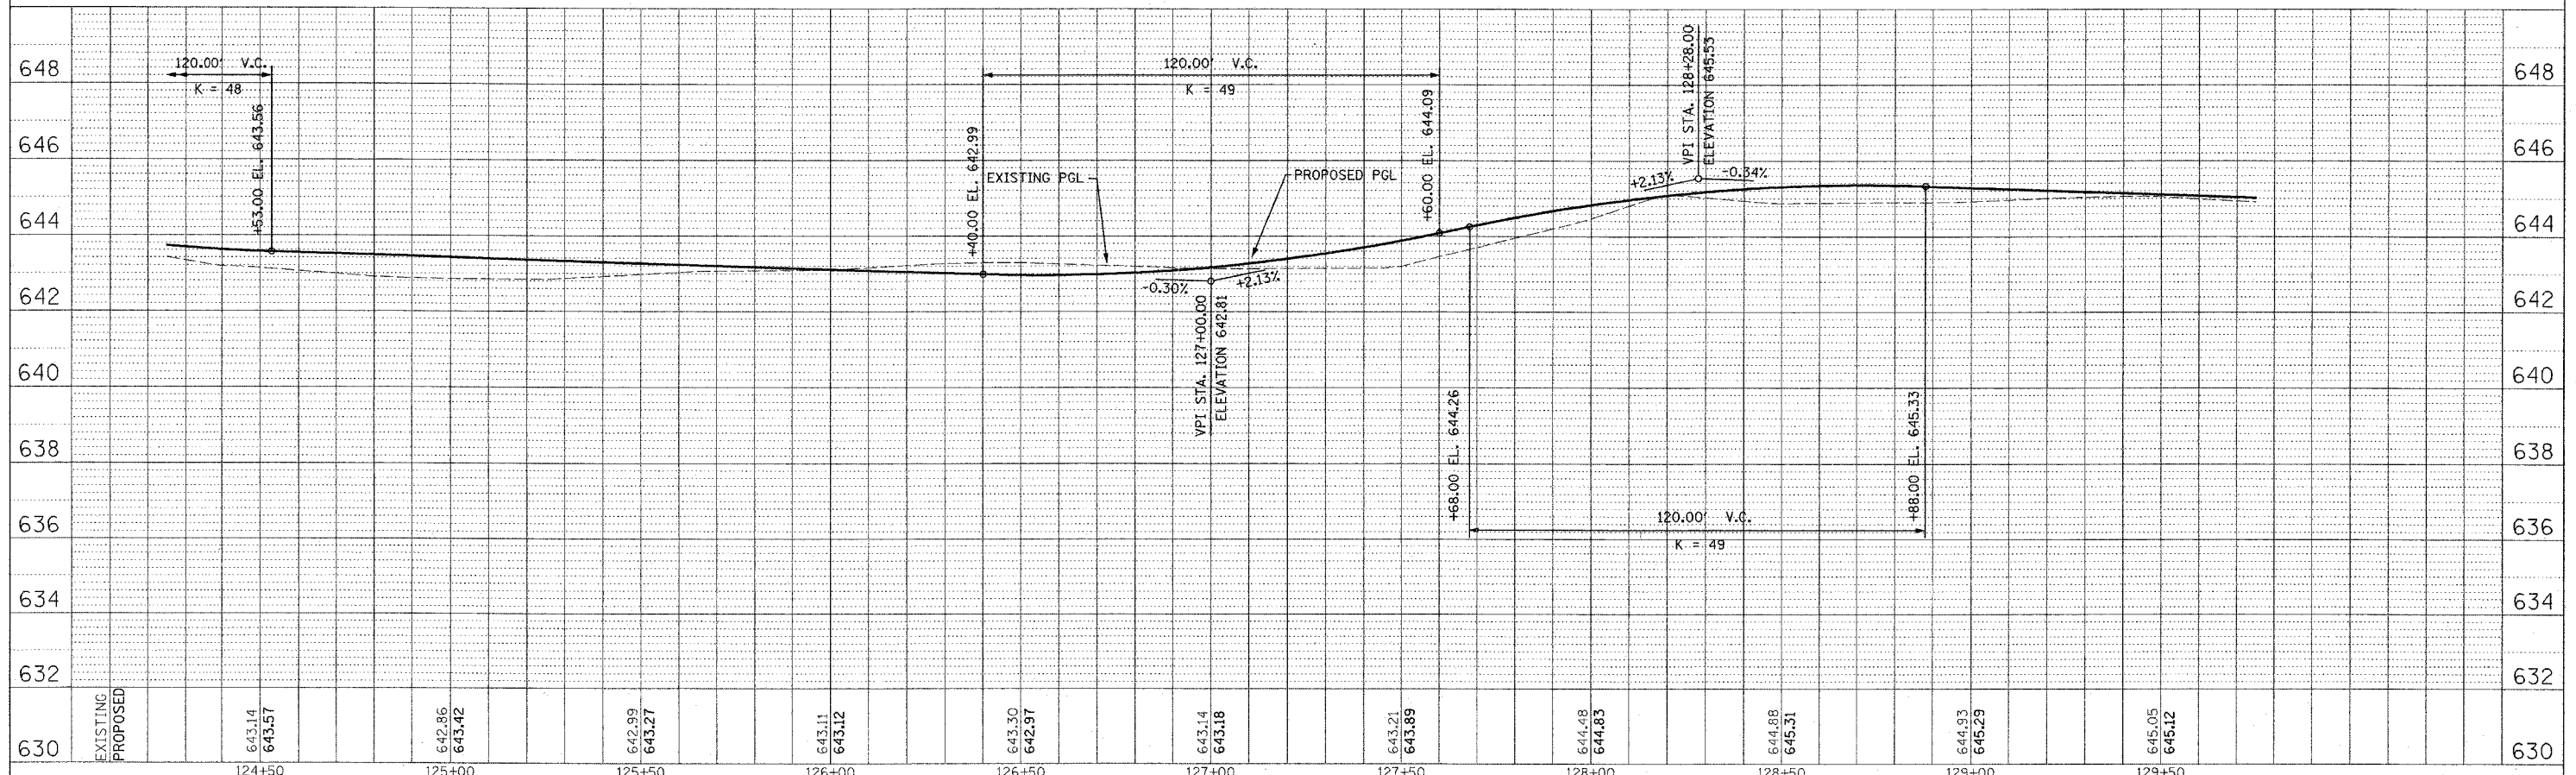
 
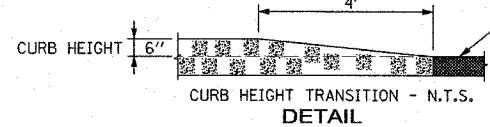


F.A. RTE.	SECTION	COUNTY	TOTAL SHEETS	SHEET NO.
1373	00-00058-00-RS	COOK	113	16
STA. 124+25		TO STA. 129+75		
FED. ROAD DIST. NO.		ILLINOIS FED. AID PROJECT		
CONTRACT No: 83861				

PLAN	DATE
BY	
CHECKED	
DESIGNED	
NOTED	
PLOTTED	
DATE	

PROFILE	DATE
BY	
CHECKED	
DESIGNED	
NOTED	
PLOTTED	
DATE	

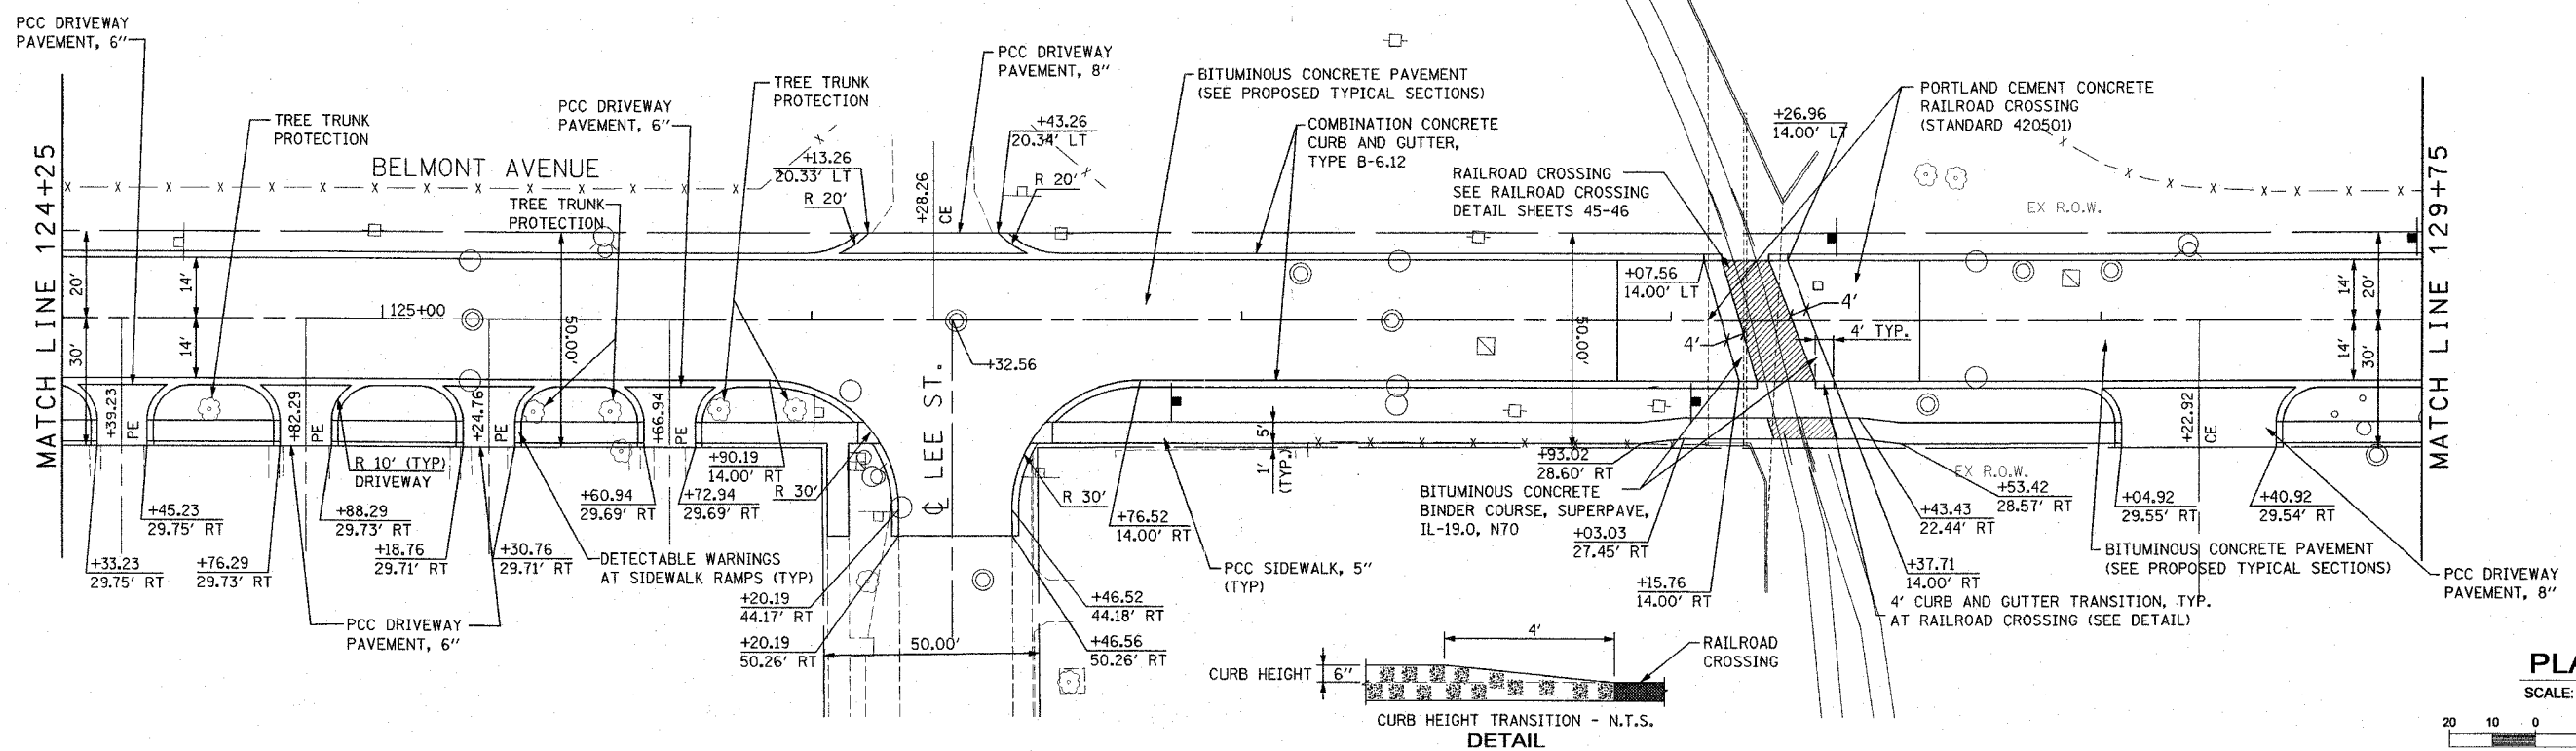

p:\14300\plans\sheets\F14300psp10106.dgn
 5/24/2006
 5:20:26 PM

PLAN AND PROFILE STA. 124+25 TO STA. 129+75