
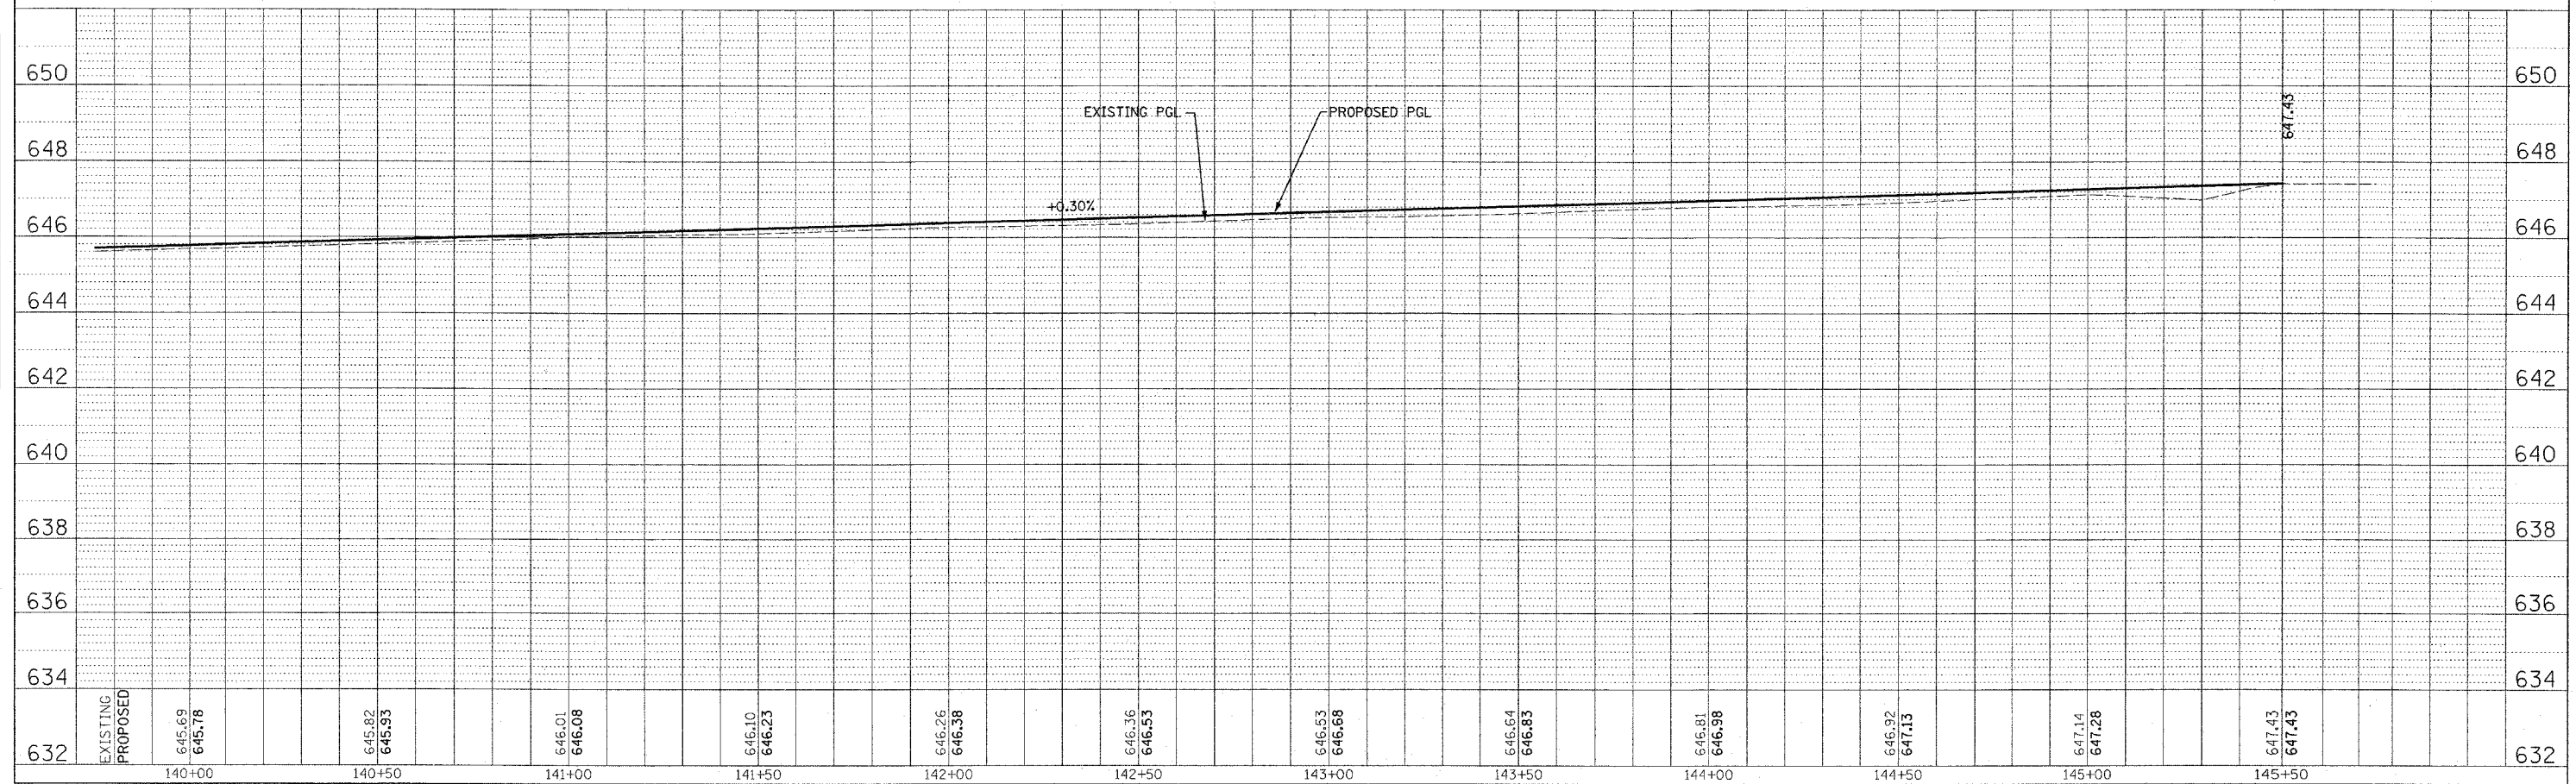


F.A. RTE.	SECTION	COUNTY	TOTAL SHEETS	SHEET NO.
1373	00-00058-00-RS	COOK	113	19
STA. 139+75 TO STA. 145+75		ILLINOIS FED. AID PROJECT		
CONTRACT No: 83861				

DATE	BY	REVISION

DATE	BY	REVISION

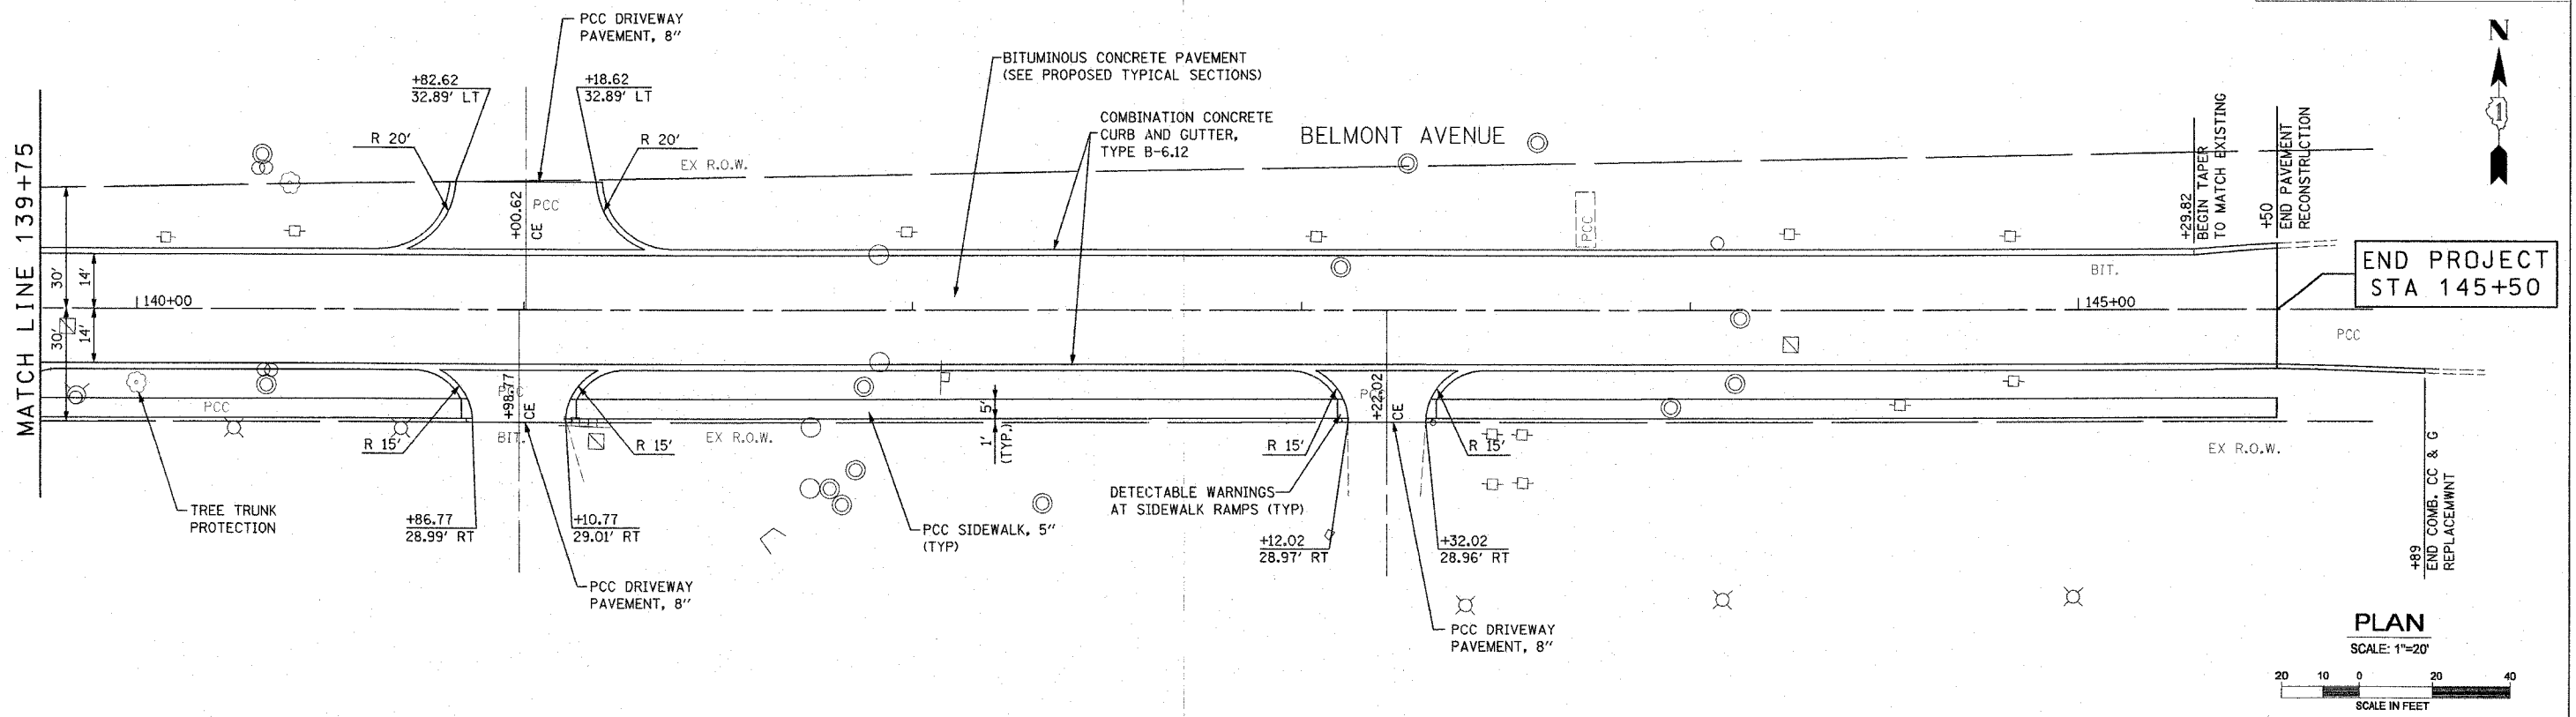

PLAN AND PROFILE STA. 139+75 TO STA. 145+75

p:\14300\plans\sheets\F14300esp12109.dgn  
5/24/2006  
5:20:32 PM