
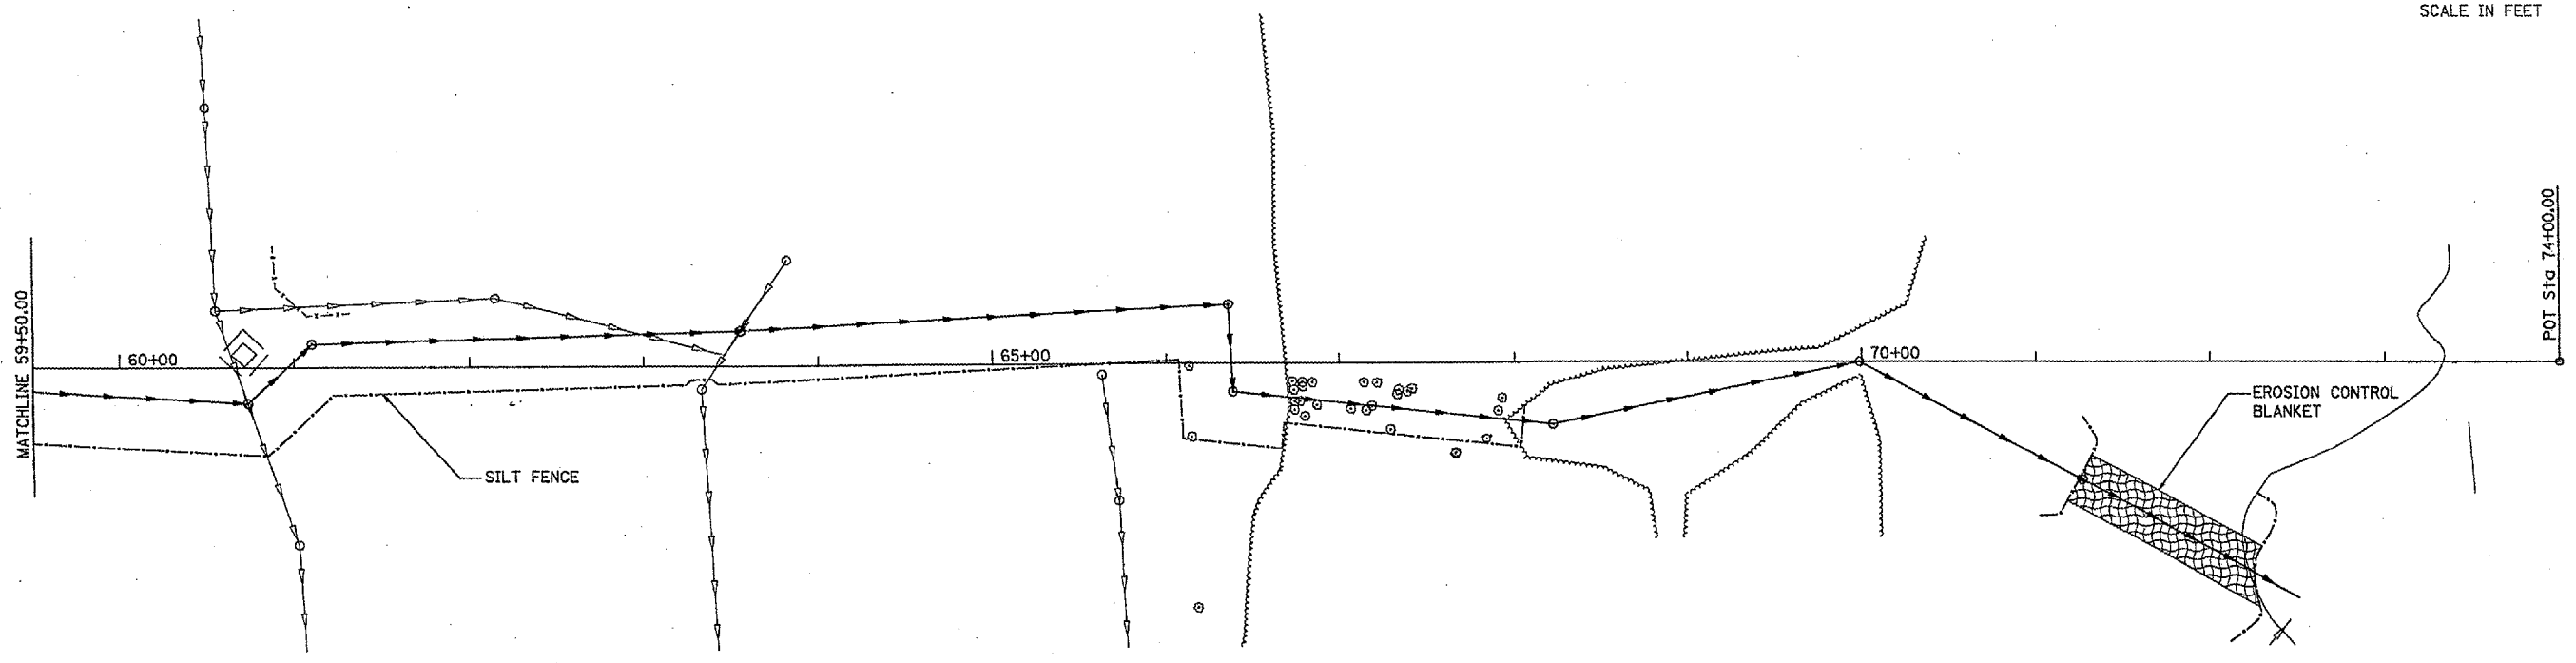
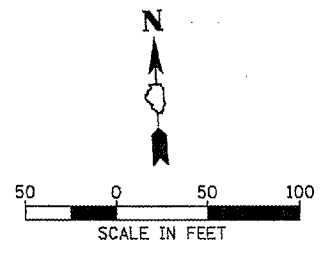


F.A. RTE.	SECTION	COUNTY	TOTAL SHEETS	SHEET NO.
	05-00001-01-PV	DEKALB	38	16
STA. 50+00.00		TO STA. 74+00.00		
C# 87319 ILLINOIS FED. AID PROJECT				

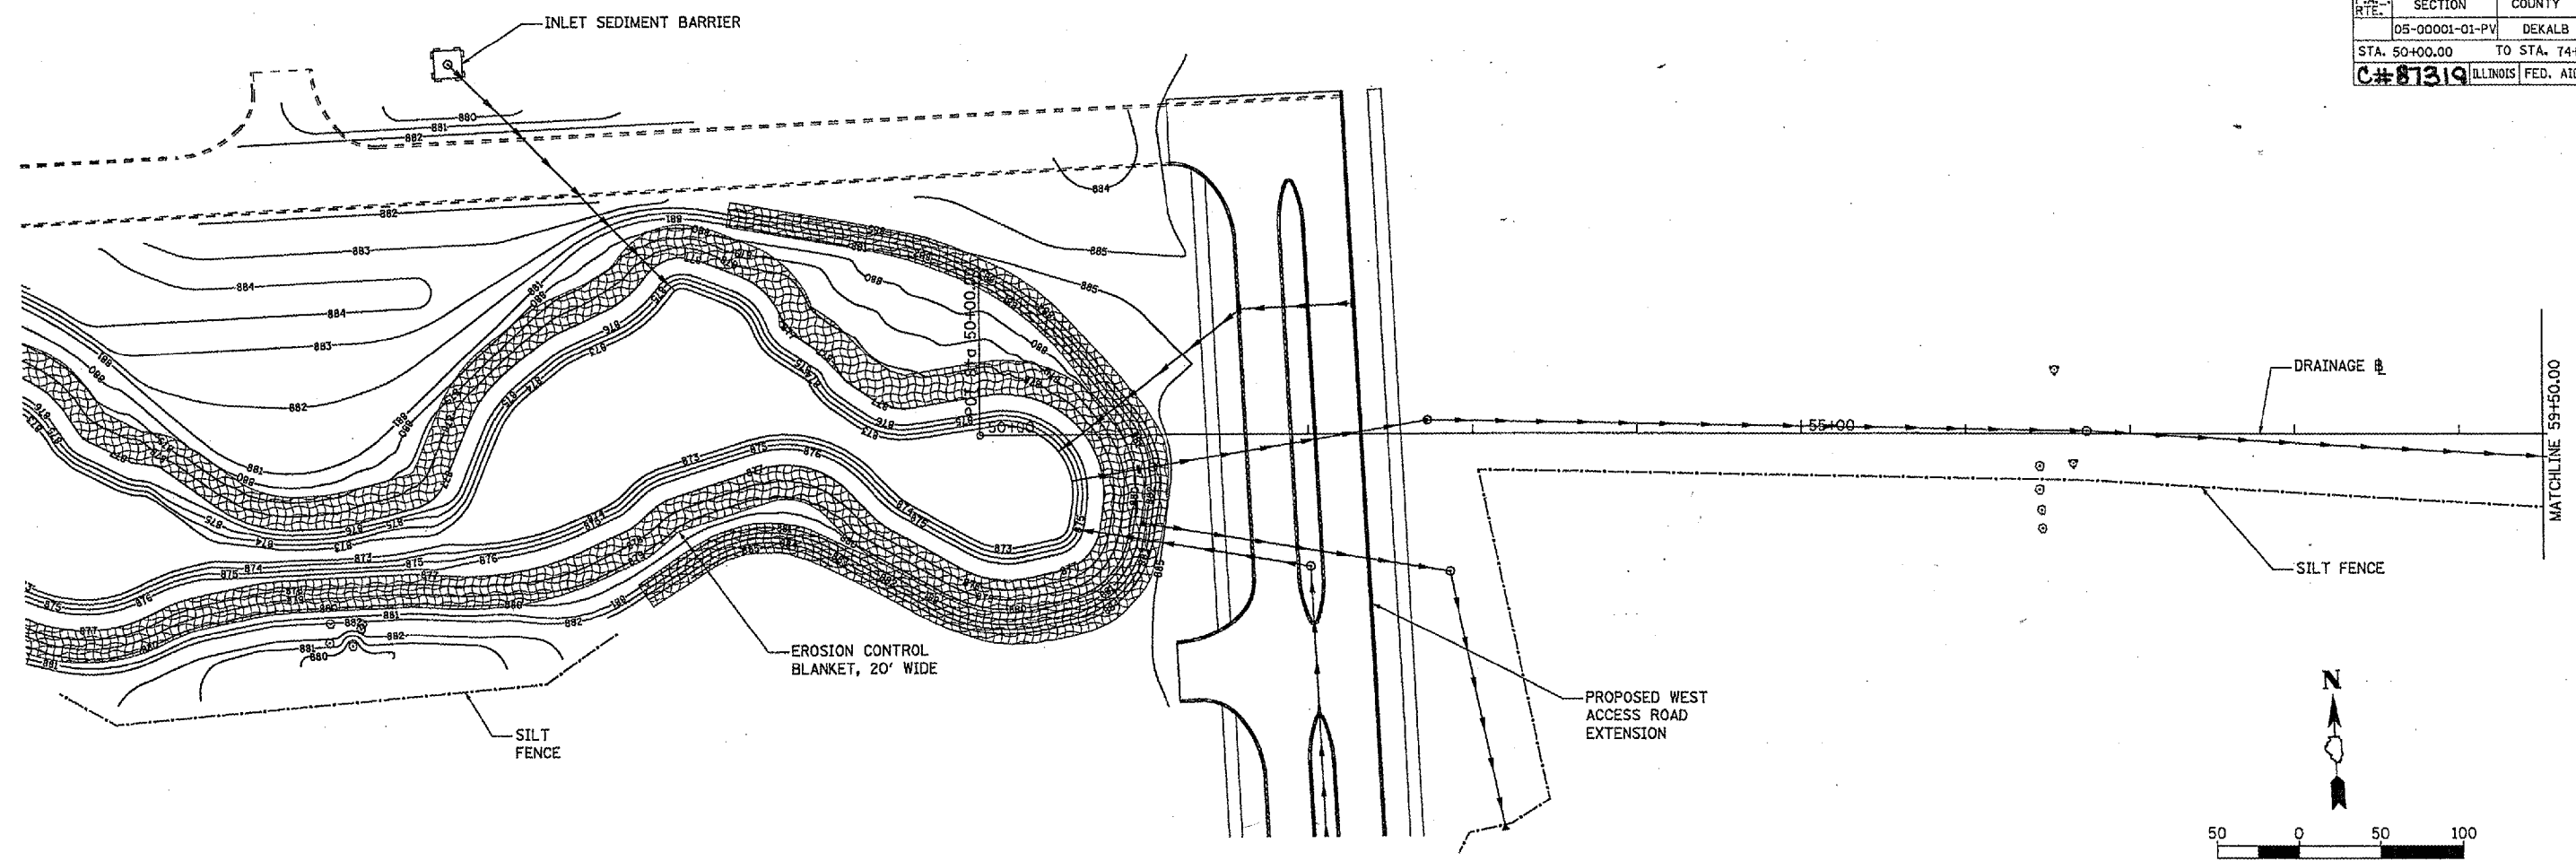

LEGEND:

	SILT FENCE
	EROSION CONTROL BLANKET
	INLET SEDIMENT BARRIER

REVISIONS	
NAME	DATE

ILLINOIS DEPARTMENT OF TRANSPORTATION
SECTION 05-00001-01-PV
DEKALB COUNTY
NORTHERN ILLINOIS UNIVERSITY WEST ACCESS ROAD
TEMPORARY EROSION CONTROL PLAN
SCALE: AS SHOWN
DATE 05/18/06
DRAWN BY MWH
CHECKED BY CRC

MWH 02/14/06 mwh
DRAWN 05/03/06
REVIEWED CFS 05/17/06
MWH 05/03/06
CFS 05/17/06
Copyright Hanson Professional Services Inc. 2006
Hanson Professional Services Inc. 2006
Copyright Hanson Professional Services Inc. 2006