


**STATION EQUATION**  
 95+41.22 ANNIE GLIDDEN RD. =  
 23+00 KNOLLS AVE. SOUTH

F.A.U. ROUTE	CONTRACT NO.	COUNTY	TOTAL SHEET
5348	87330	DEKALB	140
STATE SECTION	PROJECT		
05-00160-00-WR	HP-2295(001)		
PLAN & PROFILE STA. 92+50 TO STA. 98+50			
F.H.W.A. REG.5 ILLINOIS			

NOTE:  
 A QUANTITY OF 70 CU. YD. EARTH EXCAVATION IS INCLUDED FOR GRADING IN STREAM TO MATCH BOX CULVERT AND HEADWALL ELEVATIONS AT EACH END OF BOX CULVERT. FOR GRADING AND CONTOURS SEE COMPENSATORY STORAGE BASIN GRADING PLAN.

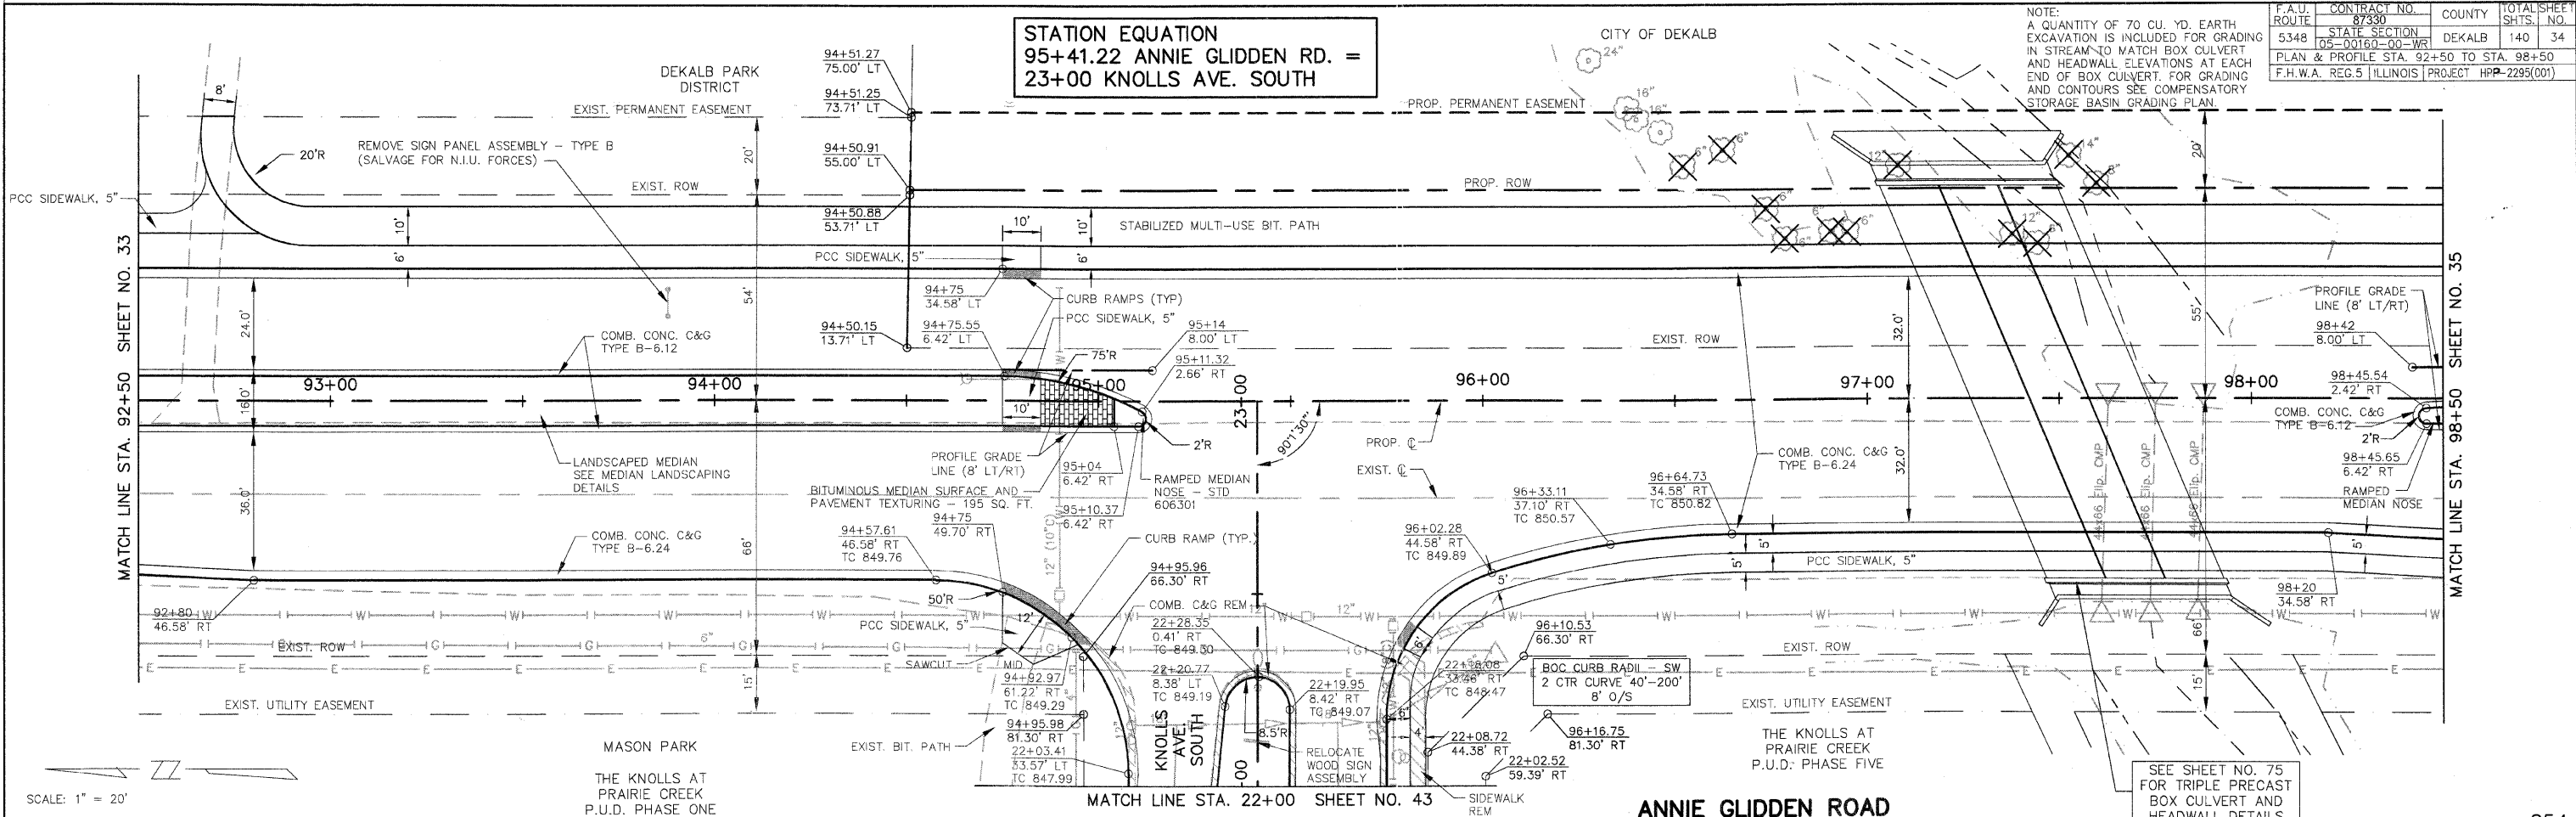

SCALE: 1" = 20'

