


STATION EQUATION  
 107+49.77 ANNIE GLIDDEN RD. =  
 200+00 S. MALTA RD./TAYLOR STREET

F.A.U. ROUTE	CONTRACT NO.	COUNTY	TOTAL SHEET
5348	87330	DEKALB	140
STATE SECTION	PROJECT		
05-00160-00-WR	HP-2295(001)		
UTILITY PLAN STA.	FROM STA.	TO STA.	
197+00	202+50		

SCALE: 1" = 20'

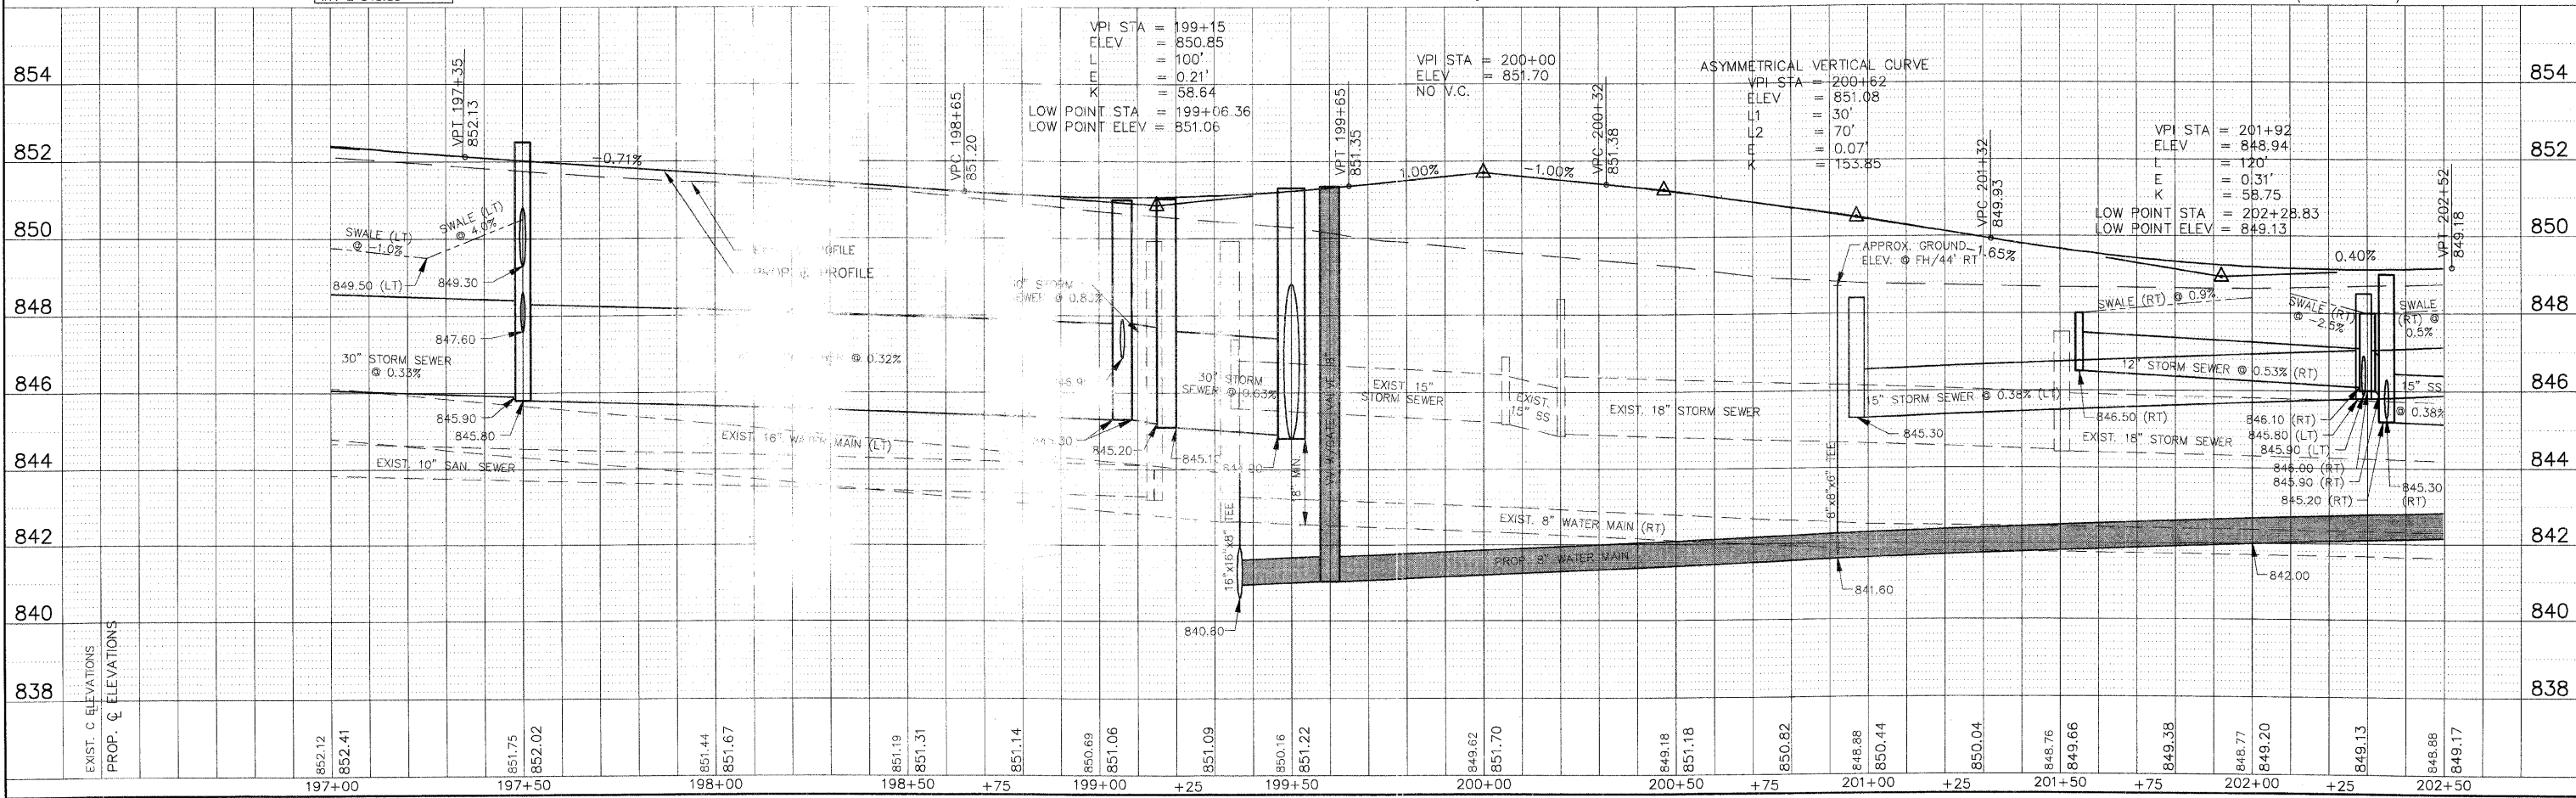

EXIST. ELEVATIONS	852.12	852.41	851.75	852.02	851.44	851.67	851.19	851.31	851.14	850.69	851.06	851.09	850.16	851.22	849.62	851.70	849.18	851.18	850.82	848.88	850.44	850.04	848.76	849.66	849.38	848.77	849.20	849.13	848.88	849.17
PROP. ELEVATIONS	197+00		197+50		198+00		198+50		+75	199+00		+25	199+50		200+00		200+50		+75	201+00		+25	201+50		+75	202+00		+25	202+50	