


F.A.U. ROUTE	CONTRACT NO.	COUNTY	TOTAL SHEET
5348	87330	DEKALB	140
STATE SECTION	PROJECT		
05-00160-00-WR	HPP-2295(001)		
UTILITY PLAN STA. 202+50 TO STA. 208+50			

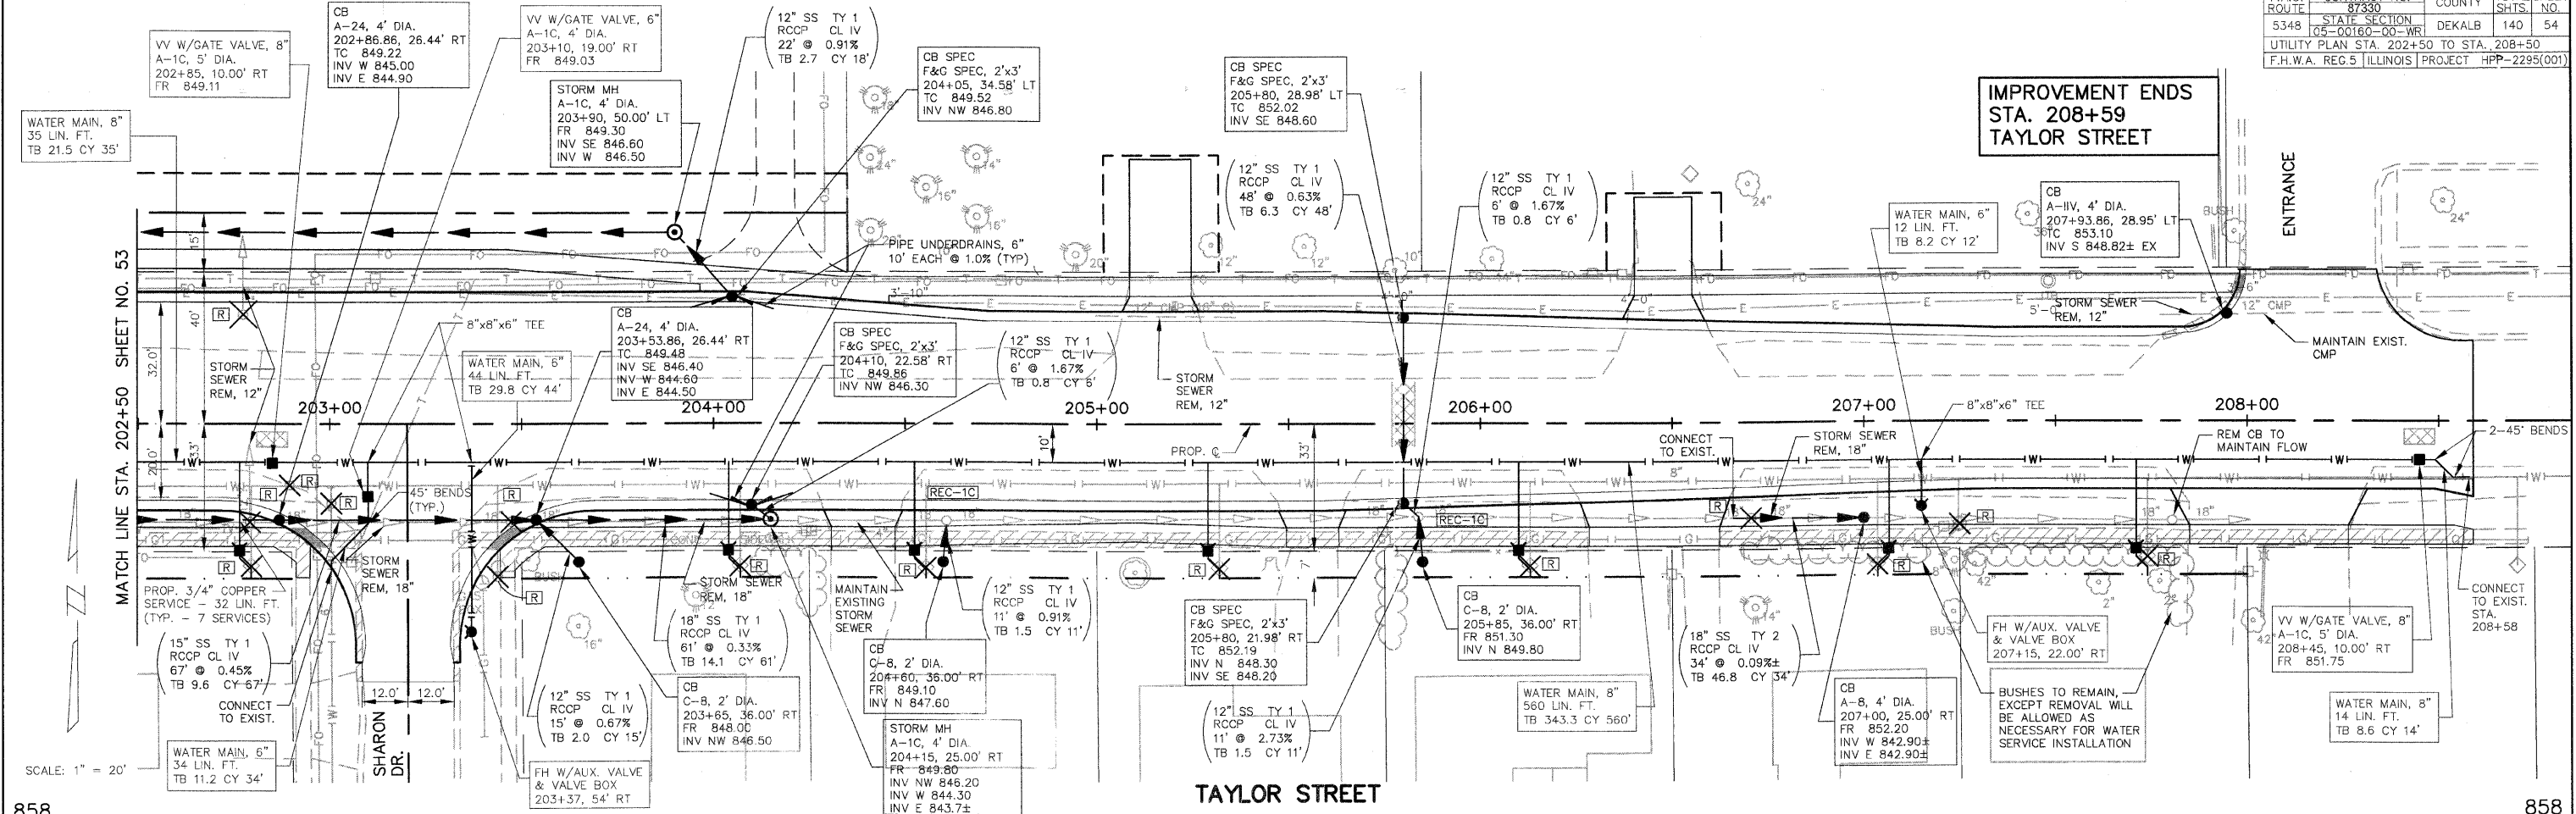

SCALE: 1" = 20'

