



F.A.U. ROUTE	CONTRACT NO.	COUNTY	TOTAL SHEET
5348	87330	DEKALB	140
LANDSCAPING PLAN	STATE SECTION		71
	05-00180-00-WR		
F.H.W.A. REG. 5	ILLINOIS PROJECT	HFP-2295(001)	

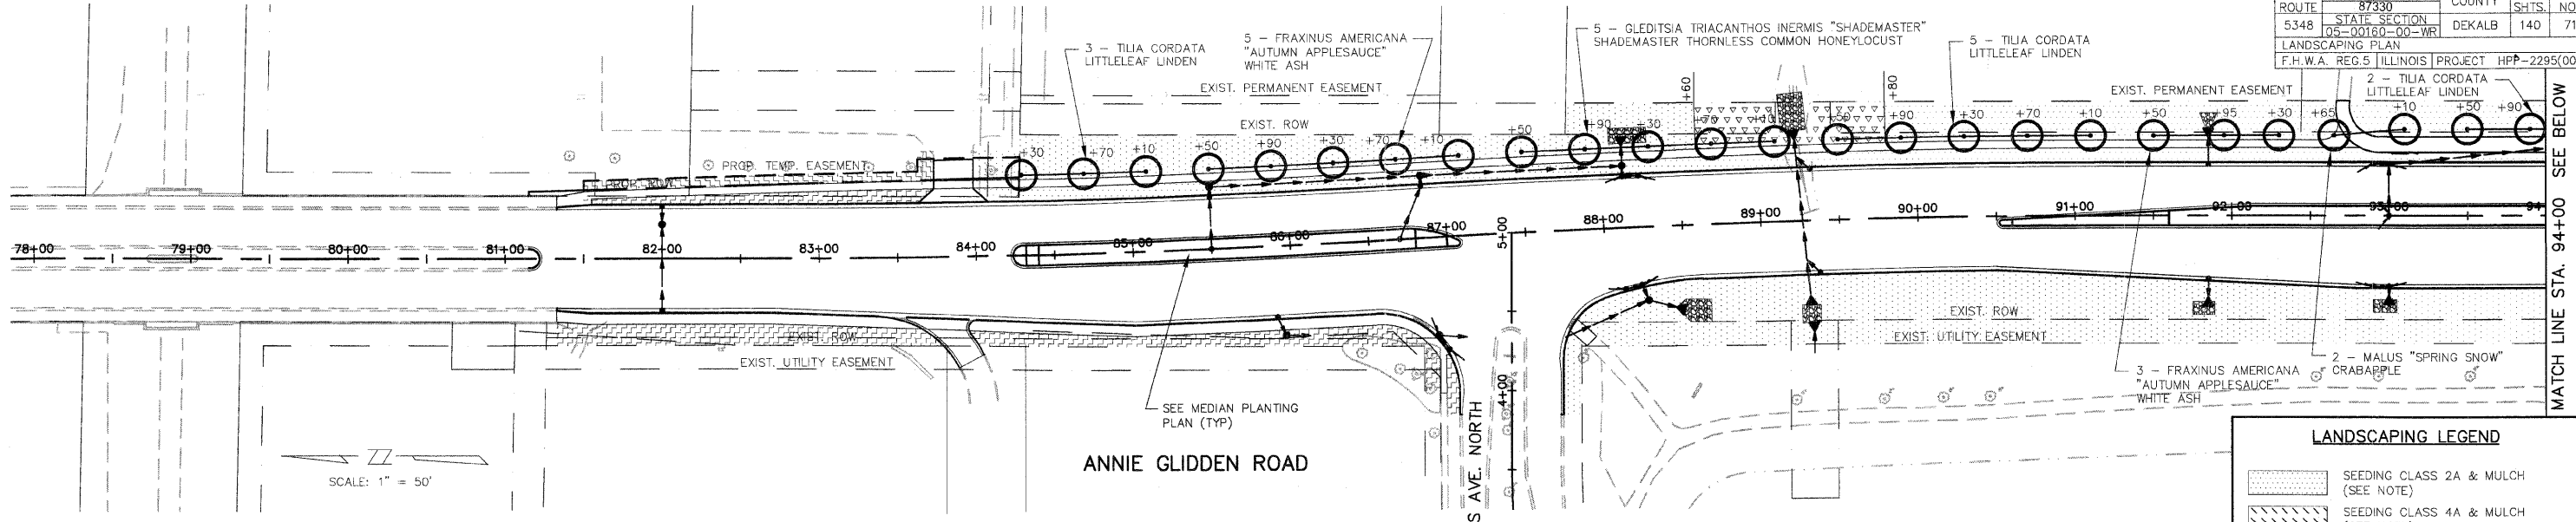

NOTE:
 TREES TO BE PLANTED 3'
 BEHIND BACK OF SIDEWALK OR
 BICYCLE PATH.

LANDSCAPING LEGEND	
	SEEDING CLASS 2A & MULCH (SEE NOTE)
	SEEDING CLASS 4A & MULCH (SEE NOTE)
	NATIVE PLANTINGS (SEEDING CLASS 4B & EROSION CONTROL BLANKET)
	SODDING
	RIPRAP (SEE UTILITY PLAN & PROFILE FOR DETAILS)

NOTE:
 PERMANENT SEEDING SHALL BE COVERED WITH EROSION CONTROL BLANKET ON ALL SIDE SLOPES OF COMPENSATORY STORAGE BASIN AND ALL DITCH BOTTOMS (EXCEPT SWALES) IN LIEU OF MULCH, METHOD 2. SEE UTILITY PLAN AND PROFILE SHEETS FOR DITCH LOCATIONS AND EROSION CONTROL DETAILS FOR EROSION CONTROL BLANKET INSTALLATION AT DITCHES.

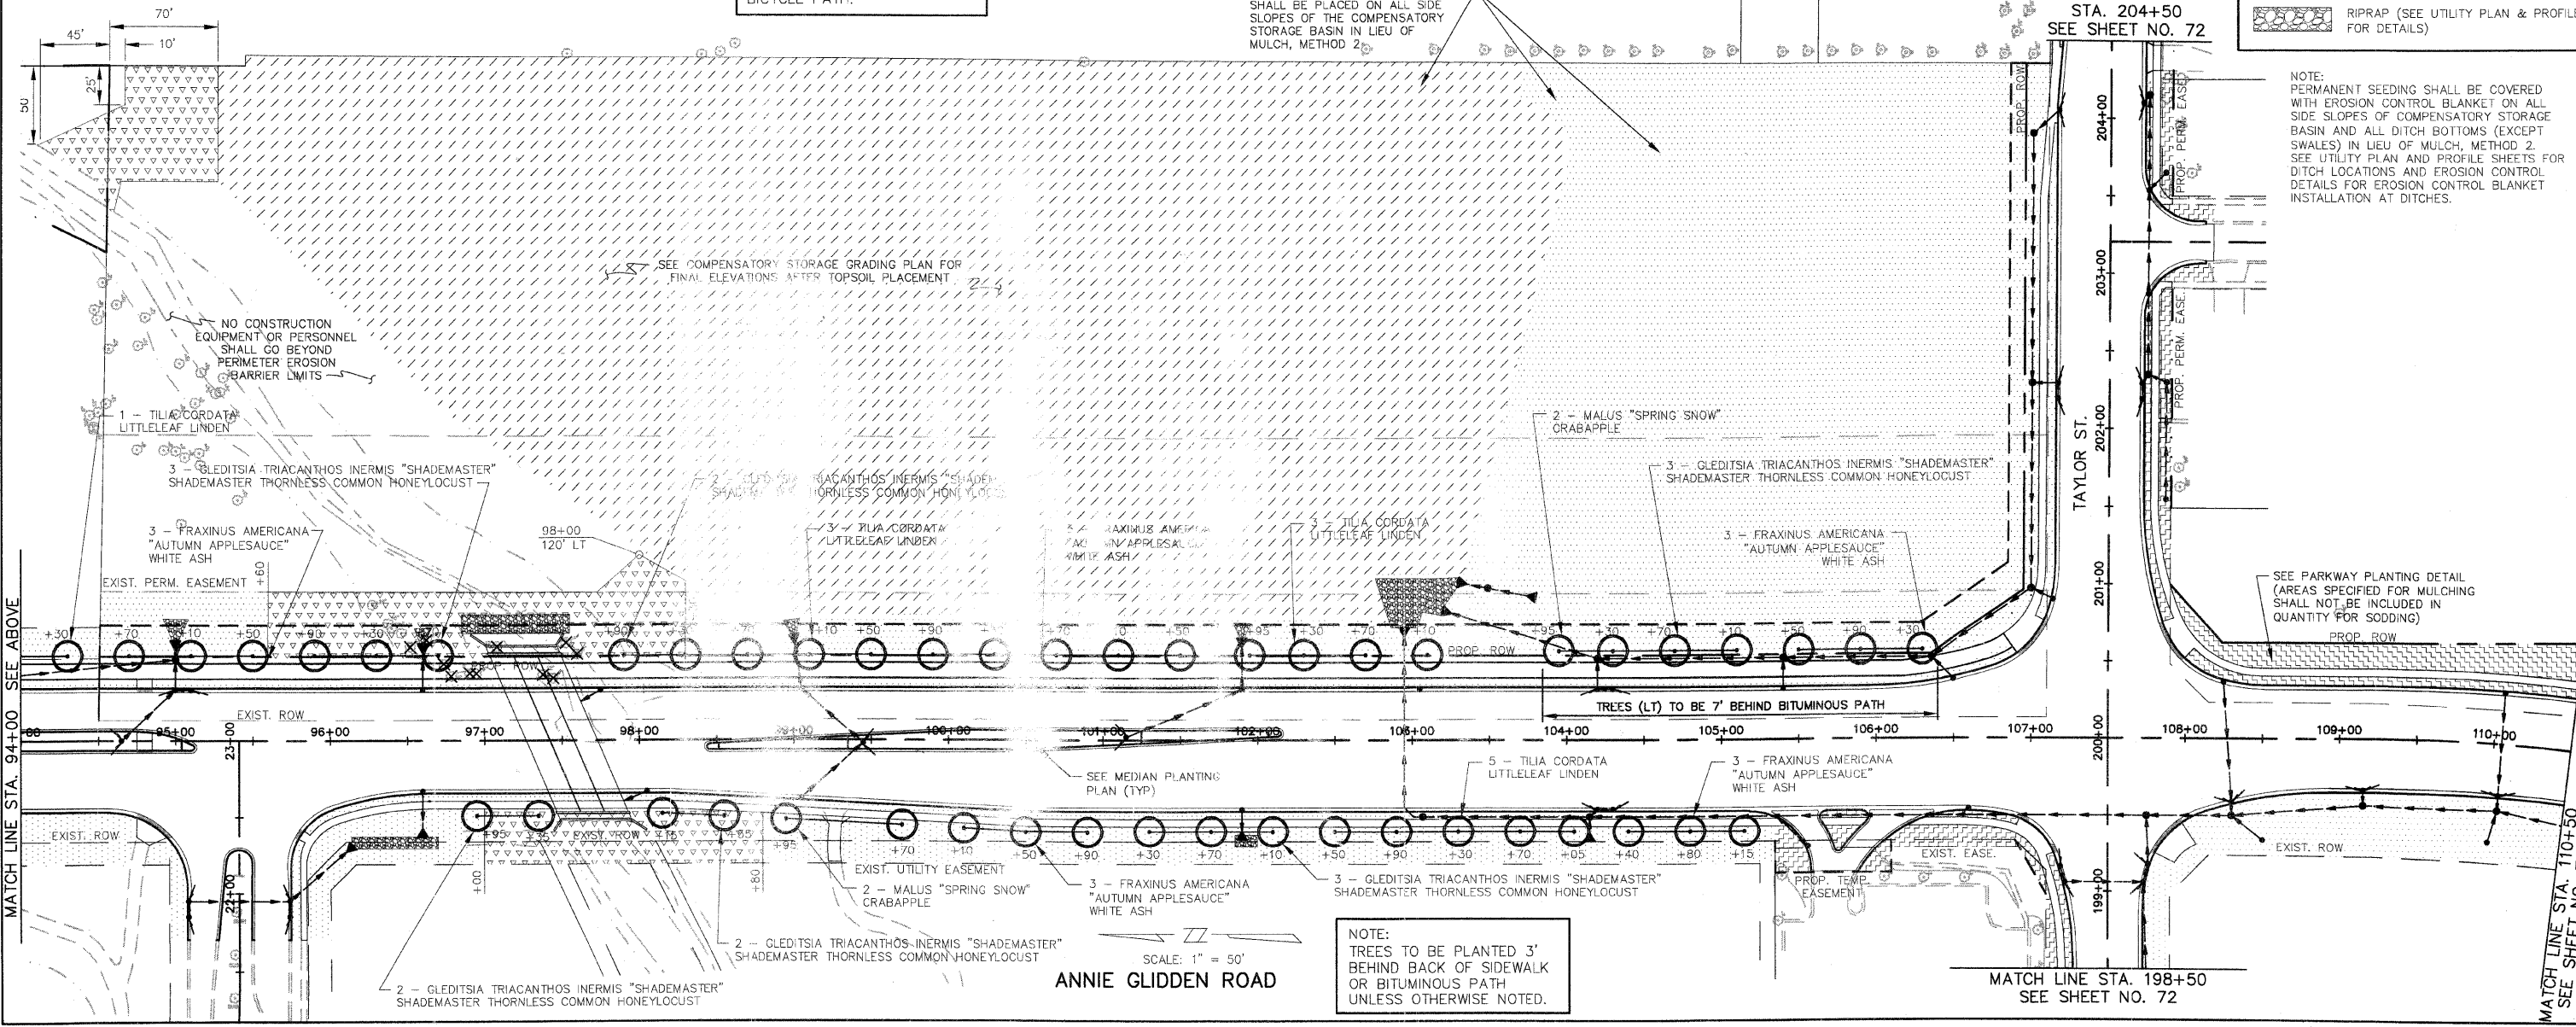

NOTE:
 TREES TO BE PLANTED 3'
 BEHIND BACK OF SIDEWALK OR
 BITUMINOUS PATH
 UNLESS OTHERWISE NOTED.

MATCH LINE STA. 198+50
 SEE SHEET NO. 72

MATCH LINE STA. 110+50
 SEE SHEET NO. 72