


F.A.U. ROUTE	CONTRACT NO.	COUNTY	TOTAL SHEET
5348	87330	DEKALB	140
	STATE SECTION		NO.
	05-00160-00-WR		112
CROSS SECTION STA. 98+50 TO STA. 99+50			
F.H.W.A. REG. 5 ILLINOIS PROJECT HPF-2295(001)			

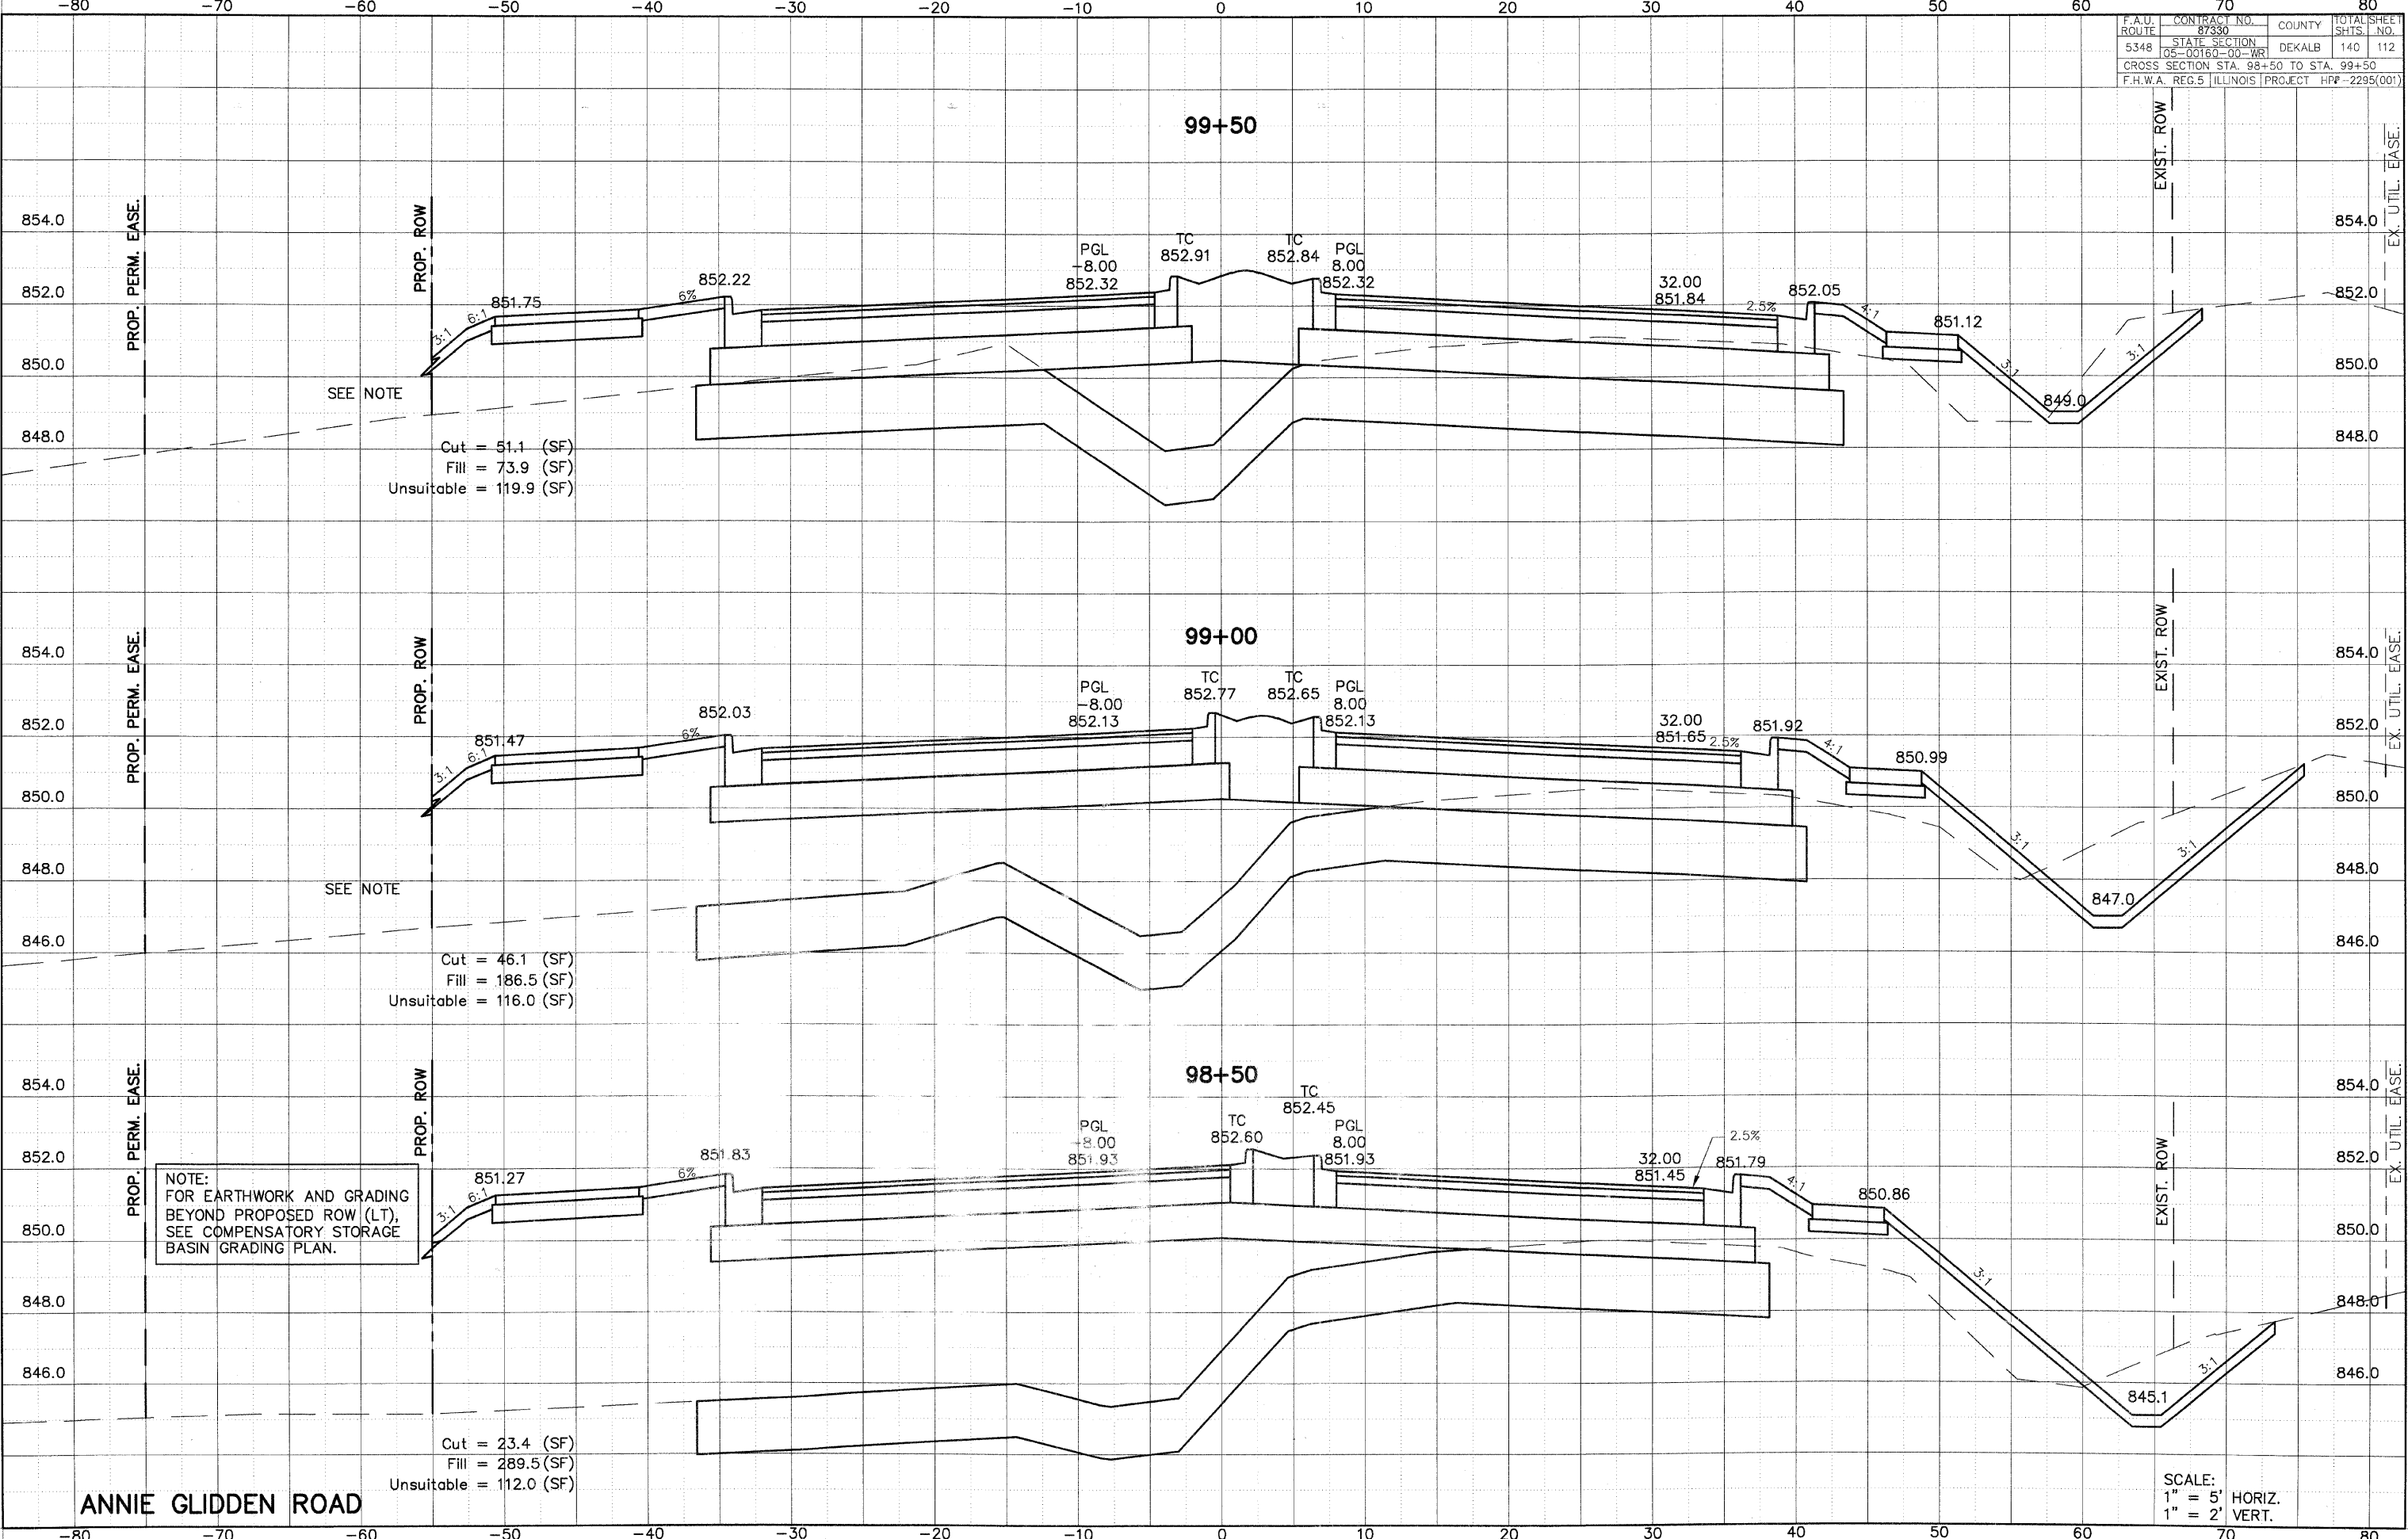

NOTE:
FOR EARTHWORK AND GRADING
BEYOND PROPOSED ROW (LT),
SEE COMPENSATORY STORAGE
BASIN GRADING PLAN.

ANNIE GLIDDEN ROAD

SCALE:
1" = 5' HORIZ.
1" = 2' VERT.