


F.A.U. ROUTE	CONTRACT NO.	COUNTY	TOTAL SHEET
5348	87330	DEKALB	140
STATE SECTION	DEKALB	140	137
05-00160-00-WR			
CROSS SECTION STA. 203+50 TO STA. 205+00		PROJECT HPP-2295(001)	
F.H.W.A. REG. 5 ILLINOIS			

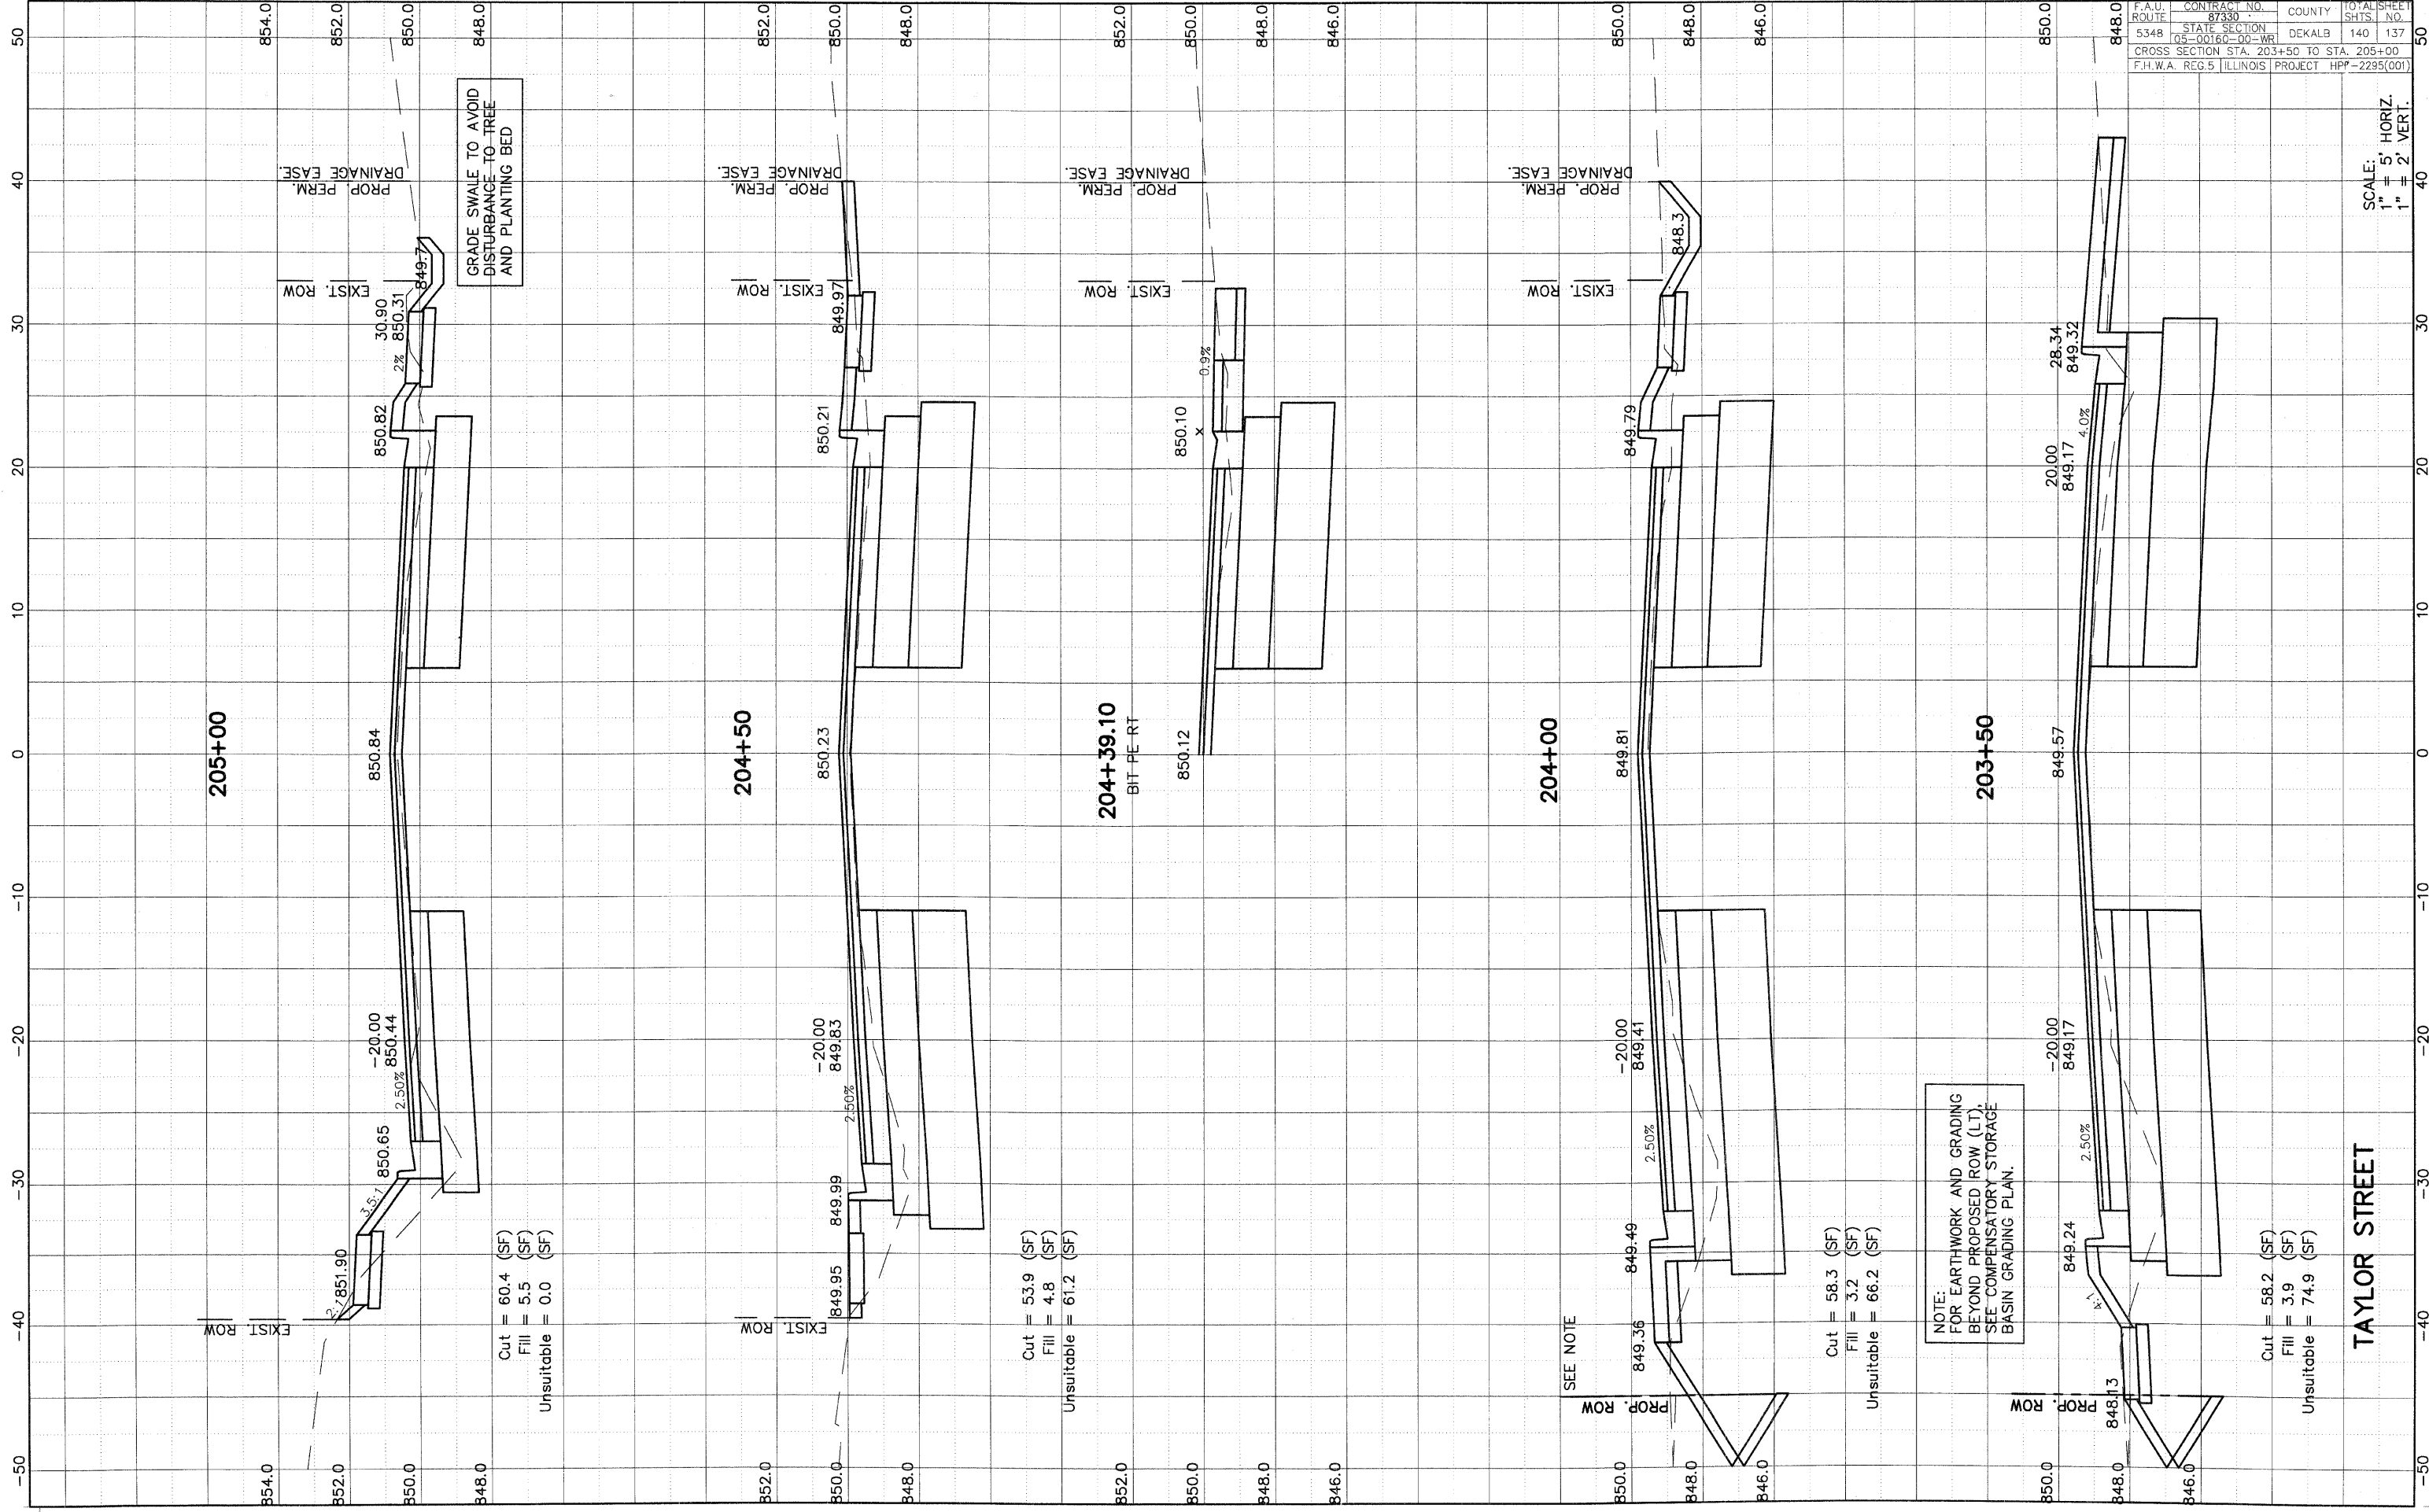

GRADE SWALE TO AVOID  
 DISTURBANCE TO TREE  
 AND PLANTING BED

NOTE:  
 FOR EARTHWORK AND GRADING  
 BEYOND PROPOSED ROW (LT),  
 SEE COMPENSATORY STORAGE  
 BASIN GRADING PLAN.

TAYLOR STREET

SCALE:  
 1" = 5' HORIZ.  
 1" = 2' VERT.

Cut = 60.4 (SF)  
 Fill = 5.5 (SF)  
 Unsuitable = 0.0 (SF)

Cut = 53.9 (SF)  
 Fill = 4.8 (SF)  
 Unsuitable = 61.2 (SF)

Cut = 58.3 (SF)  
 Fill = 3.2 (SF)  
 Unsuitable = 66.2 (SF)

Cut = 58.2 (SF)  
 Fill = 3.9 (SF)  
 Unsuitable = 74.9 (SF)