
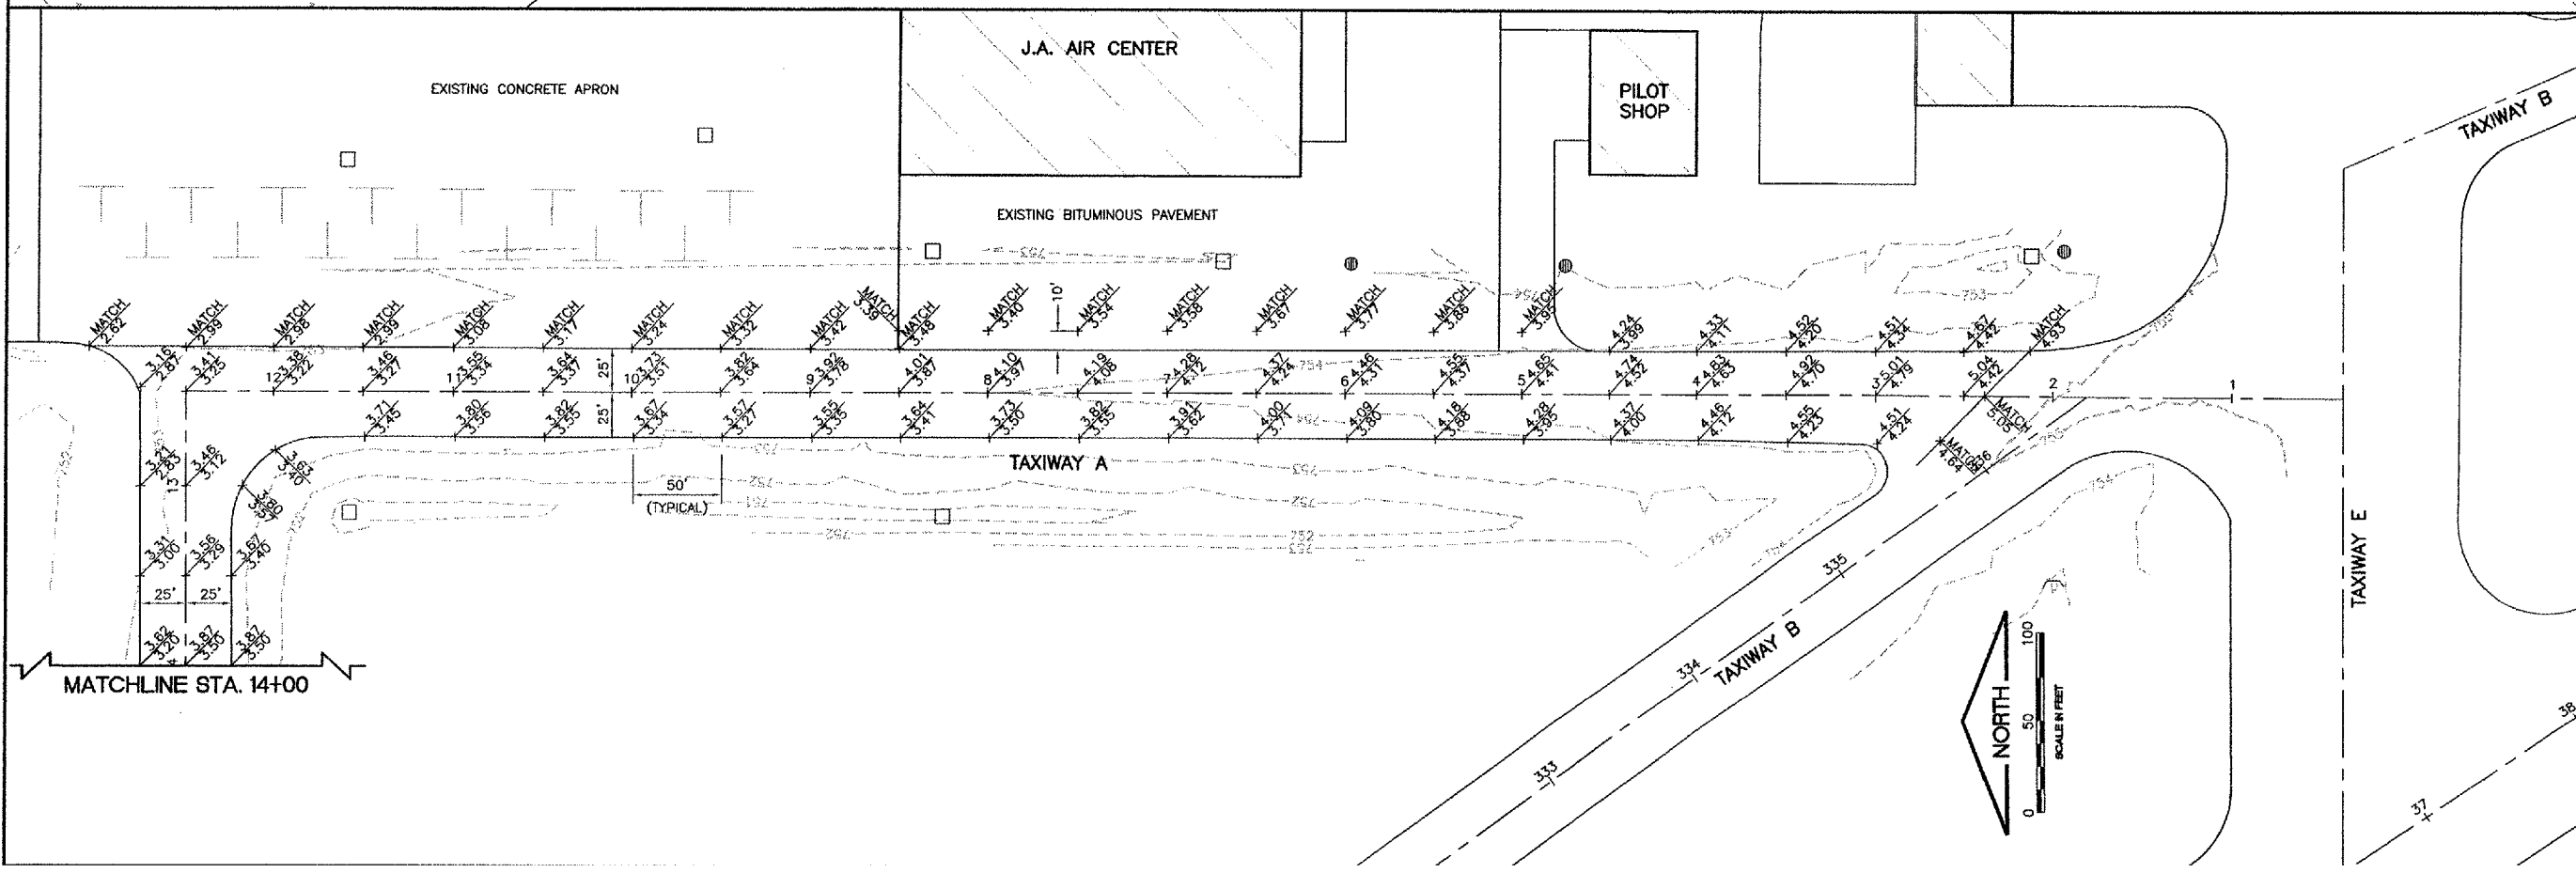
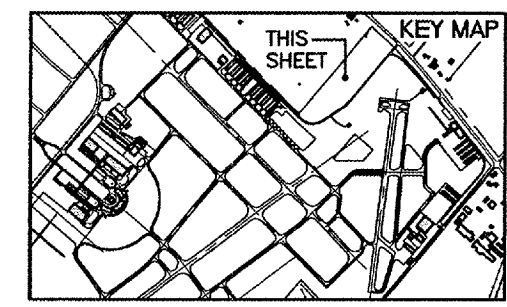
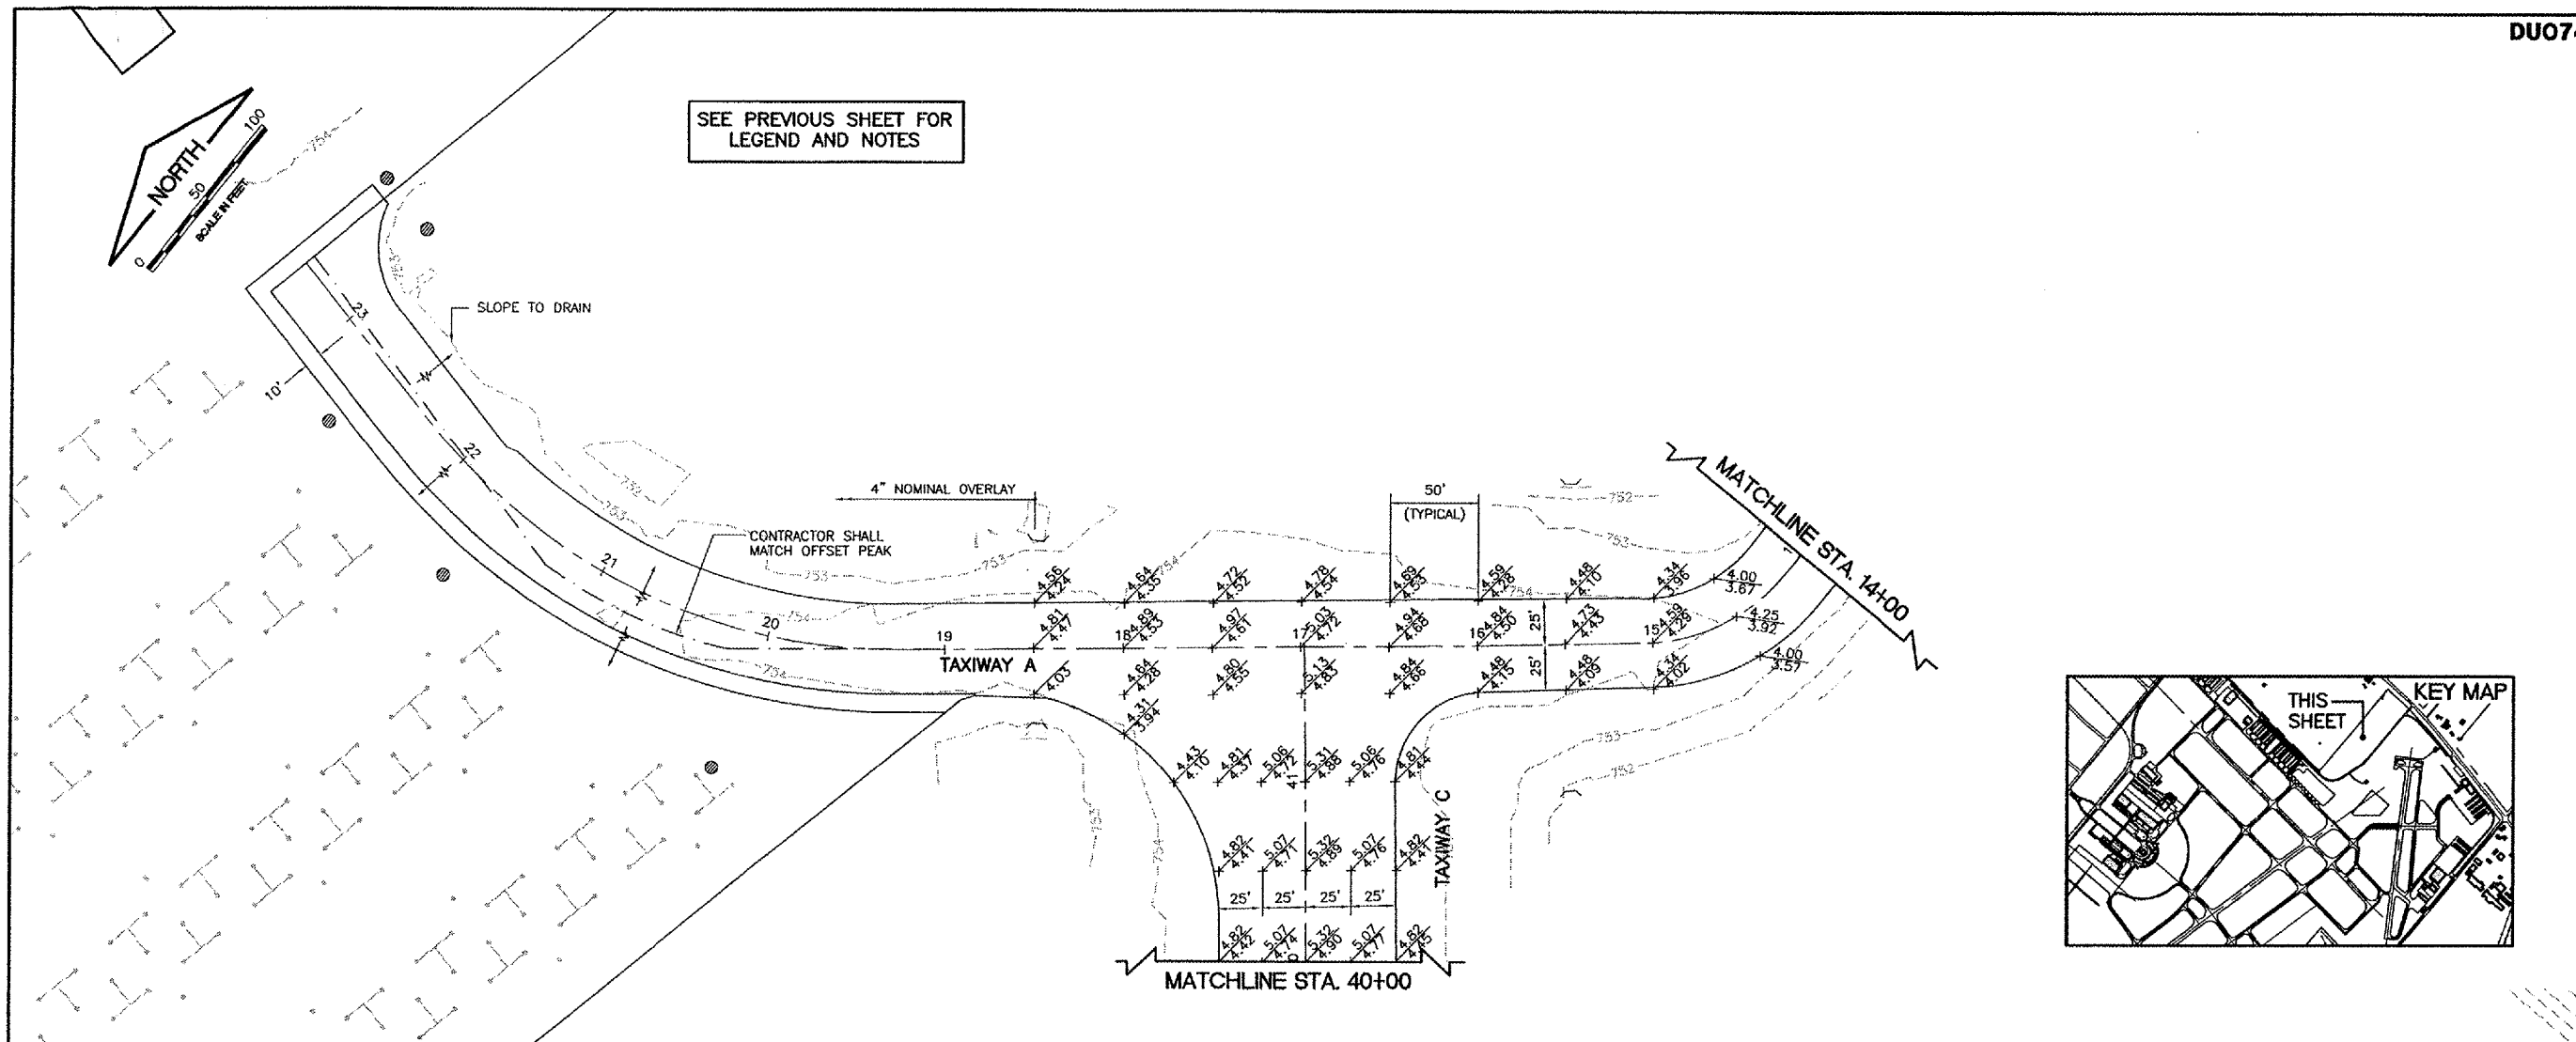


**DU074**  
 K:\Dupage\p\0425705\Draw\Sheets\  
 FILE: ty-grade-a.dwg  
 LAYOUT: Layout1  
 UPDATE BY: johse  
 SURVEY BOOK #  
 DATE: Fri 8/16/06 1:36pm  
 XREF DWG: tbcint.dwg  
 tb.dwg  
 tybase.dwg

SEE PREVIOUS SHEET FOR  
 LEGEND AND NOTES

REVISIONS		
NUMBER	BY	DATE

 

**DUPAGE AIRPORT  
 WEST CHICAGO, ILLINOIS  
 REHABILITATE TAXIWAYS ALPHA AND CHARLIE  
 GRADING PLAN - TAXIWAY A**

© Copyright CMT, Inc.

**CMT**  
 CRAWFORD, MURPHY & TILLY, INC.  
 CONSULTING ENGINEERS  
 License No. 184-000613

**DDM**  
 DuPage Airport

DESIGN BY:	JRL
DRAWN BY:	JRO
CHECKED BY:	CAL
APPROVED BY:	DLP
DATE:	06/09/06
JOB No:	04257-05
ILLINOIS PROJECT: DPA-3454 A.I.P. PROJECT: 3-17-0017-B19	
SHEET 13 OF 20 SHEETS	