
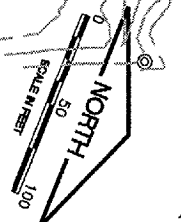




PA050

K:\Palwaukee\062907 Extend Txy L\Draw\Sheets\FILE: txy-grade-2.dwg
 LAYOUT: Layout1
 UPDATE BY: johse
 SURVEY BOOK #
 DATE: Thu 6/29/06 9:40am
 XREF DWG: tbcnt.dwg
 tb.dwg
 taxiway-base.dwg
 contours.dwg

REVISIONS		
NUMBER	BY	DATE

 

- LEGEND**
- PROPOSED ELEVATION
 - PROPOSED ELEVATION MATCH POINT OFFSET FROM CENTERLINE
 - PROPOSED CONTOUR
 - EXISTING CONTOUR
 - PROPOSED STORM SEWER STRUCTURE
 - EXISTING STORM SEWER STRUCTURE

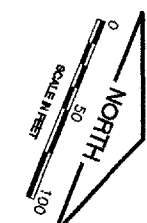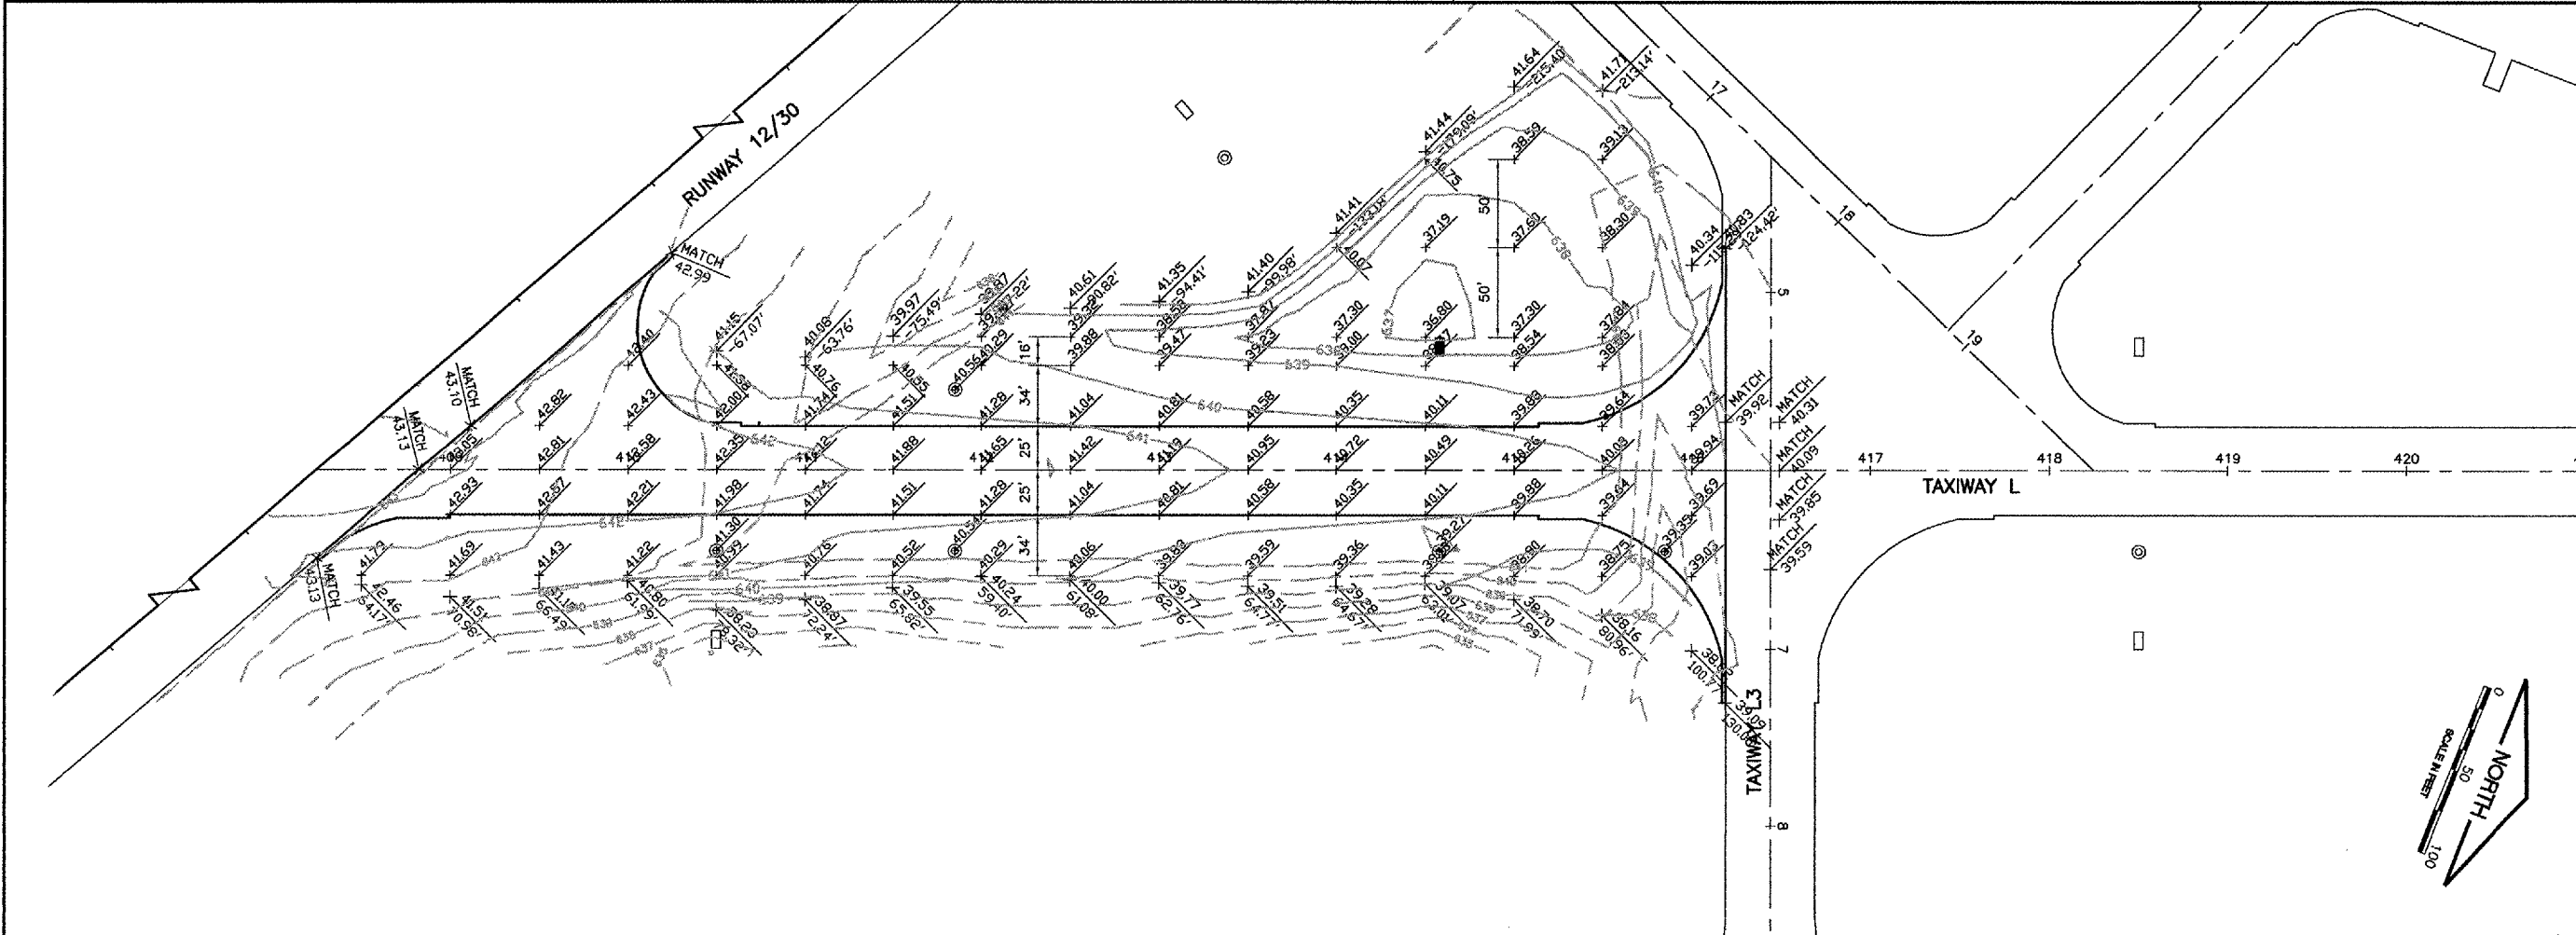

**PALWAUKEE MUNICIPAL AIRPORT
 WHEELING/PROSPECT HEIGHTS, ILLINOIS**

**GRADING PLAN
 TAXIWAY L**

© Copyright GMT, Inc.

GMT
 CRAWFORD, MURPHY & TILLY, INC.
 CONSULTING ENGINEERS
 License No. 184-000613

DESIGN BY:	MJS
DRAWN BY:	JRO
CHECKED BY:	
APPROVED BY:	
DATE:	06/29/06
JOB No:	06290-07
ILLINOIS PROJECT: PWK-3613 A.I.P. PROJECT: 3-17-0018-B39	
SHEET 15 OF 40 SHEETS	