


RB014

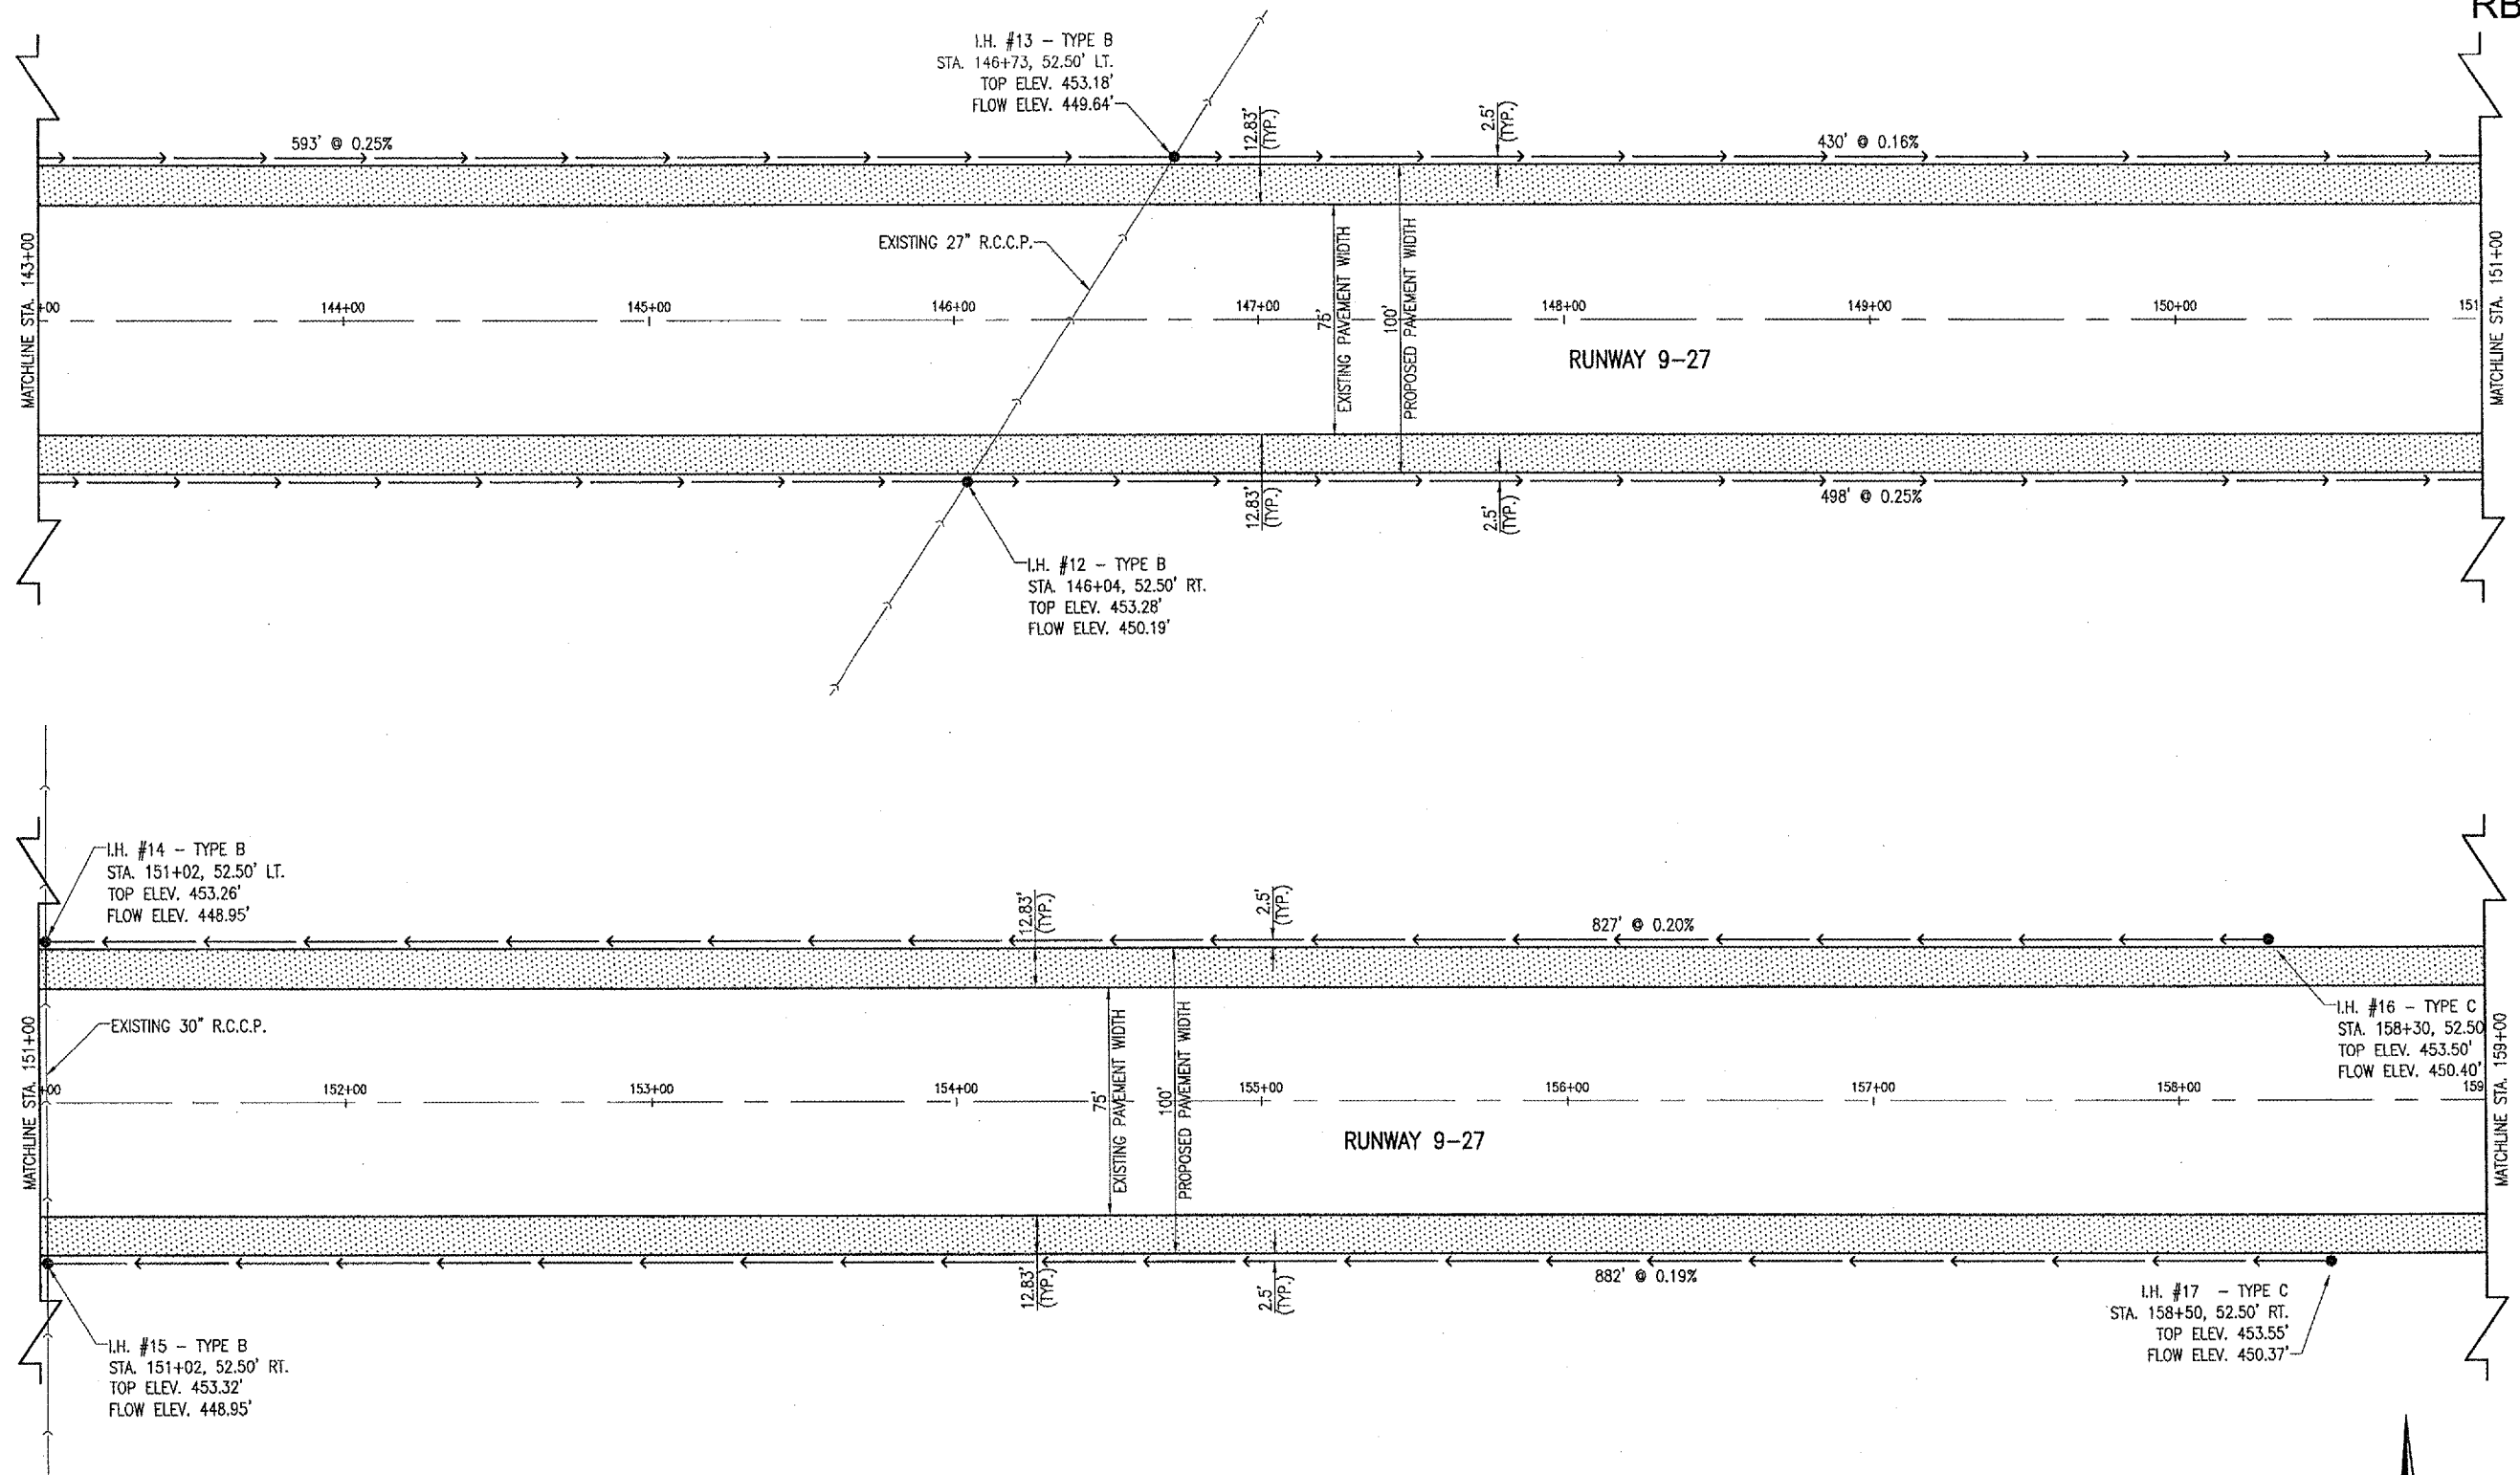

I.H. #13 - TYPE B  
 STA. 146+73, 52.50' LT.  
 TOP ELEV. 453.18'  
 FLOW ELEV. 449.64'

I.H. #12 - TYPE B  
 STA. 146+04, 52.50' RT.  
 TOP ELEV. 453.28'  
 FLOW ELEV. 450.19'


I.H. #14 - TYPE B  
 STA. 151+02, 52.50' LT.  
 TOP ELEV. 453.26'  
 FLOW ELEV. 448.95'

I.H. #15 - TYPE B  
 STA. 151+02, 52.50' RT.  
 TOP ELEV. 453.32'  
 FLOW ELEV. 448.95'

I.H. #16 - TYPE C  
 STA. 158+30, 52.50'  
 TOP ELEV. 453.50'  
 FLOW ELEV. 450.40'

I.H. #17 - TYPE C  
 STA. 158+50, 52.50' RT.  
 TOP ELEV. 453.55'  
 FLOW ELEV. 450.37'

- LEGEND**
- EXISTING PAVEMENT
  - PROPOSED PAVEMENT WIDENING
  - PROPOSED UNDERDRAINS
  - PROPOSED INSPECTION HOLE
  - EXISTING R.C.C.P.

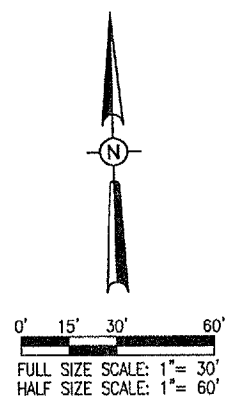

DATE	REVISION	BY

ROBINSON MUNICIPAL AIRPORT  
 ROBINSON  
 CRAWFORD COUNTY, ILLINOIS  
 I.L. PROJ.: RSV-3490 A.I.P. PROJ.: 3-17-0086-810

Project No. 835-04RWY	
Drawings R-13\DRN.DWG	
Scale 1" = 30'	
Date 01/13/04	
LAYOUT	CCC 01/13/04
DRAWN	CCC 01/13/04
REVIEWED	CAH 03/05/04



RUNWAY 9-27  
 WIDENING  
 PROPOSED  
 DRAINAGE PLAN  
 STA. 143+00 TO STA. 159+00