


F.A.P. RTE.	SECTION	COUNTY	TOTAL SHEETS	SHEET NO.
575	(B&I) R-3	WILL	390	53
STA. 805+00	TO STA. 847+00			
FED. ROAD DIST. NO.		ILLINOIS	FED. AID PROJECT	
CONTRACT NO. 60961				

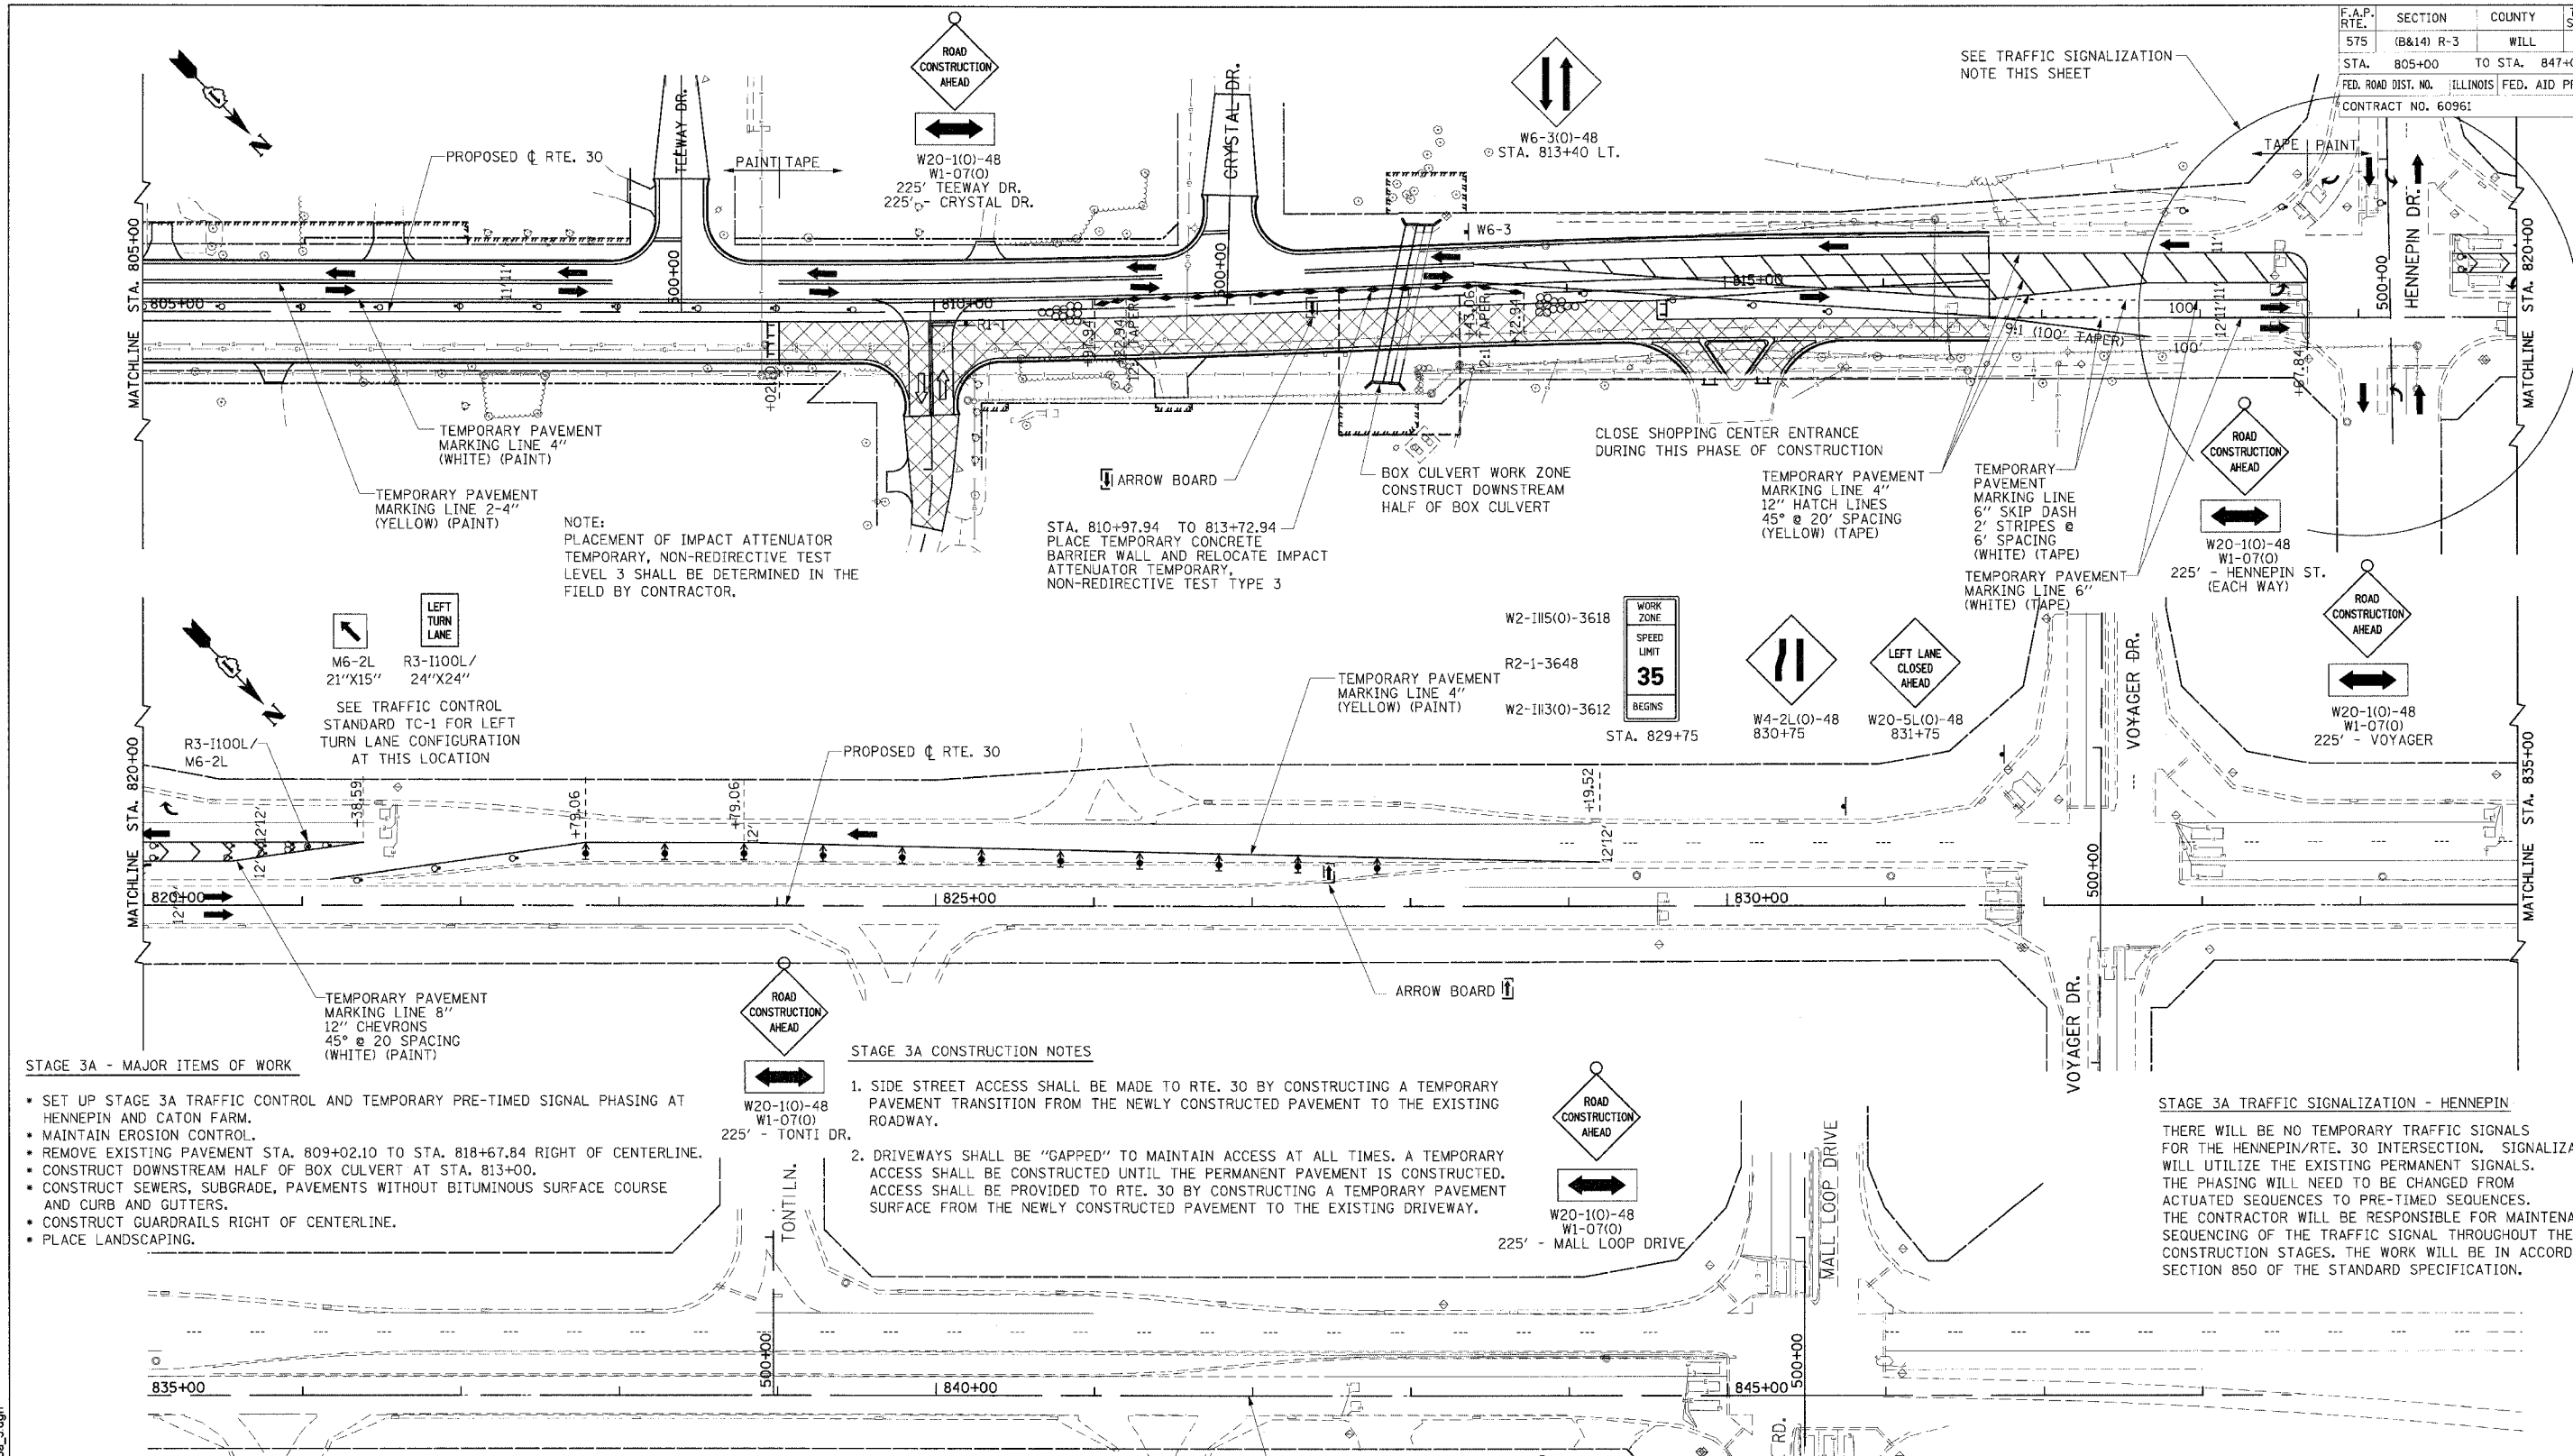

STA. 810+97.94 TO 813+72.94
PLACE TEMPORARY CONCRETE BARRIER WALL AND RELOCATE IMPACT ATTENUATOR TEMPORARY, NON-REDIRECTIVE TEST TYPE 3

STAGE 3A - MAJOR ITEMS OF WORK

- SET UP STAGE 3A TRAFFIC CONTROL AND TEMPORARY PRE-TIMED SIGNAL PHASING AT HENNEPIN AND CATON FARM.
- MAINTAIN EROSION CONTROL.
- REMOVE EXISTING PAVEMENT STA. 809+02.10 TO STA. 818+67.84 RIGHT OF CENTERLINE.
- CONSTRUCT DOWNSTREAM HALF OF BOX CULVERT AT STA. 813+00.
- CONSTRUCT SEWERS, SUBGRADE, PAVEMENTS WITHOUT BITUMINOUS SURFACE COURSE AND CURB AND GUTTERS.
- CONSTRUCT GUARDRAILS RIGHT OF CENTERLINE.
- PLACE LANDSCAPING.

STAGE 3A CONSTRUCTION NOTES

1. SIDE STREET ACCESS SHALL BE MADE TO RTE. 30 BY CONSTRUCTING A TEMPORARY PAVEMENT TRANSITION FROM THE NEWLY CONSTRUCTED PAVEMENT TO THE EXISTING ROADWAY.
2. DRIVEWAYS SHALL BE "GAPPED" TO MAINTAIN ACCESS AT ALL TIMES. A TEMPORARY ACCESS SHALL BE CONSTRUCTED UNTIL THE PERMANENT PAVEMENT IS CONSTRUCTED. ACCESS SHALL BE PROVIDED TO RTE. 30 BY CONSTRUCTING A TEMPORARY PAVEMENT SURFACE FROM THE NEWLY CONSTRUCTED PAVEMENT TO THE EXISTING DRIVEWAY.

STAGE 3A TRAFFIC SIGNALIZATION - HENNEPIN

THERE WILL BE NO TEMPORARY TRAFFIC SIGNALS FOR THE HENNEPIN/RTE. 30 INTERSECTION. SIGNALIZATION WILL UTILIZE THE EXISTING PERMANENT SIGNALS. THE PHASING WILL NEED TO BE CHANGED FROM ACTUATED SEQUENCES TO PRE-TIMED SEQUENCES. THE CONTRACTOR WILL BE RESPONSIBLE FOR MAINTENANCE AND SEQUENCING OF THE TRAFFIC SIGNAL THROUGHOUT THE VARIOUS CONSTRUCTION STAGES. THE WORK WILL BE IN ACCORDANCE WITH SECTION 850 OF THE STANDARD SPECIFICATION.

TEMPORARY PAVEMENT MARKINGS

	TAPE III	
4" LINE	YELLOW	3908 L.F.
4" LINE	WHITE	972 L.F.
6" LINE	WHITE	250 L.F.
12" HATCH	YELLOW	436 L.F.
24" LINE	WHITE	40 L.F.

PAVEMENT MARKINGS REMOVAL

WORKZONE STAGE 2A 1540.5 S.F.

TEMPORARY PAVEMENT

NONE THIS SHEET

REVISIONS	
NAME	DATE

ILLINOIS DEPARTMENT OF TRANSPORTATION

MAINTENANCE OF TRAFFIC PLAN VIEW STAGE 3A

SHEET 19 OF 26

SCALE: VERT. NONE
HORIZ. 1"=50'
DATE: 3/1/05
DRAWN BY: SNH
CHECKED BY: SBP

CMT
CRAWFORD MURPHY & TILLY, INC.
CONSULTING ENGINEERS
SPRINGFIELD, IL ■ AURORA, IL ■ ST. LOUIS, MO

I:\dot\0006602\draw\bid\sheet\mol3a_3.dgn