

| | | | | |
|---------------------|----------|--------------------------|--------------|-----------|
| F.A.I. | SECTION | COUNTY | TOTAL SHEETS | SHEET NO. |
| 94/90 | * | COOK | 598 | 472 |
| STA. | TO STA. | | | |
| FED. ROAD DIST. NO. | ILLINOIS | FED. AID PROJECT | | |
| 62302 | | *0818, ETC, 2324.6-IPR-9 | | |

| INDEX | | |
|-------------------------|---|----------|
| SHEET NO. | GENERAL PLANS | PAGE NO. |
| G-1 | TITLE SHEET | 1 |
| G-2 | PLAN AND PROFILE PERSHING ROAD TO 37TH STREET | 2 |
| G-3 | PLAN AND PROFILE 37TH STREET TO 35TH STREET | 3 |
| G-4 | PLAN AND PROFILE 35TH STREET TO 33RD STREET | 4 |
| G-5 | PLAN AND PROFILE 33RD STREET TO 31ST STREET | 5 |
| G-6 | PLAN AND PROFILE 31ST STREET TO 29TH STREET | 6 |
| G-7 | PLAN AND PROFILE W. 29TH STREET TO W. 28TH PLACE | 7 |
| G-8 | MANHOLE DETAILS | 8 |
| G-9 | TYPICAL CROSS SECTION - MISCELLANEOUS DETAILS | 9 |
| STRUCTURAL PLANS | | |
| S-1 | KEY PLAN | 10 |
| S-2 | SOIL BORING DATA G.O.-B2, G.O.-B3 G.O.-T1 & G.O.-T2 | 11 |
| S-3 | SOIL BORING DATA G.O.-T3, G.O.-T4, G.O.-T5 & G.O.-T6 | 12 |
| S-4 | SOIL BORING DATA L-E1, L-E4, G.O.-T7 & G.O.-T8 | 13 |
| S-5 | SOIL BORING DATA L-B31, L-E71, E8 & L-E9 | 14 |
| S-6 | SOIL BORING DATA L-B15, L-E10, L-E11 & L-E12 | 15 |
| S-7 | SOIL BORING DATA L-E13, L-E14, L-E15 & L-E16 | 16 |
| S-8 | SOIL BORING DATA BE-1, BE 20, BE 21 & L-E18 | 17 |
| S-9 | TYPICAL CROSS SECTIONS | 18 |
| S-10 | PARTIAL ROCK SECTIONS | 19 |
| S-11 | MANHOLE REINFORCEMENT | 20 |
| S-12 | BULKHEAD DETAILS | 21 |


STATE OF ILLINOIS
CITY OF CHICAGO
DEPARTMENT OF PUBLIC WORKS
BUREAU OF ENGINEERING

SOUTH ROUTE SUPERHIGHWAY

PLANS FOR MAIN DRAIN SECTION S-2324.8-1D

W. PERSHING ROAD TO W. 28TH PLACE
F.A.I. ROUTE NO.94 PROJECT UI-1-94 3(87)52

| SUMMARY OF ITEMS | | | | |
|------------------|----------|-----------|--|--|
| ITEM NO. | UNIT | QUANTITY | DESCRIPTION | |
| 1 | LIN. FT. | 7,106.21 | MAIN DRAIN, 9.45' X 10.5' SECTION | |
| 2 | EACH | 8 | MANHOLES | |
| 3 | LB. | 1,550,000 | REINFORCEMENT BARS | |
| 4 | CU. YDS. | 9,400 | ROCK EXCAVATION | |
| 5 | CU. YDS. | 200 | ADDITIONAL EARTH EXCAVATION IN TUNNEL | |
| 6 | CU. YDS. | 200 | ADDITIONAL CONCRETE IN TUNNEL | |

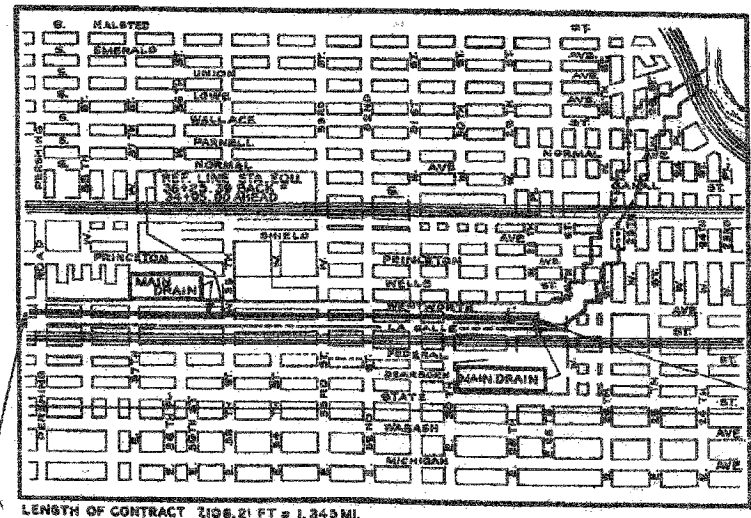

- CONVENTIONAL SIGNS
- COMMONWEALTH EDISON CO
 - PEOPLES GAS LIGHT AND COKE CO.
 - ILLINOIS BELL TELEPHONE CO.
 - WESTERN UNION TELEGRAPH CO.
 - CITY WATER
 - CITY SEWERS
 - SANITARY DISTRICT OF CHICAGO
 - SOIL BORING

CITY OF CHICAGO
DEPARTMENT OF PUBLIC WORKS
BUREAU OF ENGINEERING
DATE MARCH 1991

APPROVED *C. F. Reita*
CHIEF SURVEY AND SUPERVISORY ENGINEER

APPROVED *M. J. Kramiec*
ASSISTANT CHIEF ENGINEER

APPROVED *Dickson*
CHIEF ENGINEER

APPROVED *D. J. ...*
COMMISSIONER

THE DEPARTMENT OF
PUBLIC WORKS AND BUILDINGS
DIVISION OF HIGHWAYS

APPROVED [Signature] 1991
CHIEF HIGHWAY ENGINEER

APPROVED [Signature] 1991
DIRECTOR

DEPARTMENT OF COMMERCE
BUREAU OF PUBLIC ROADS

APPROVED [Signature] 1991

SHEET 6-1 OF 21 SHEETS

SHEET JC-20 OF JC-22

| REVISIONS | |
|-----------|------|
| NAME | DATE |
| | |
| | |
| | |
| | |
| | |
| | |
| | |
| | |
| | |
| | |

ILLINOIS DEPARTMENT OF TRANSPORTATION
F.A.I. 94/90 (DAN RYAN EXPRESSWAY)
31ST STREET TO 71ST STREET
SB EXPRESS LANE RECONSTRUCTION
JUNCTION CHAMBERS
EXISTING DROP MANHOLE PLANS

SCALE: NTS
DATE: 07/07/05

DRAWN BY: BDC
CHECKED BY: BLU

FOR INFORMATION ONLY

BOWMAN, BARRETT & ASSOCIATES INC.
CONSULTING ENGINEERS
Chicago, Illinois
312.228.0100
www.bbda-inc.com

6/24/2005 12:48:55 PM