



62954

F.A.P. RTE.	SECTION	COUNTY	TOTAL SHEETS	SHEET NO.
346	124 N	LAKE	19	7
STA.		TO STA.		
FED. ROAD DIST. NO.		ILLINOIS FED. AID PROJECT		

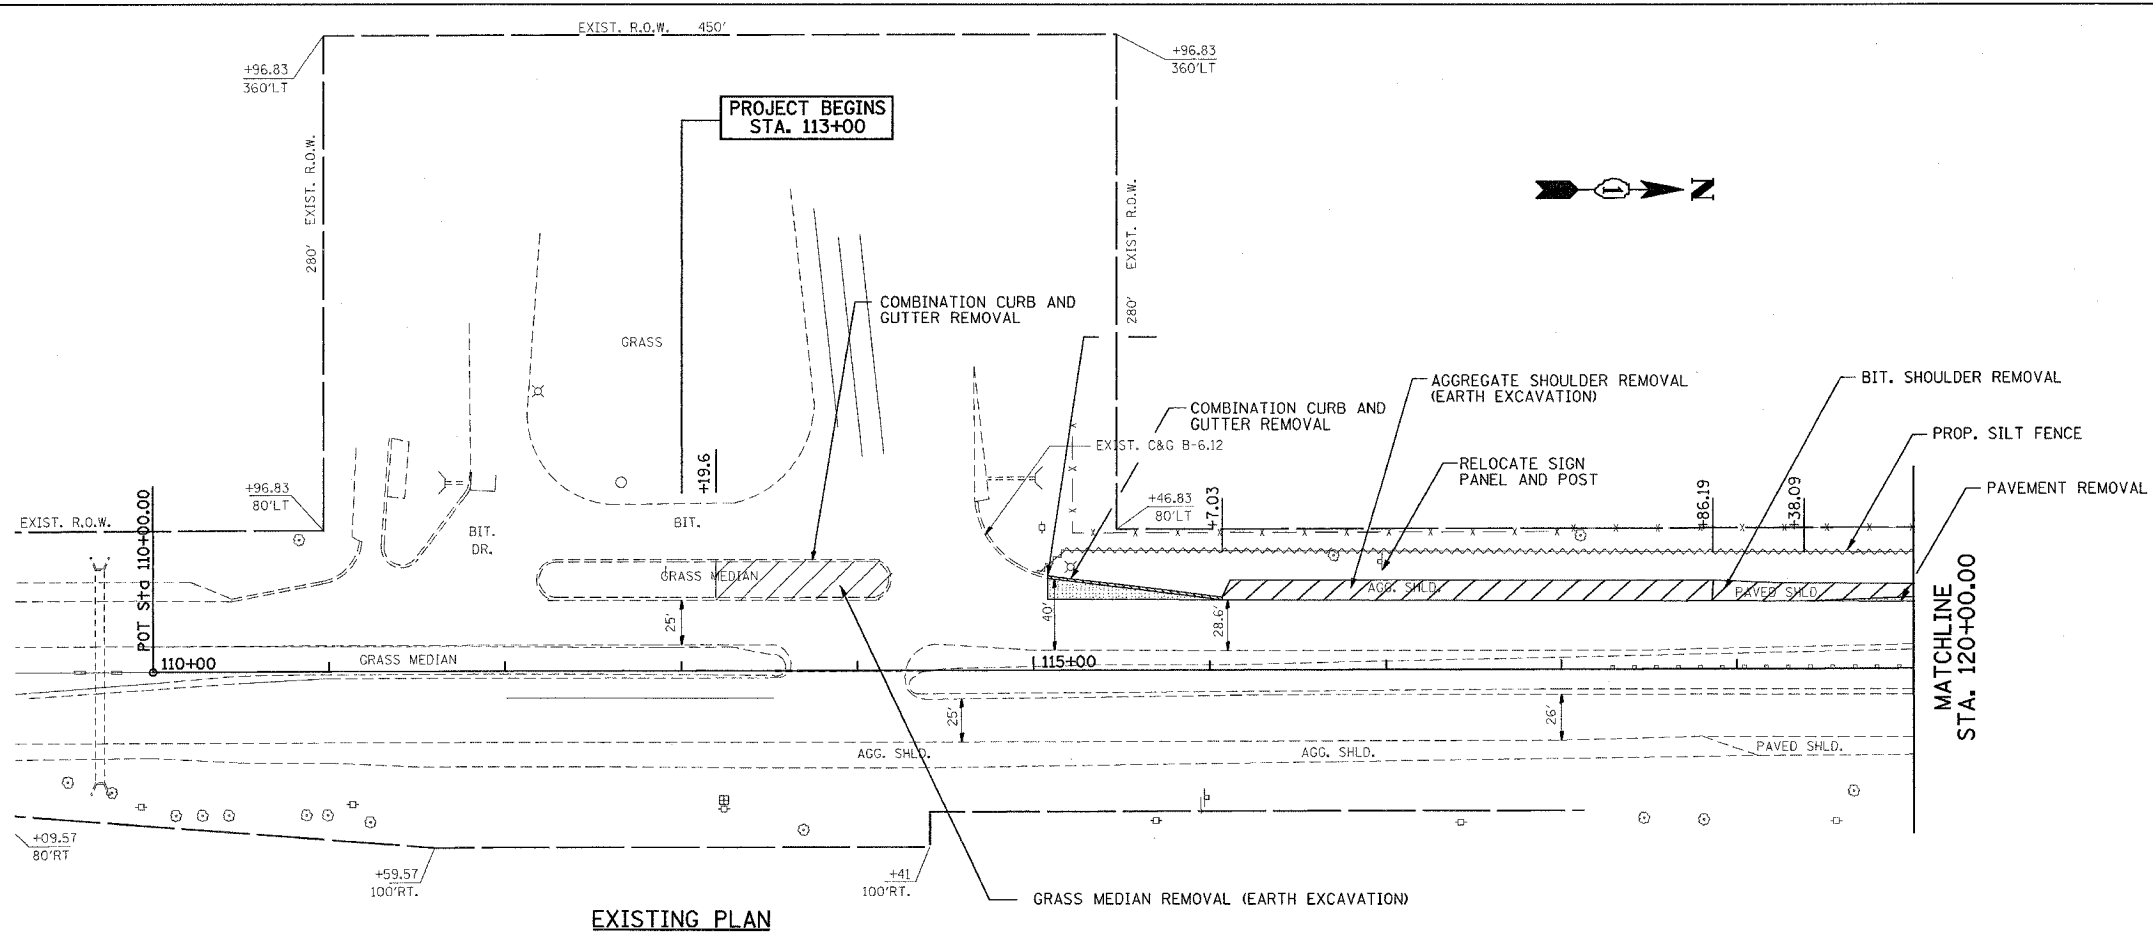

- LEGEND:
- EXISTING PAVEMENT REMOVAL
 - EXISTING SHOULDER REMOVAL
 - TEMPORARY DITCH CHECKS
 - SEDIMENT CONTROL, SILT FENCE

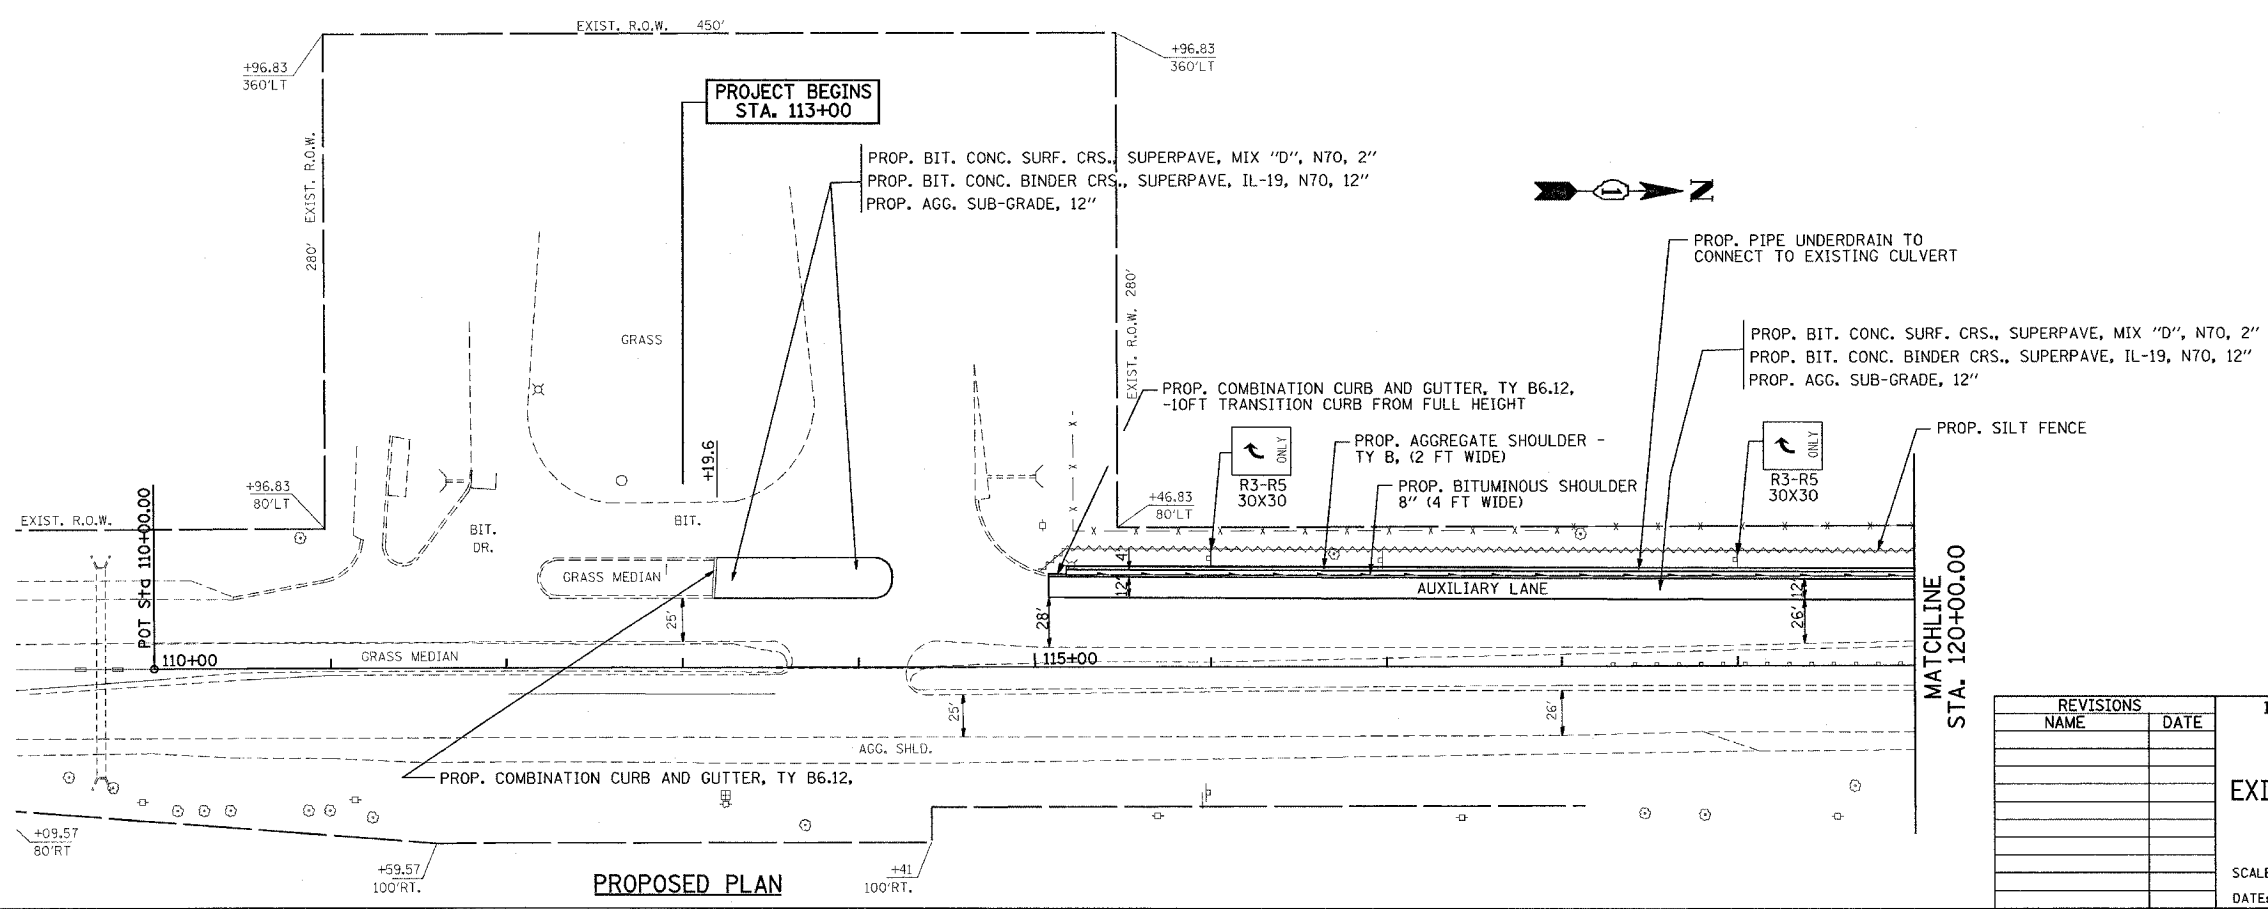

REVISIONS	
NAME	DATE

ILLINOIS DEPARTMENT OF TRANSPORTATION
F.A.P. 346 (US RTE. 41)
 @ IL 173
**EXISTING AND PROPOSED ROADWAY
 & EROSION CONTROL PLAN**
 STA. 113+00 TO 120+00
 SCALE: 1:50
 DATE: MAY 17, 2005
 DRAWN BY: KC
 CHECKED BY: RT