



F.A.P. ROUTE	COUNTY SECTION	COUNTY	TOTAL SHEET
336	99-00243-00-PV	KANE	268
	STATE SECTION		SHTS. NO.
	83782		100
OAK STREET UTILITY PLAN			
F.H.W.A. REG.5 ILLINOIS PROJECT F-0336(008)			

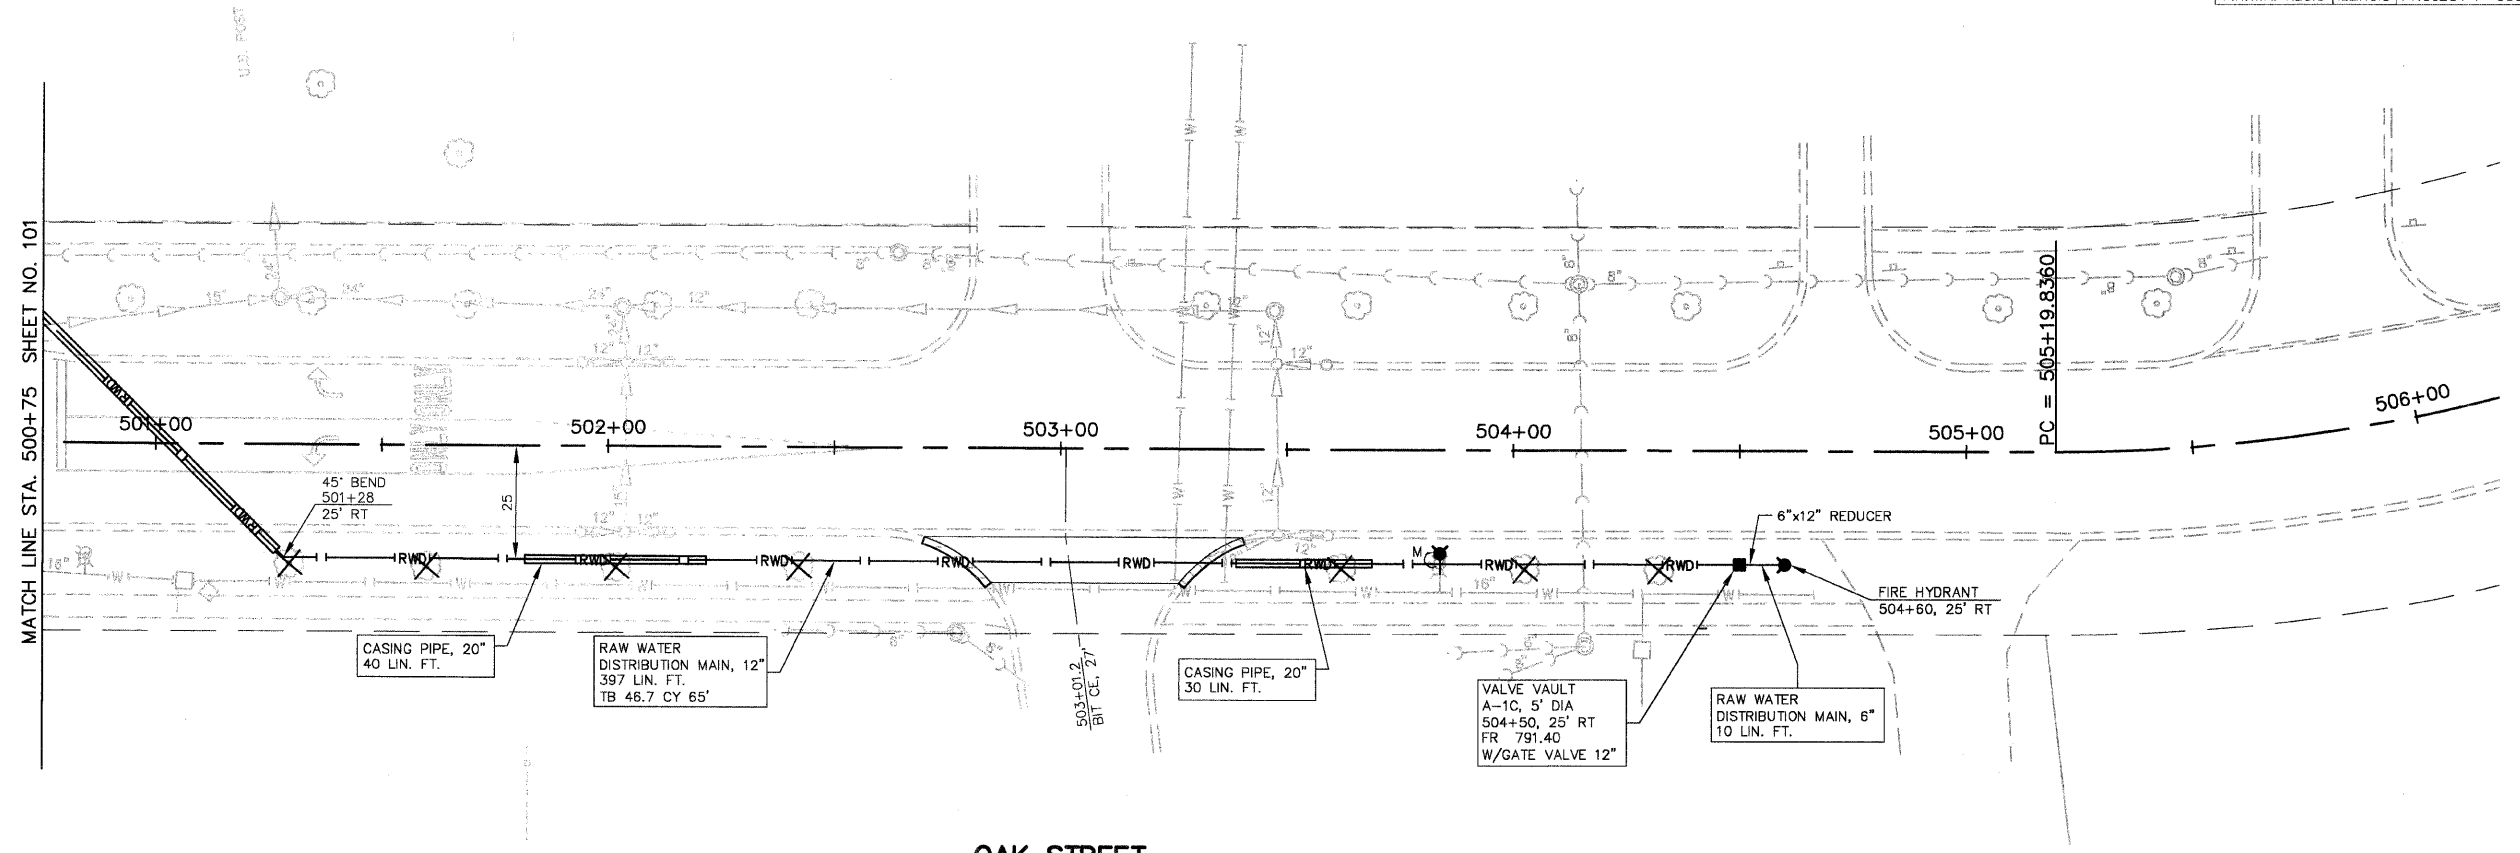

SCALE: 1" = 20'

OAK STREET

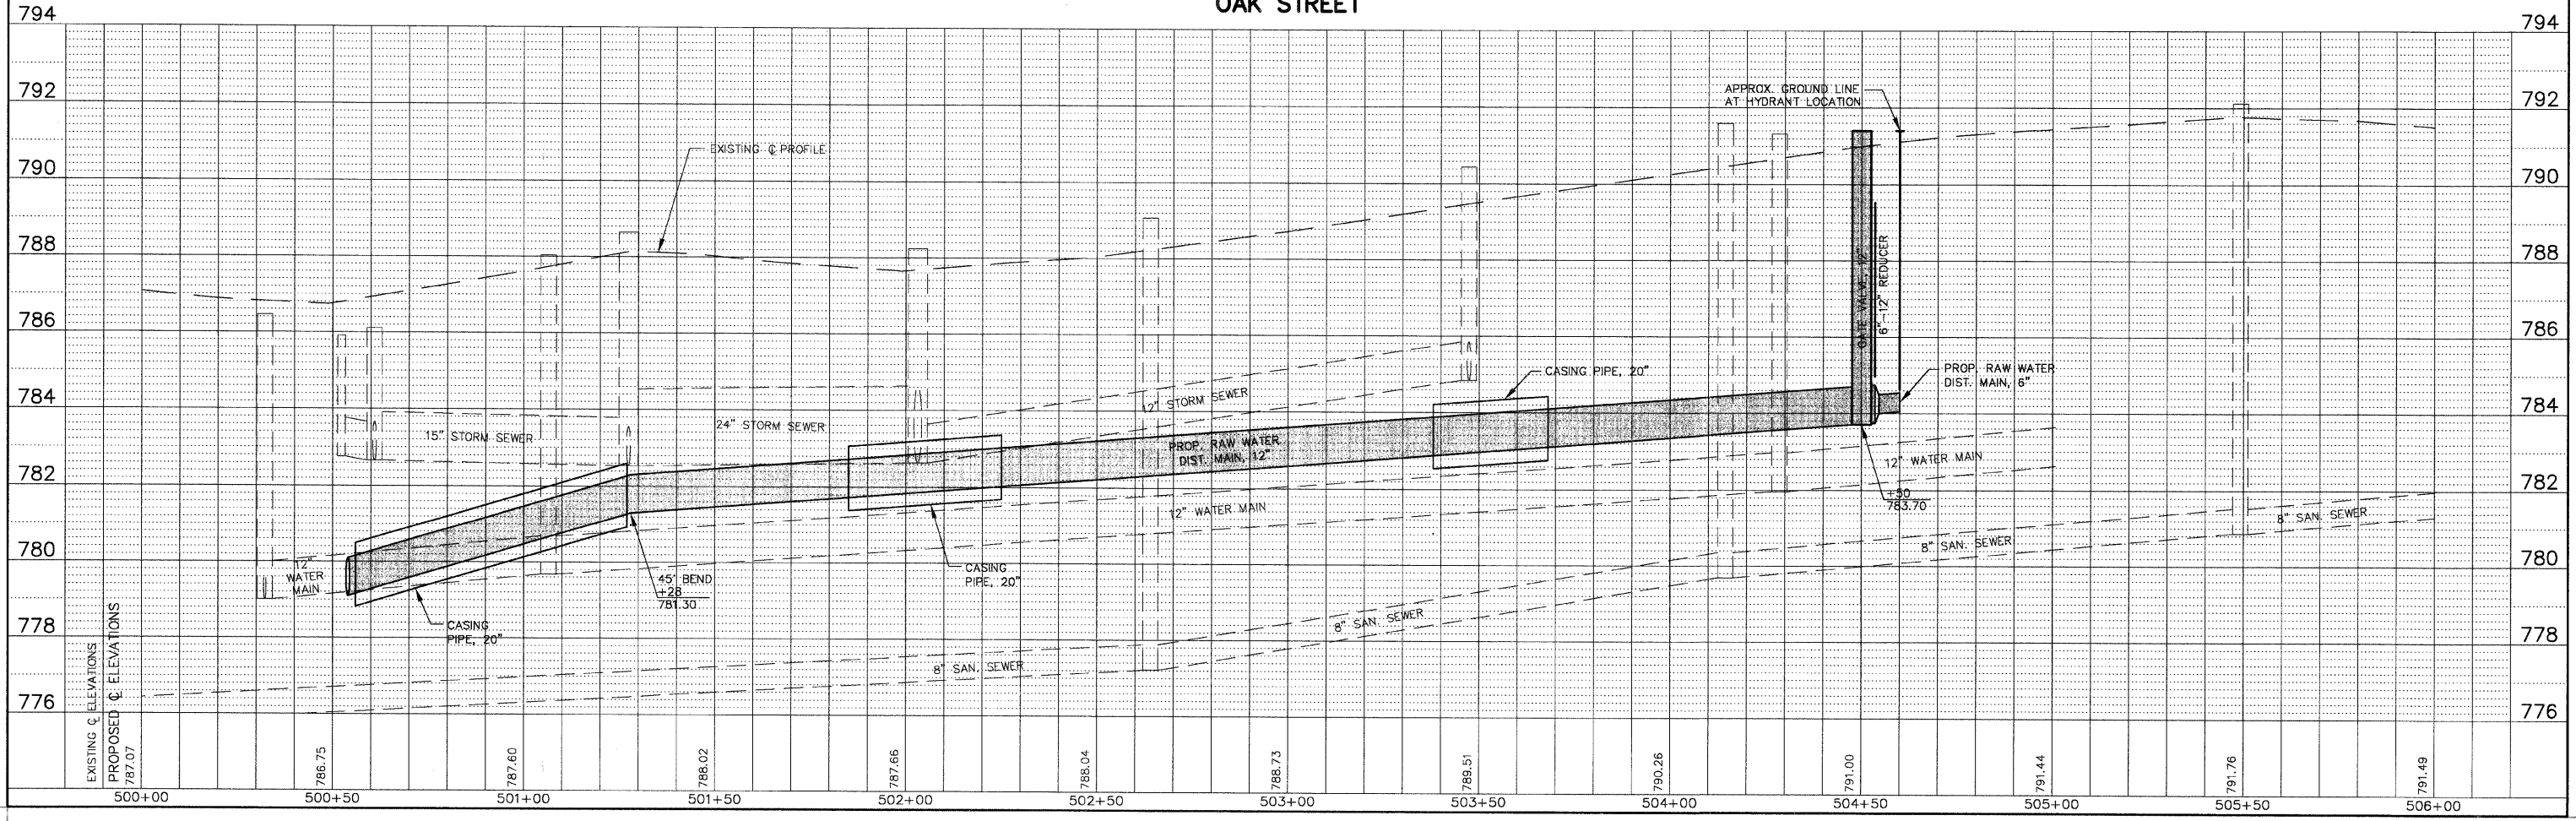

EXISTING C ELEVATIONS	787.07
PROPOSED C ELEVATIONS	787.07

500+00	500+50	501+00	501+50	502+00	502+50	503+00	503+50	504+00	504+50	505+00	505+50	506+00
--------	--------	--------	--------	--------	--------	--------	--------	--------	--------	--------	--------	--------