



FILE #	SECTION	COUNTY	TOTAL SHEETS	SHEET NO.
CH	A47	LAKE	176	43
STA. 33+00		TO STA. 38+00		
03-00088-00-FP		SURFACE TRANSPORTATION FUNDING		
CONTRACT NUMBER 83807				

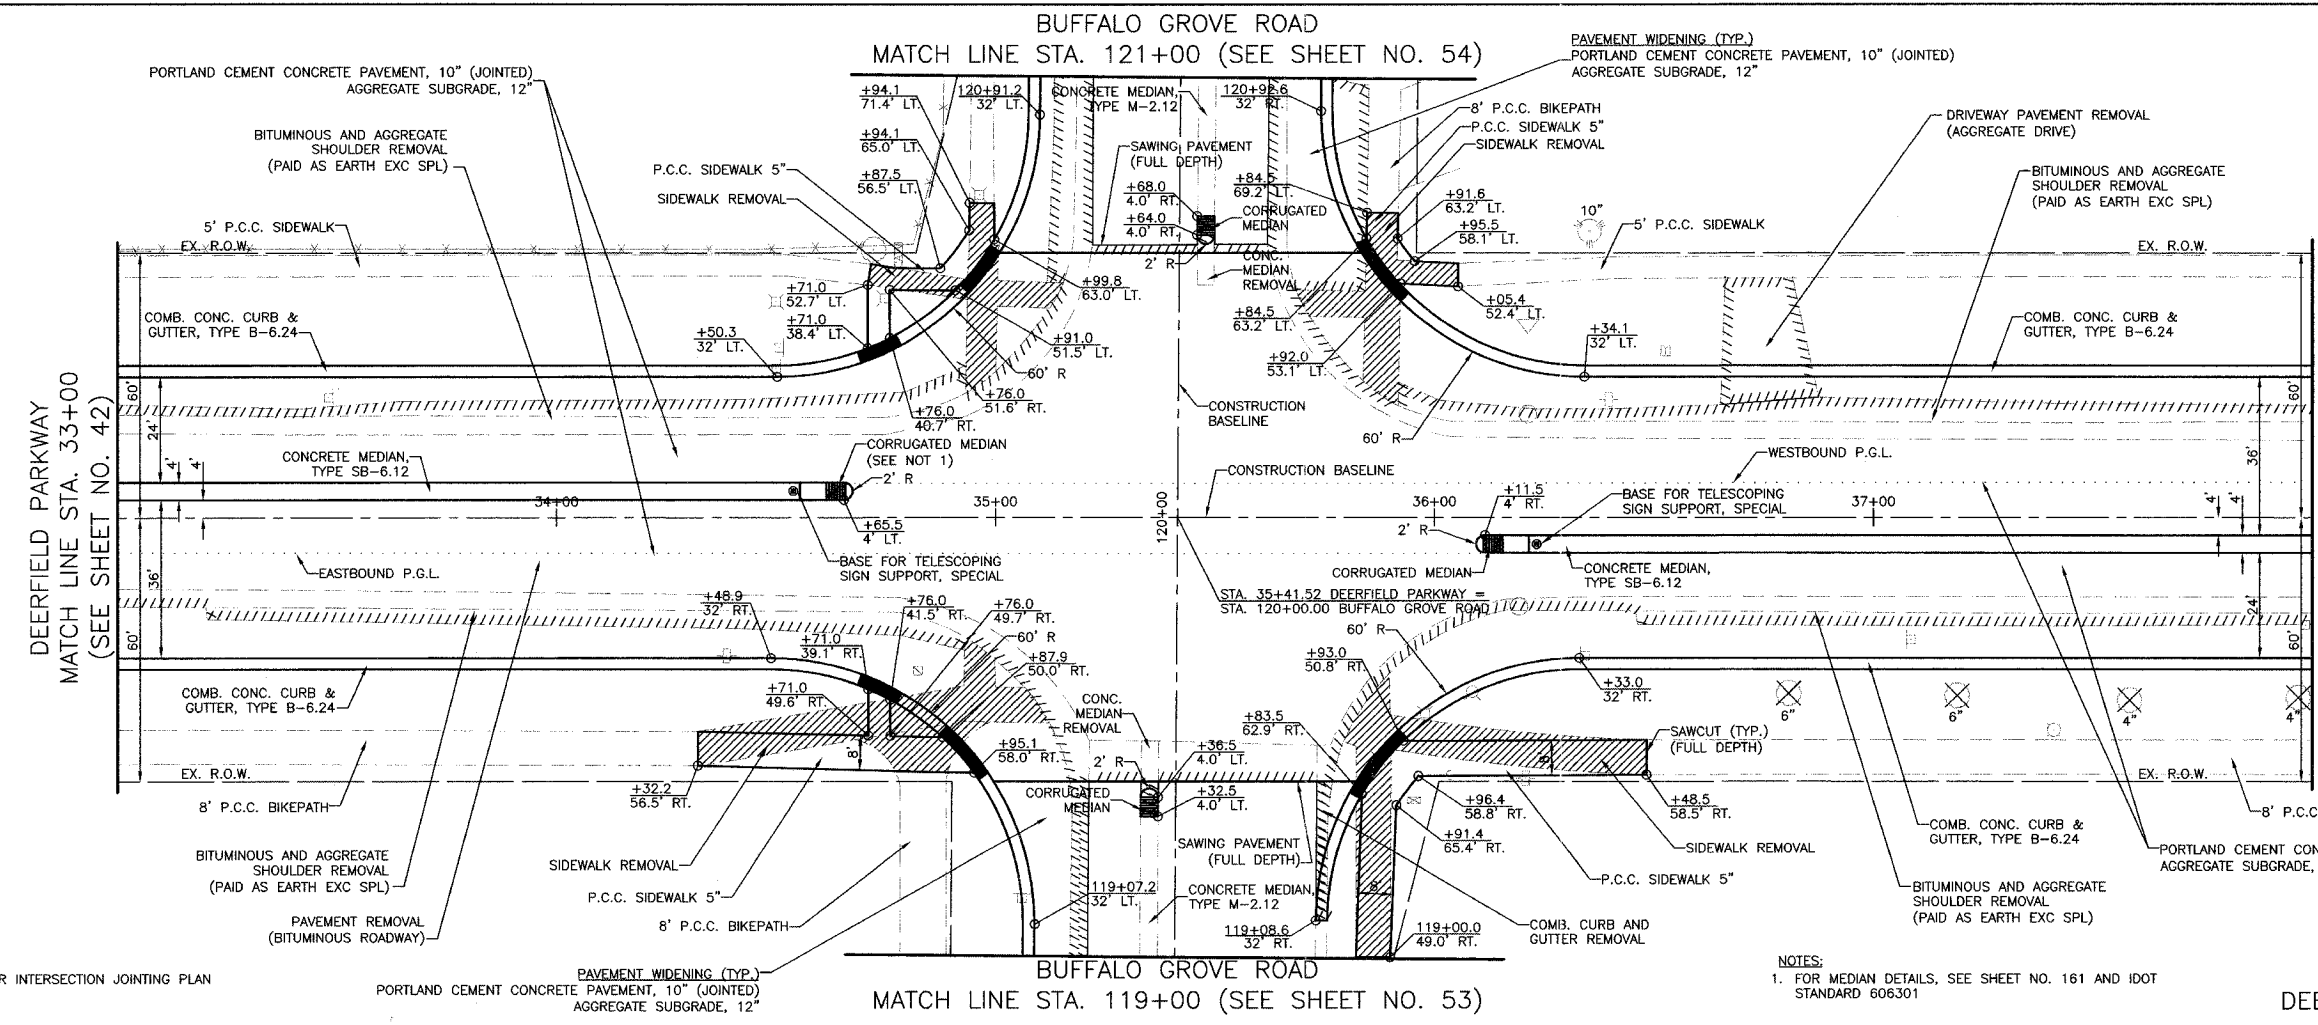

GENERAL NOTE:
SEE SHEET NO. 58 FOR INTERSECTION JOINTING PLAN

NOTES:
1. FOR MEDIAN DETAILS, SEE SHEET NO. 161 AND IDOT STANDARD 606301

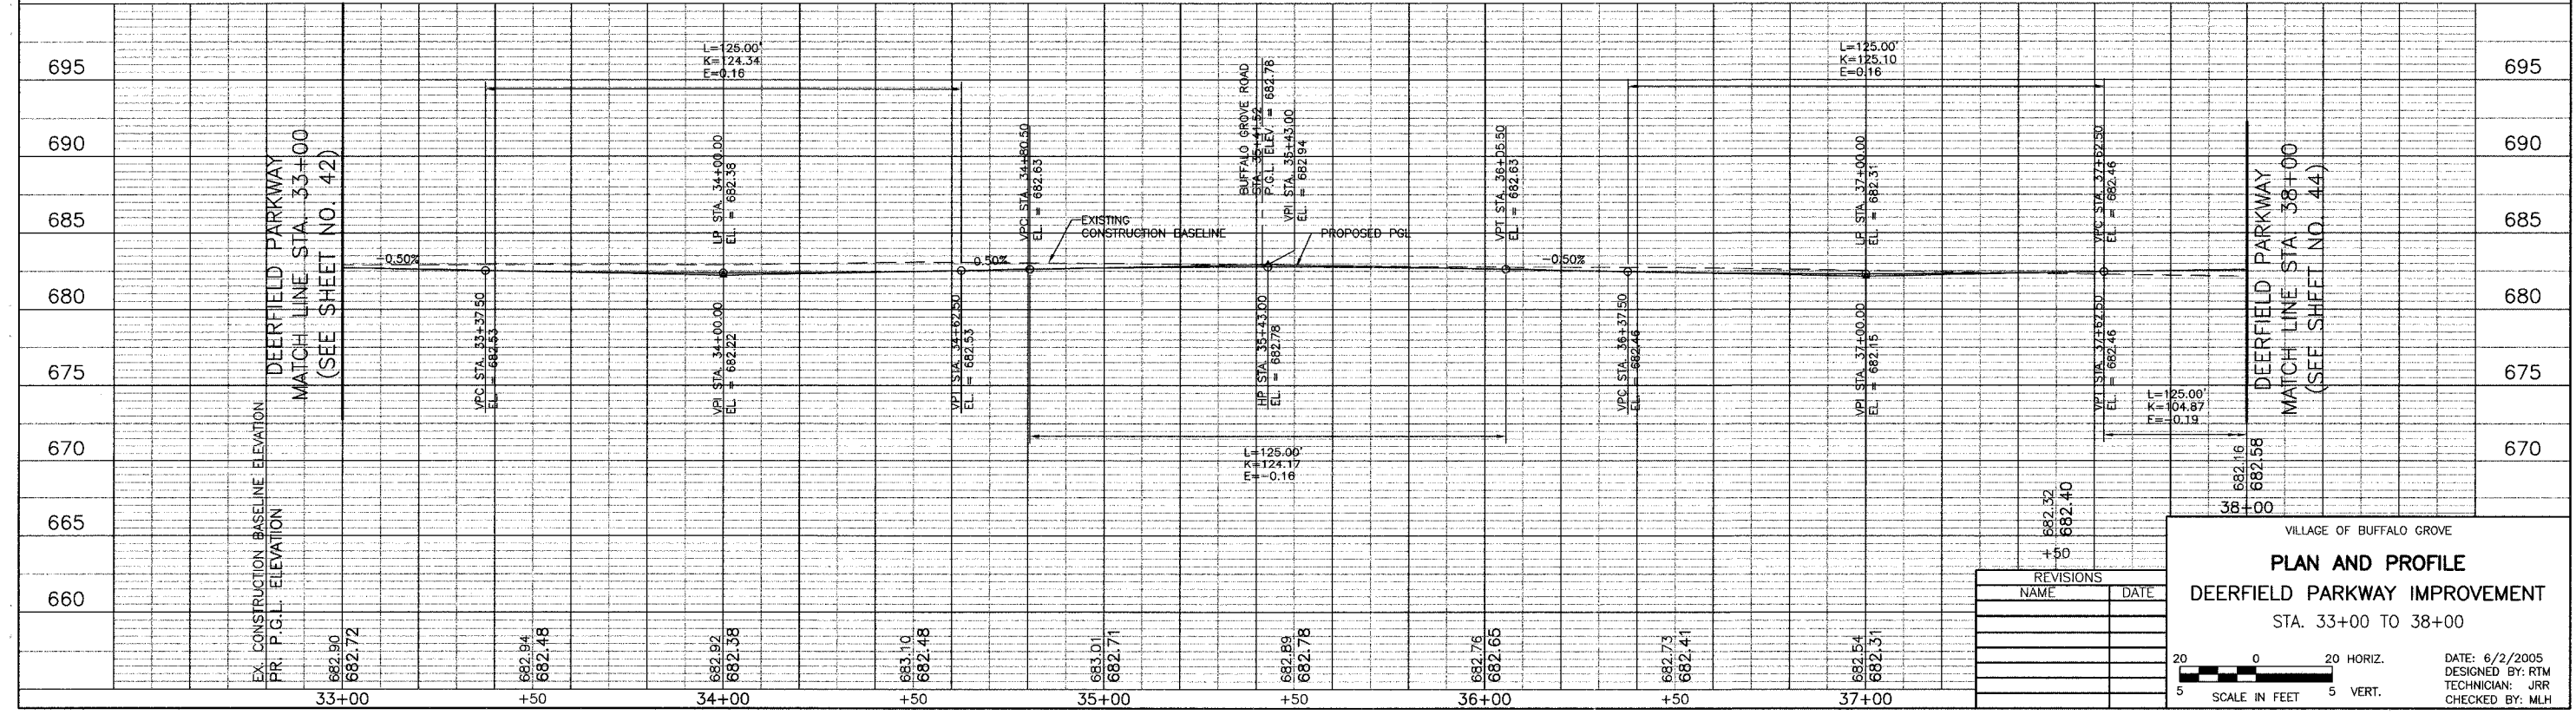

REVISIONS	
NAME	DATE

VILLAGE OF BUFFALO GROVE

PLAN AND PROFILE

DEERFIELD PARKWAY IMPROVEMENT

STA. 33+00 TO 38+00

DATE: 6/2/2005
DESIGNED BY: RTM
TECHNICIAN: JRR
CHECKED BY: MLH

20 0 20 HORIZ.
5 SCALE IN FEET 5 VERT.

BID SET