
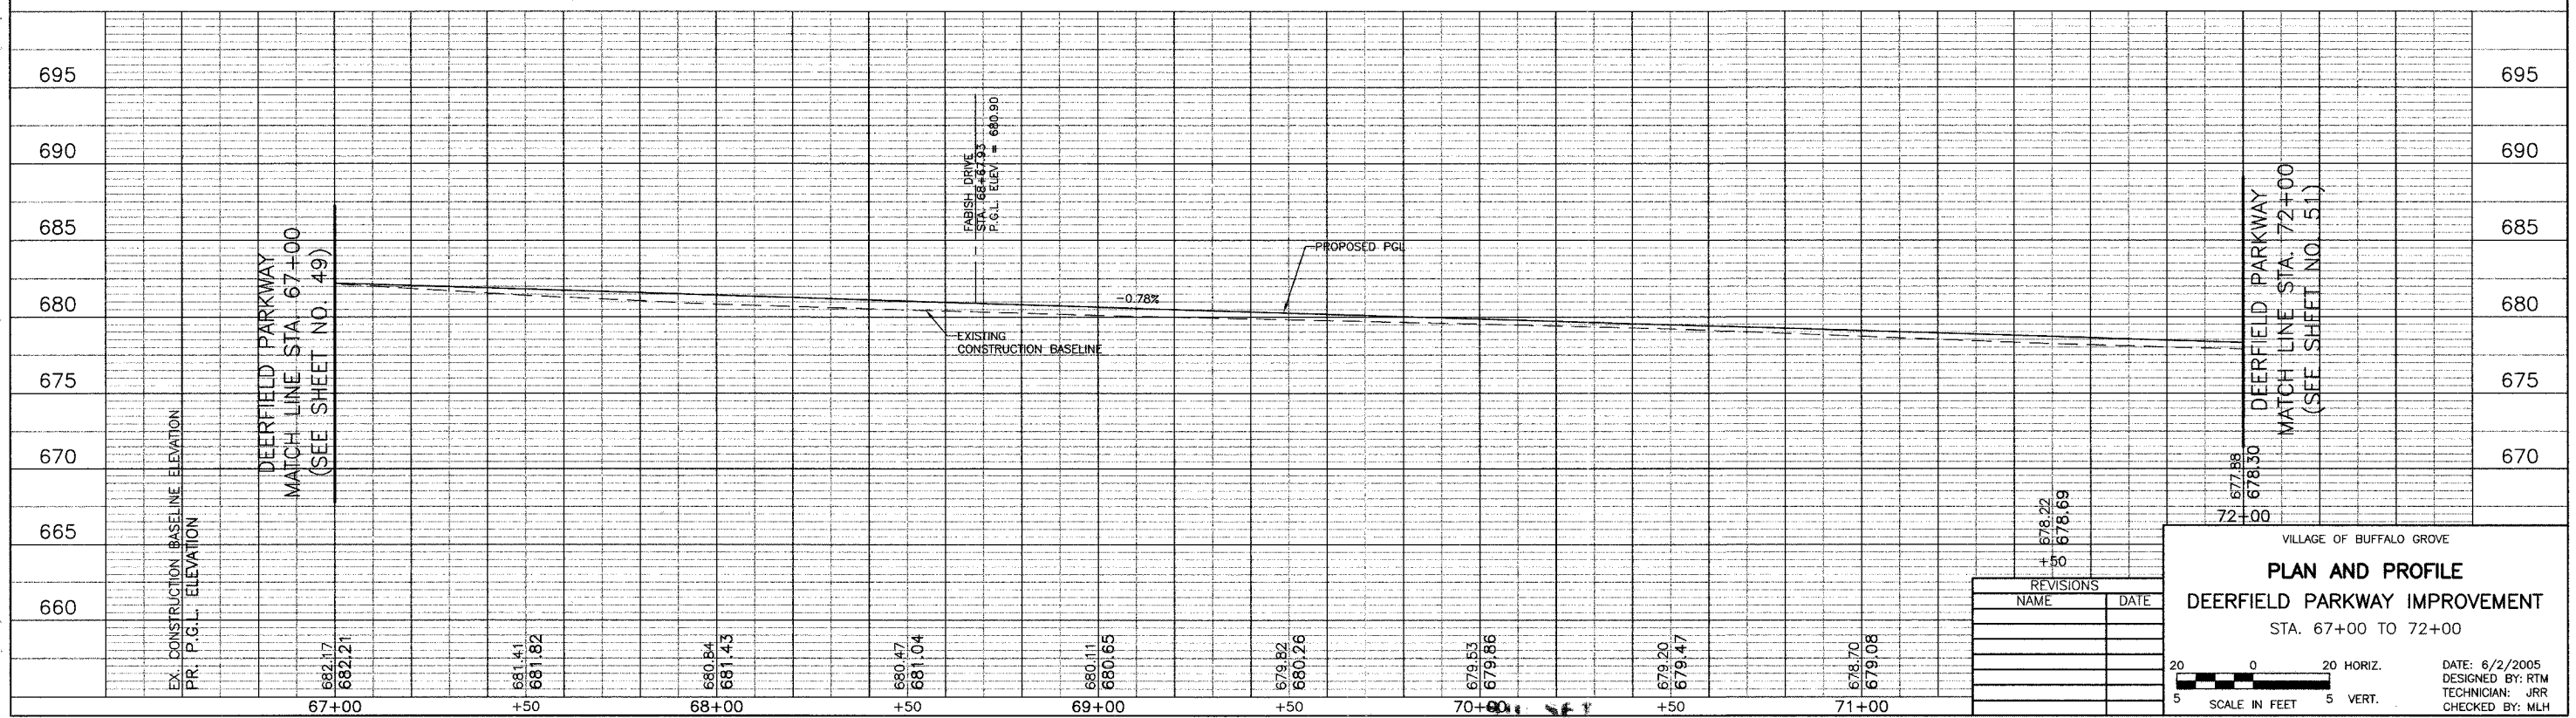


CURVE #2  
 $\Delta = 04^{\circ}35'08''$   
 $D = 00^{\circ}24'01''$   
 $R = 14,317.07'$   
 $T = 573.23'$   
 $L = 1145.85'$   
 $E = 11.47'$   
 PC STA. = 60+41.56  
 PI STA. = 66+14.80  
 PT STA. = 71+87.41

FILE #	SECTION	COUNTY	TOTAL SHEETS	SHEET NO.
CH	A47	LAKE	176	50
STA.	67+00	TO STA.	72+00	
03-00088-00-FP		LINE	SURFACE TRANSPORTATION FUNDING	
CONTRACT NUMBER 83807				

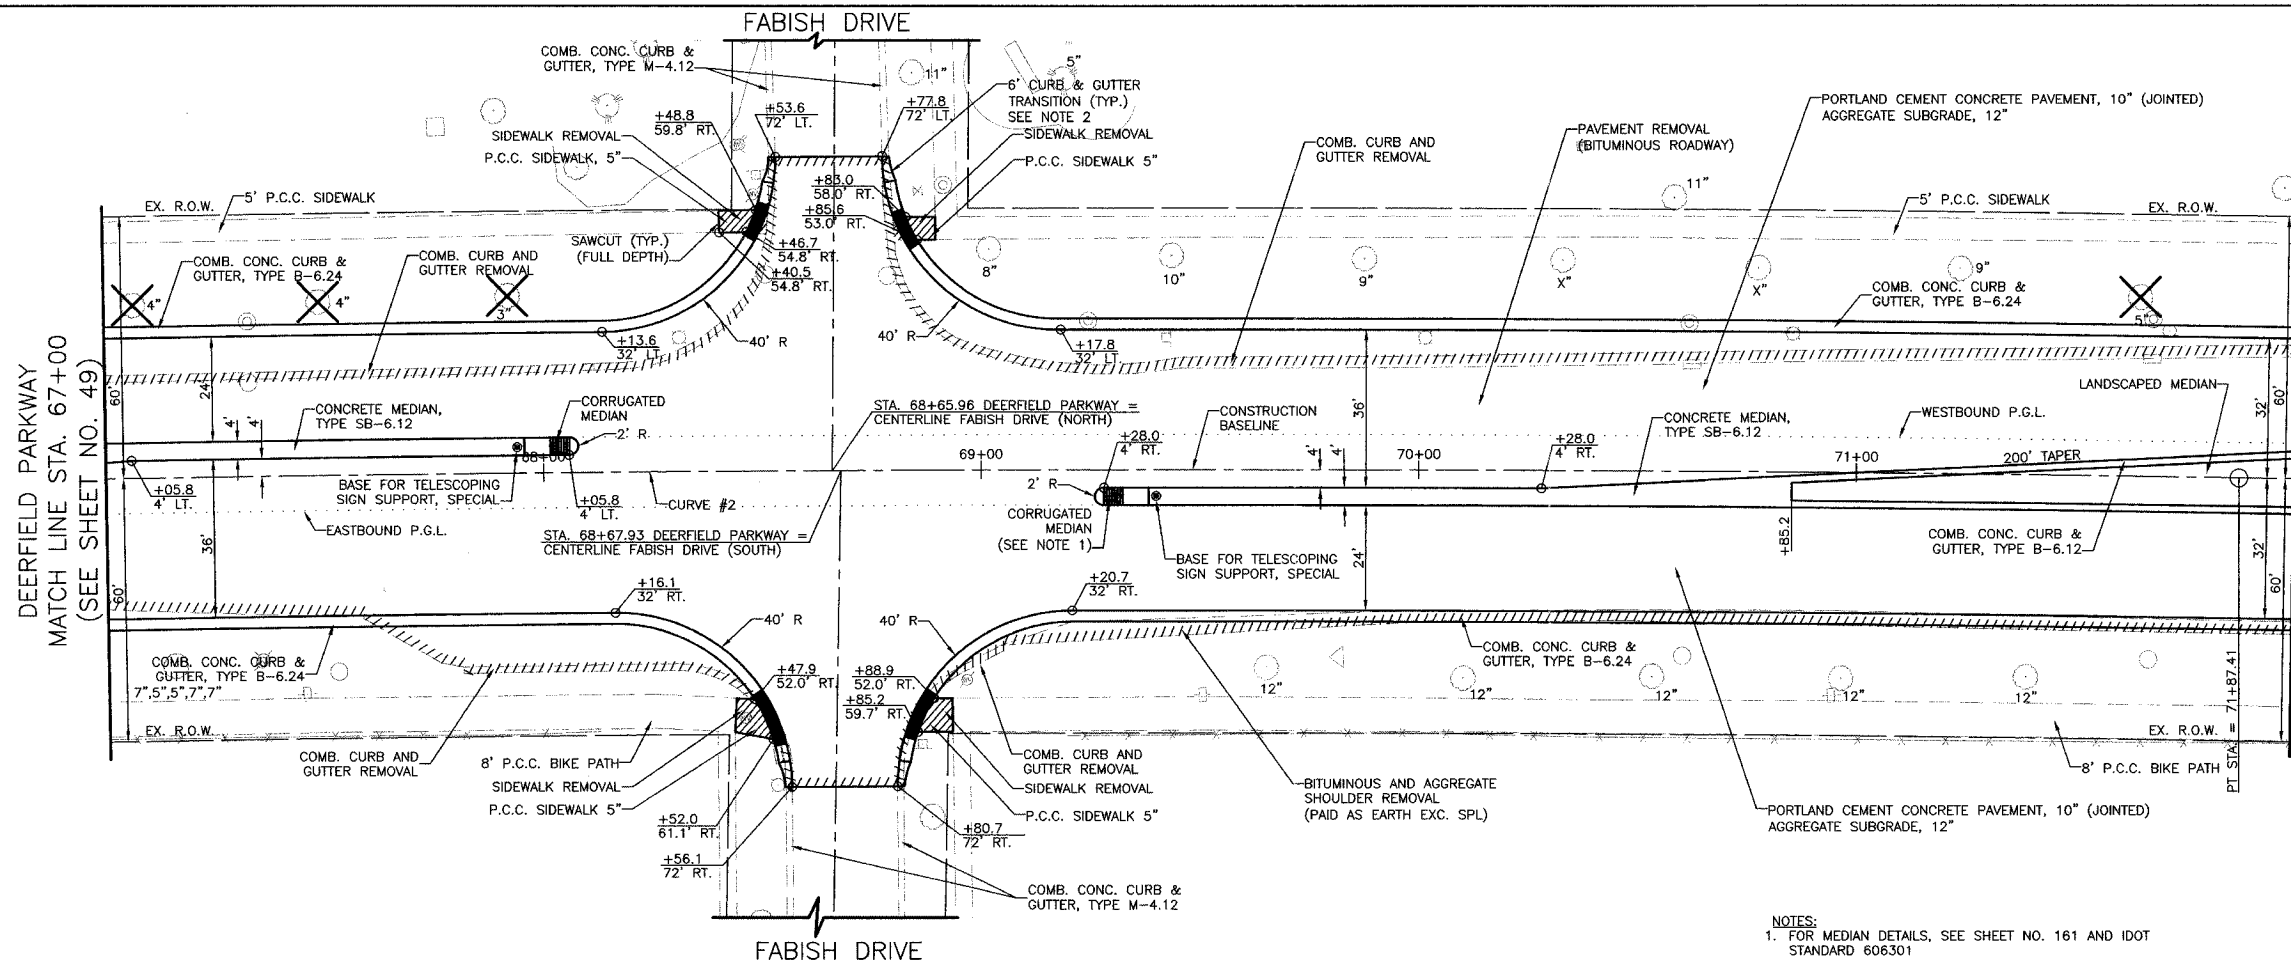

VILLAGE OF BUFFALO GROVE

**PLAN AND PROFILE**  
**DEERFIELD PARKWAY IMPROVEMENT**  
 STA. 67+00 TO 72+00

DATE: 6/2/2005  
 DESIGNED BY: RTM  
 TECHNICIAN: JRR  
 CHECKED BY: MLH

BID SET