
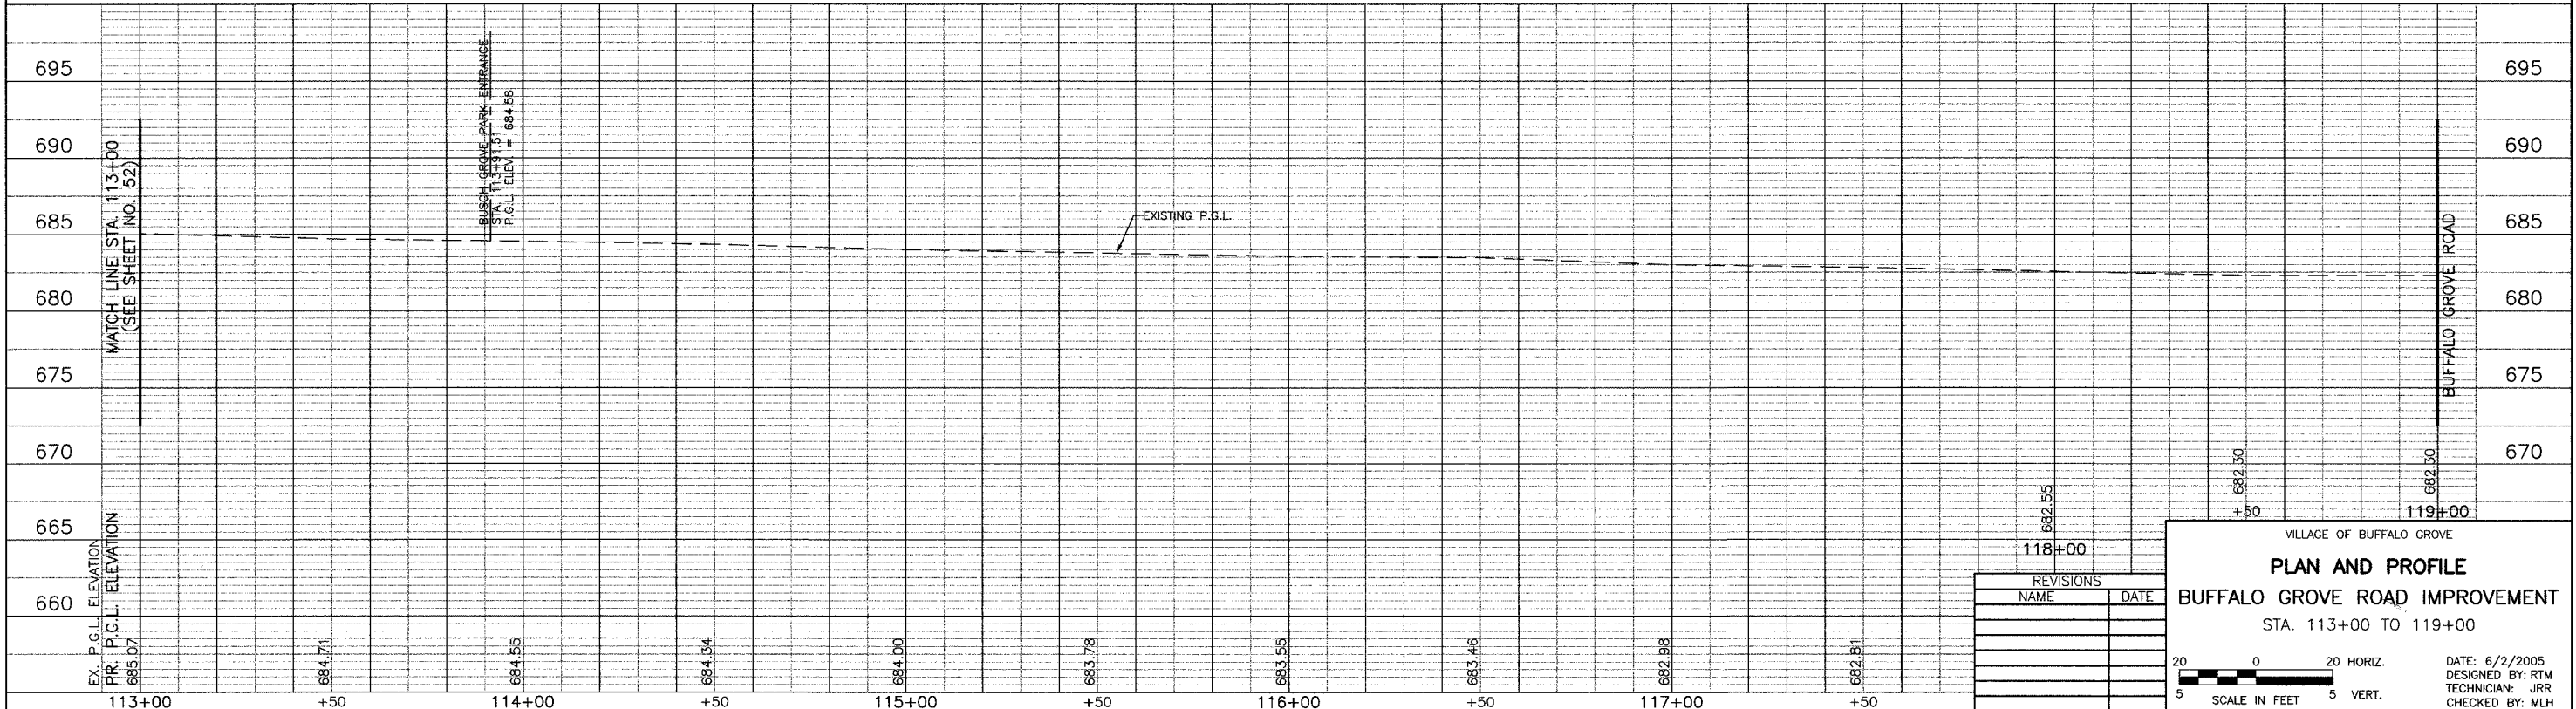


PREP	SECTION	COUNTY	TOTAL SHEETS	SHEET NO
CH	A47	LAKE	176	53
STA. 113+00	TO STA. 119+00	ELANDS	SURFACE TRANSPORTATION FUNDING	
CONTRACT NUMBER 83807				

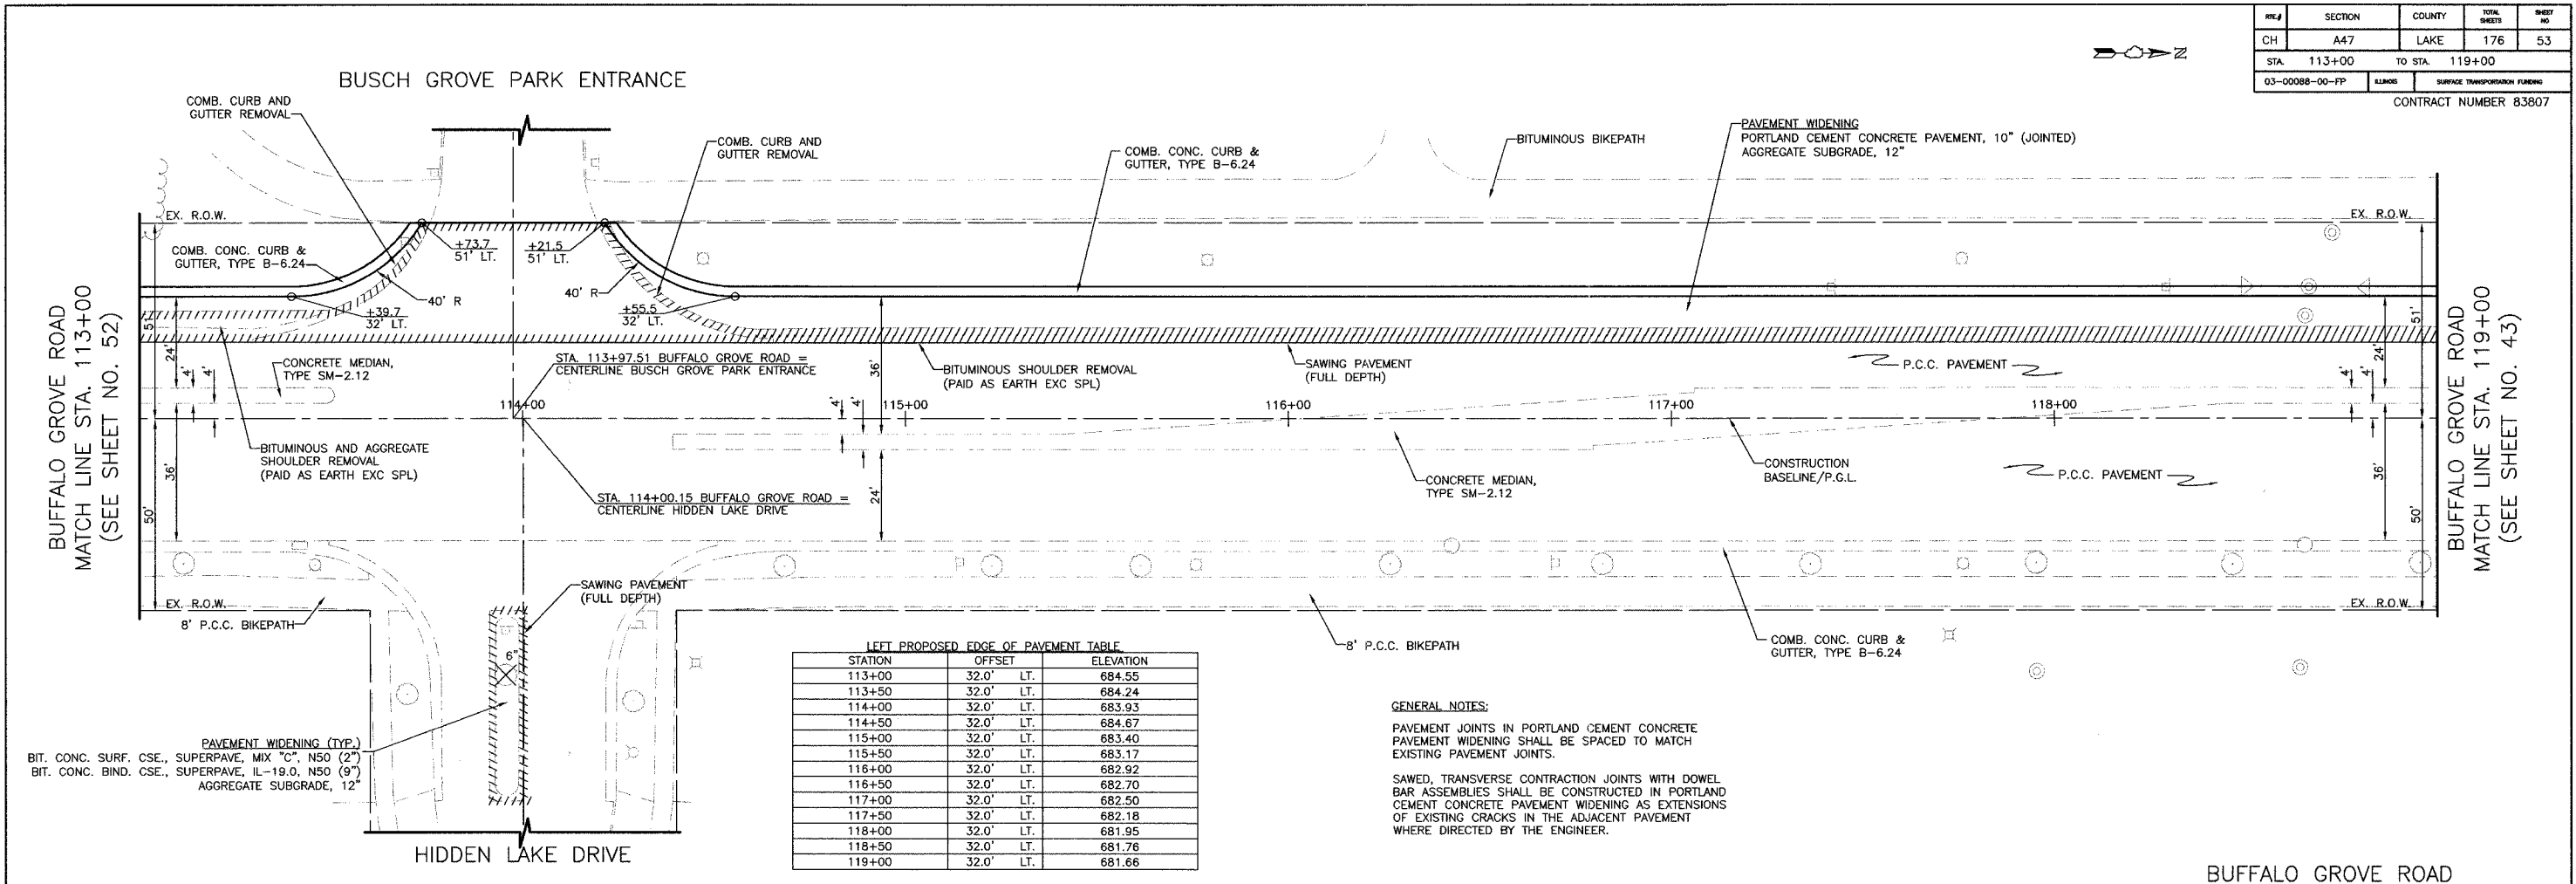

REVISIONS	
NAME	DATE

VILLAGE OF BUFFALO GROVE

PLAN AND PROFILE

BUFFALO GROVE ROAD IMPROVEMENT

STA. 113+00 TO 119+00

DATE: 6/2/2005
 DESIGNED BY: RTM
 TECHNICIAN: JRR
 CHECKED BY: MLH

20 0 20 HORIZ.
 5 SCALE IN FEET 5 VERT.

BID SET