
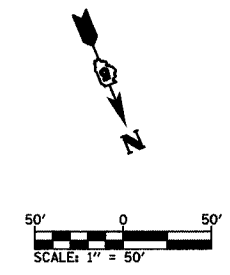


91325

ROUTE NO.	SECTION	COUNTY	TOTAL SHEETS	SHEET NO.
CH 31	*	MACON	162	60
FED. ROAD DIST. NO.		ILLINOIS	PROJECT	

\* 02-00175-00-PV

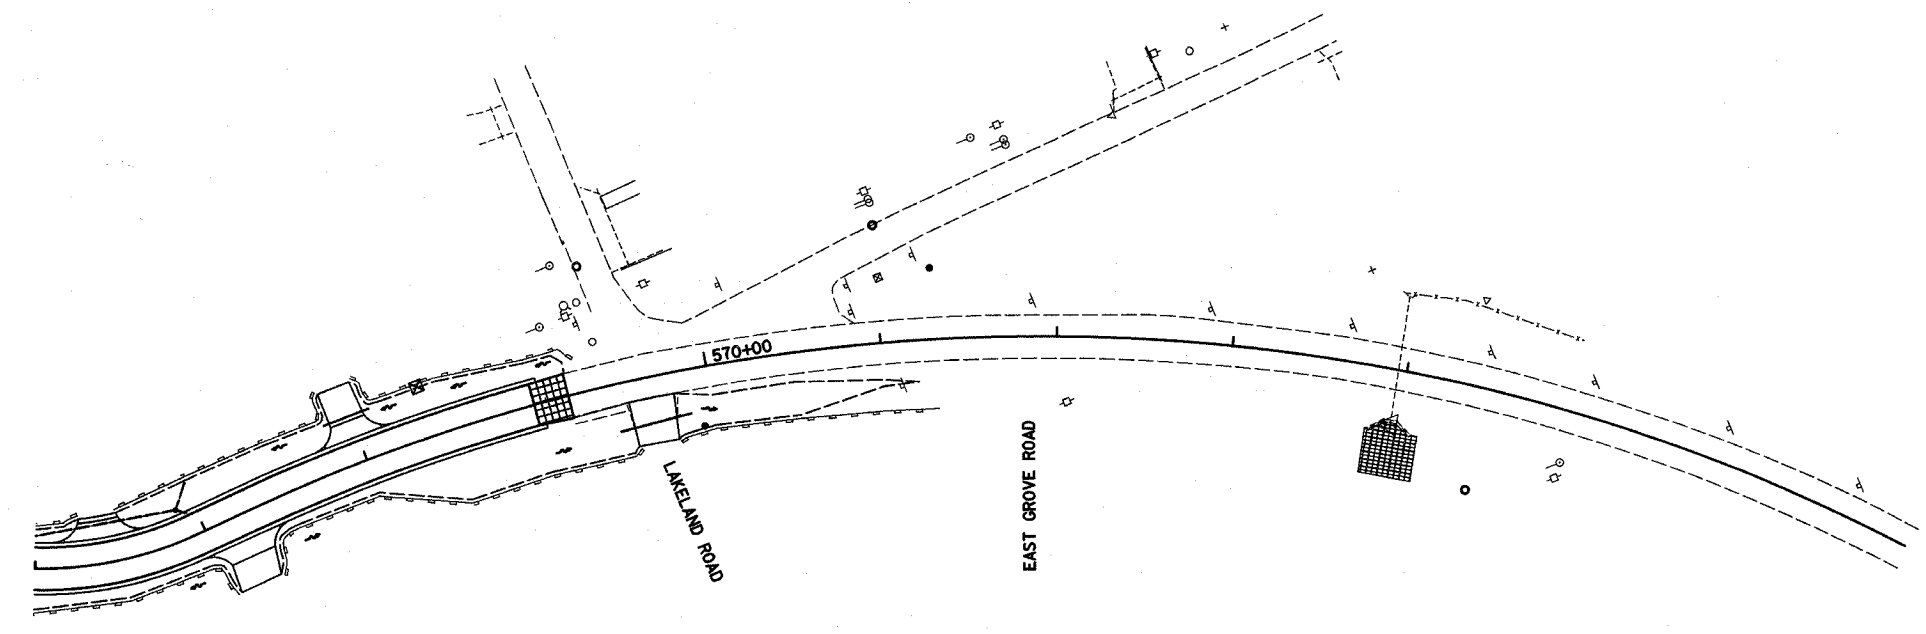

REVISIONS			EROSION CONTROL PLAN	
NO.	DATE	INITIALS	TURPIN ROAD CONNECTOR (CH 31) MACON COUNTY, ILLINOIS	
1			DRAWN BY	DATE
2			DLB	5/04
3			CHECKED BY	DATE
4			BOOK NUMBER	471
5			PROJECT No.	4805
6			SHEET No.	
7			<b>HOMER L. CHASTAIN &amp; ASSOCIATES, LLP</b> <small>CONSULTING ENGINEERS</small> <small>184-001877</small>	
8			DECATUR (317) 423-8544 CHICAGO (773) 714-0050	
9				
10				