


F.A.U. RTE.	SECTION	COUNTY	TOTAL SHEETS	SHEET NO.
9003	03-00044-00-BR	MADISON	24	1
STA. TO STA.				
FED. ROAD DIST. NO.	ILLINOIS	FED. AID PROJECT		
COVER SHEET				

CONTRACT NO. 97256

STATE OF ILLINOIS  
DEPARTMENT OF TRANSPORTATION  
**PLANS FOR PROPOSED**  
FAU ROUTE 9003 (POWDER MILL ROAD)  
OVER EAST FORK OF WOOD RIVER  
SECTION 03-00044-00-BR  
PROJECT BRM-501(117)  
VILLAGE OF EAST ALTON  
MADISON COUNTY  
C-98-353-04

INDEX OF SHEETS

SHEET NO.	ITEM
1	COVER SHEET
2	SUMMARY OF QUANTITIES & GENERAL NOTES
3	TYPICAL SECTIONS
4-5	SUGGESTED STAGES OF CONSTRUCTION & TRAFFIC CONTROL
6	PLAN & PROFILE SHEETS
7	REMOVAL & EROSION CONTROL PLAN
8-24	BRIDGE PLANS

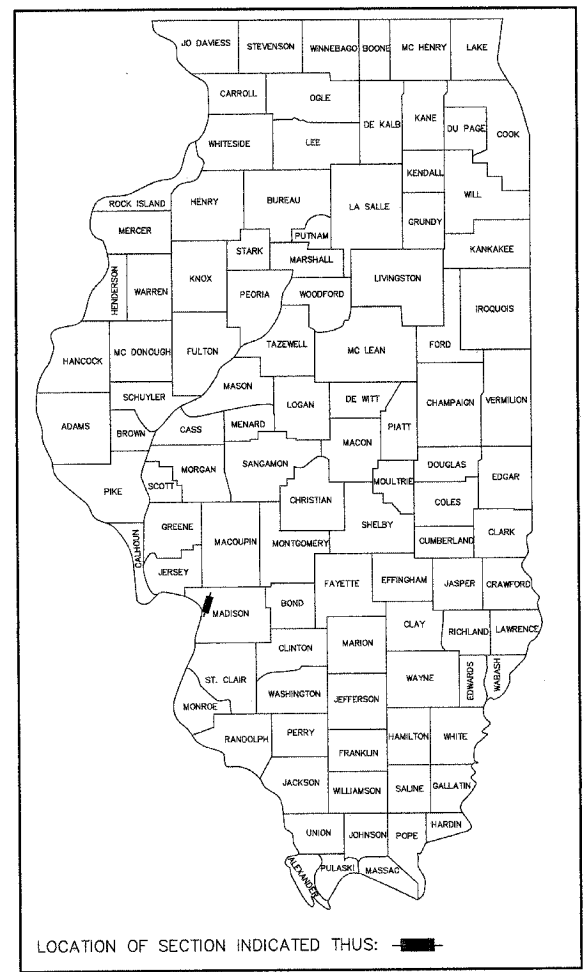


STANDARDS

000001-04	631031-05
001001	635011-01
001006	668001
280001-02	701001-01
420001-06	701006-02
420401-05	701201-02
420701-01	701301-02
421001-01	701311-02
515001-02	701321-08
542401	702001-05
601101	704001-02
606001-02	780001-01
609006-02	886001
630001-05	

SCALES

PLAN	1" = 20'
PROFILE HORIZ.	1" = 20'
PROFILE VERT.	1" = 5'
CROSS SECTIONS HORIZ.	N/A
CROSS SECTIONS VERT.	N/A

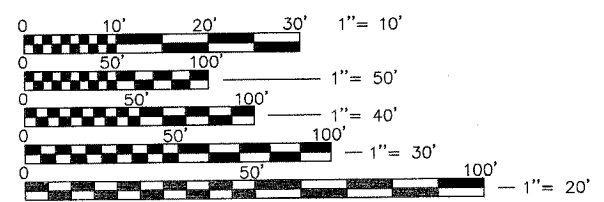


FULL SIZE PLANS HAVE BEEN PREPARED USING STANDARD ENGINEERING SCALES, REDUCED SIZED PLANS WILL NOT CONFORM TO STANDARD SCALES, IN MAKING MEASUREMENTS ON REDUCED PLANS, THE ABOVE SCALES MAY BE USED.


JOINT UTILITY LOCATING INFORMATION FOR EXCAVATIONS PHONE: 800-892-0123

CONTRACT NO. 97256

ROADWAY CLASSIFICATION = COLLECTOR (URBAN)  
DESIGN SPEED = 30 MPH  
CURRENT TRAFFIC (2003) = 5,600  
DESIGN YEAR (2023) = 7,000

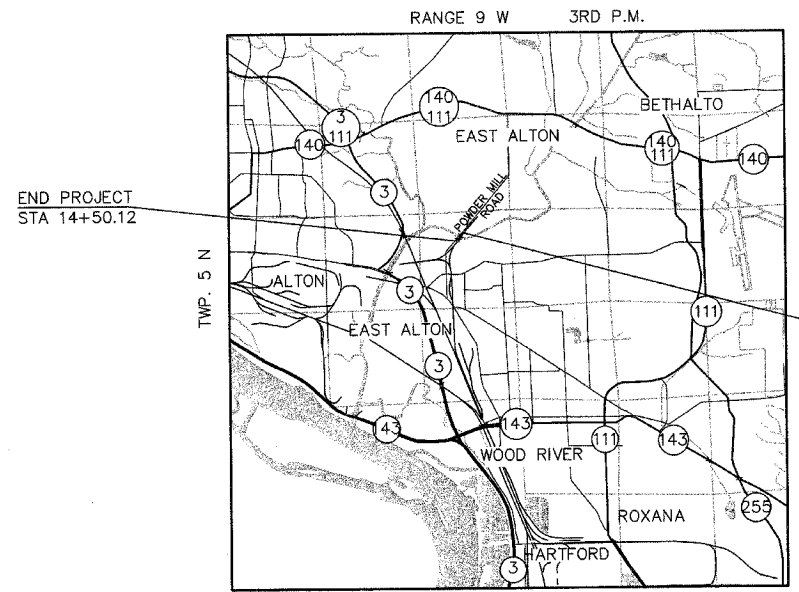

PROJECT INCLUDES REHABILITATING S.N. 060-6400, A 3-SPAN CONTINUOUS WIDE FLANGE EXISTING STRUCTURE, USING A COMPOSITE DECK AND SEMI-INTEGRAL ABUTMENTS. BEGIN BRIDGE STA. 12+08.25 AND END BRIDGE STA. 14+11.75. SOUTH SPAN 60'-0", CENTER SPAN 80'-0", AND NORTH SPAN 60'-0".

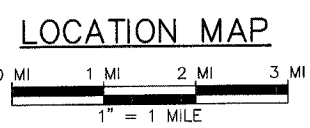

NET LENGTH = 300.12 FEET (0.057 MILES)



EXPIRES 11/30/2005

JEFFREY R. RENSING

APPROVED 5/31/05 2005  
Jan H. Bight MAYOR OF EAST ALTON

STATE OF ILLINOIS  
DEPARTMENT OF TRANSPORTATION  
DIVISION OF HIGHWAYS

SUBMITTED 6-2 2005  
Denise Oberthur  
DISTRICT ENGINEER OF LOCAL ROADS & STREETS

PASSED 6-2 2005  
Mary C. Lamie  
MARY C. LAMIE, P.E. DEPUTY DIRECTOR OF HIGHWAYS REGION FIVE ENGINEER

