
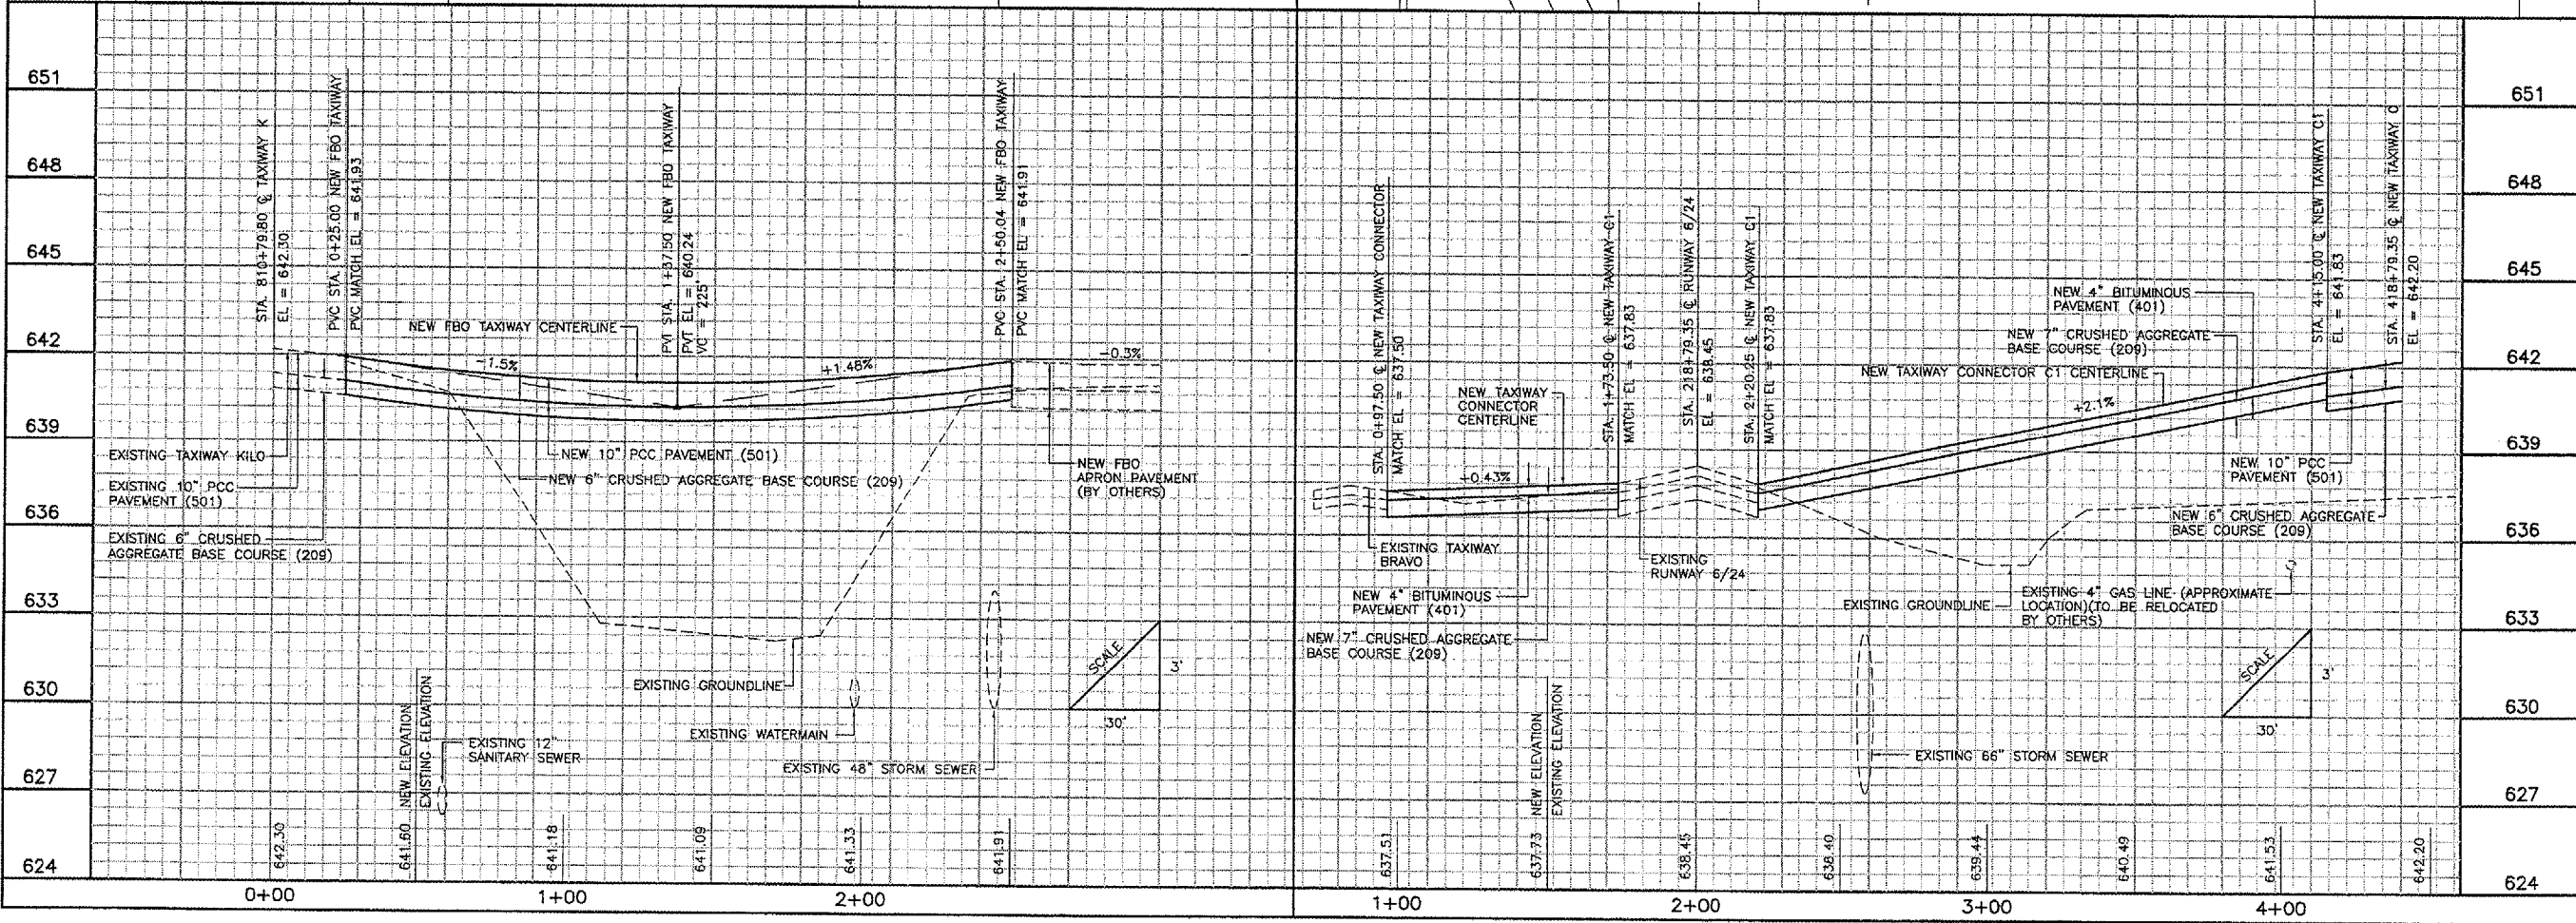


PA048  
 K:\Palwaukee\0429003\Draw\Sheets\  
 FILE: lxy-pp3.dwg  
 LAYOUT: Layout1  
 UPDATE BY: johse  
 SURVEY BOOK #  
 DATE: Fri 7/13/05 3:56pm  
 XREF DWG: tbcint.dwg  
 tb.dwg  
 repr001.dwg  
 lxy-base.dwg

| REVISIONS |    |      |
|-----------|----|------|
| NUMBER    | BY | DATE |
|           |    |      |
|           |    |      |

 

**PALWAUKEE MUNICIPAL AIRPORT  
 WHEELING/PROSPECT HEIGHTS, ILLINOIS**

**CONSTRUCT TAXIWAY CHARLIE AND EAST QUADRANT APRON  
 PLAN AND PROFILE  
 TAXIWAY CONNECTORS**

© Copyright CMT, Inc.  
**CMT**  
 CRAWFORD, MARRY & TILLY, INC.  
 CONSULTING ENGINEERS  
 License No. 194-000613



|                   |               |
|-------------------|---------------|
| DESIGN BY:        | JRL           |
| DRAWN BY:         | JRO           |
| CHECKED BY:       |               |
| APPROVED BY:      |               |
| DATE:             | 06/24/05      |
| JOB No:           | 04290-03      |
| ILLINOIS PROJECT: | PWK-3481      |
| A.I.P. PROJECT:   | 3-17-0018-BXX |
| SHEET 13          | OF 38 SHEETS  |