
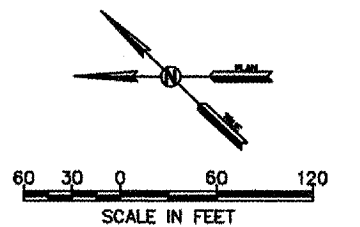


NOTES:

1. PLACEMENT OF SOIL IN DISPOSAL AREA AND FILL AREAS OF BASINS SHALL NOT BE SUBJECT TO COMPACTION REQUIREMENTS IN ITEM 152. HOWEVER, CONTRACTOR SHALL PLACE SOIL IN 8" LIFTS AND SHALL ROUTE EQUIPMENT OVER EACH LIFT TO ATTAIN COMPACTION.
2. MAXIMUM ELEVATION OF PLACED SOIL AT DISPOSAL SITE IS 450.00.
3. MAXIMUM SLOPE OF SOIL PLACED AT DISPOSAL SITE IS 5:1.
4. SURFACE OF SOIL DISPOSAL SITE TO BE GRADED TO MAINTAIN DRAINAGE OF ENTIRE SURFACE.

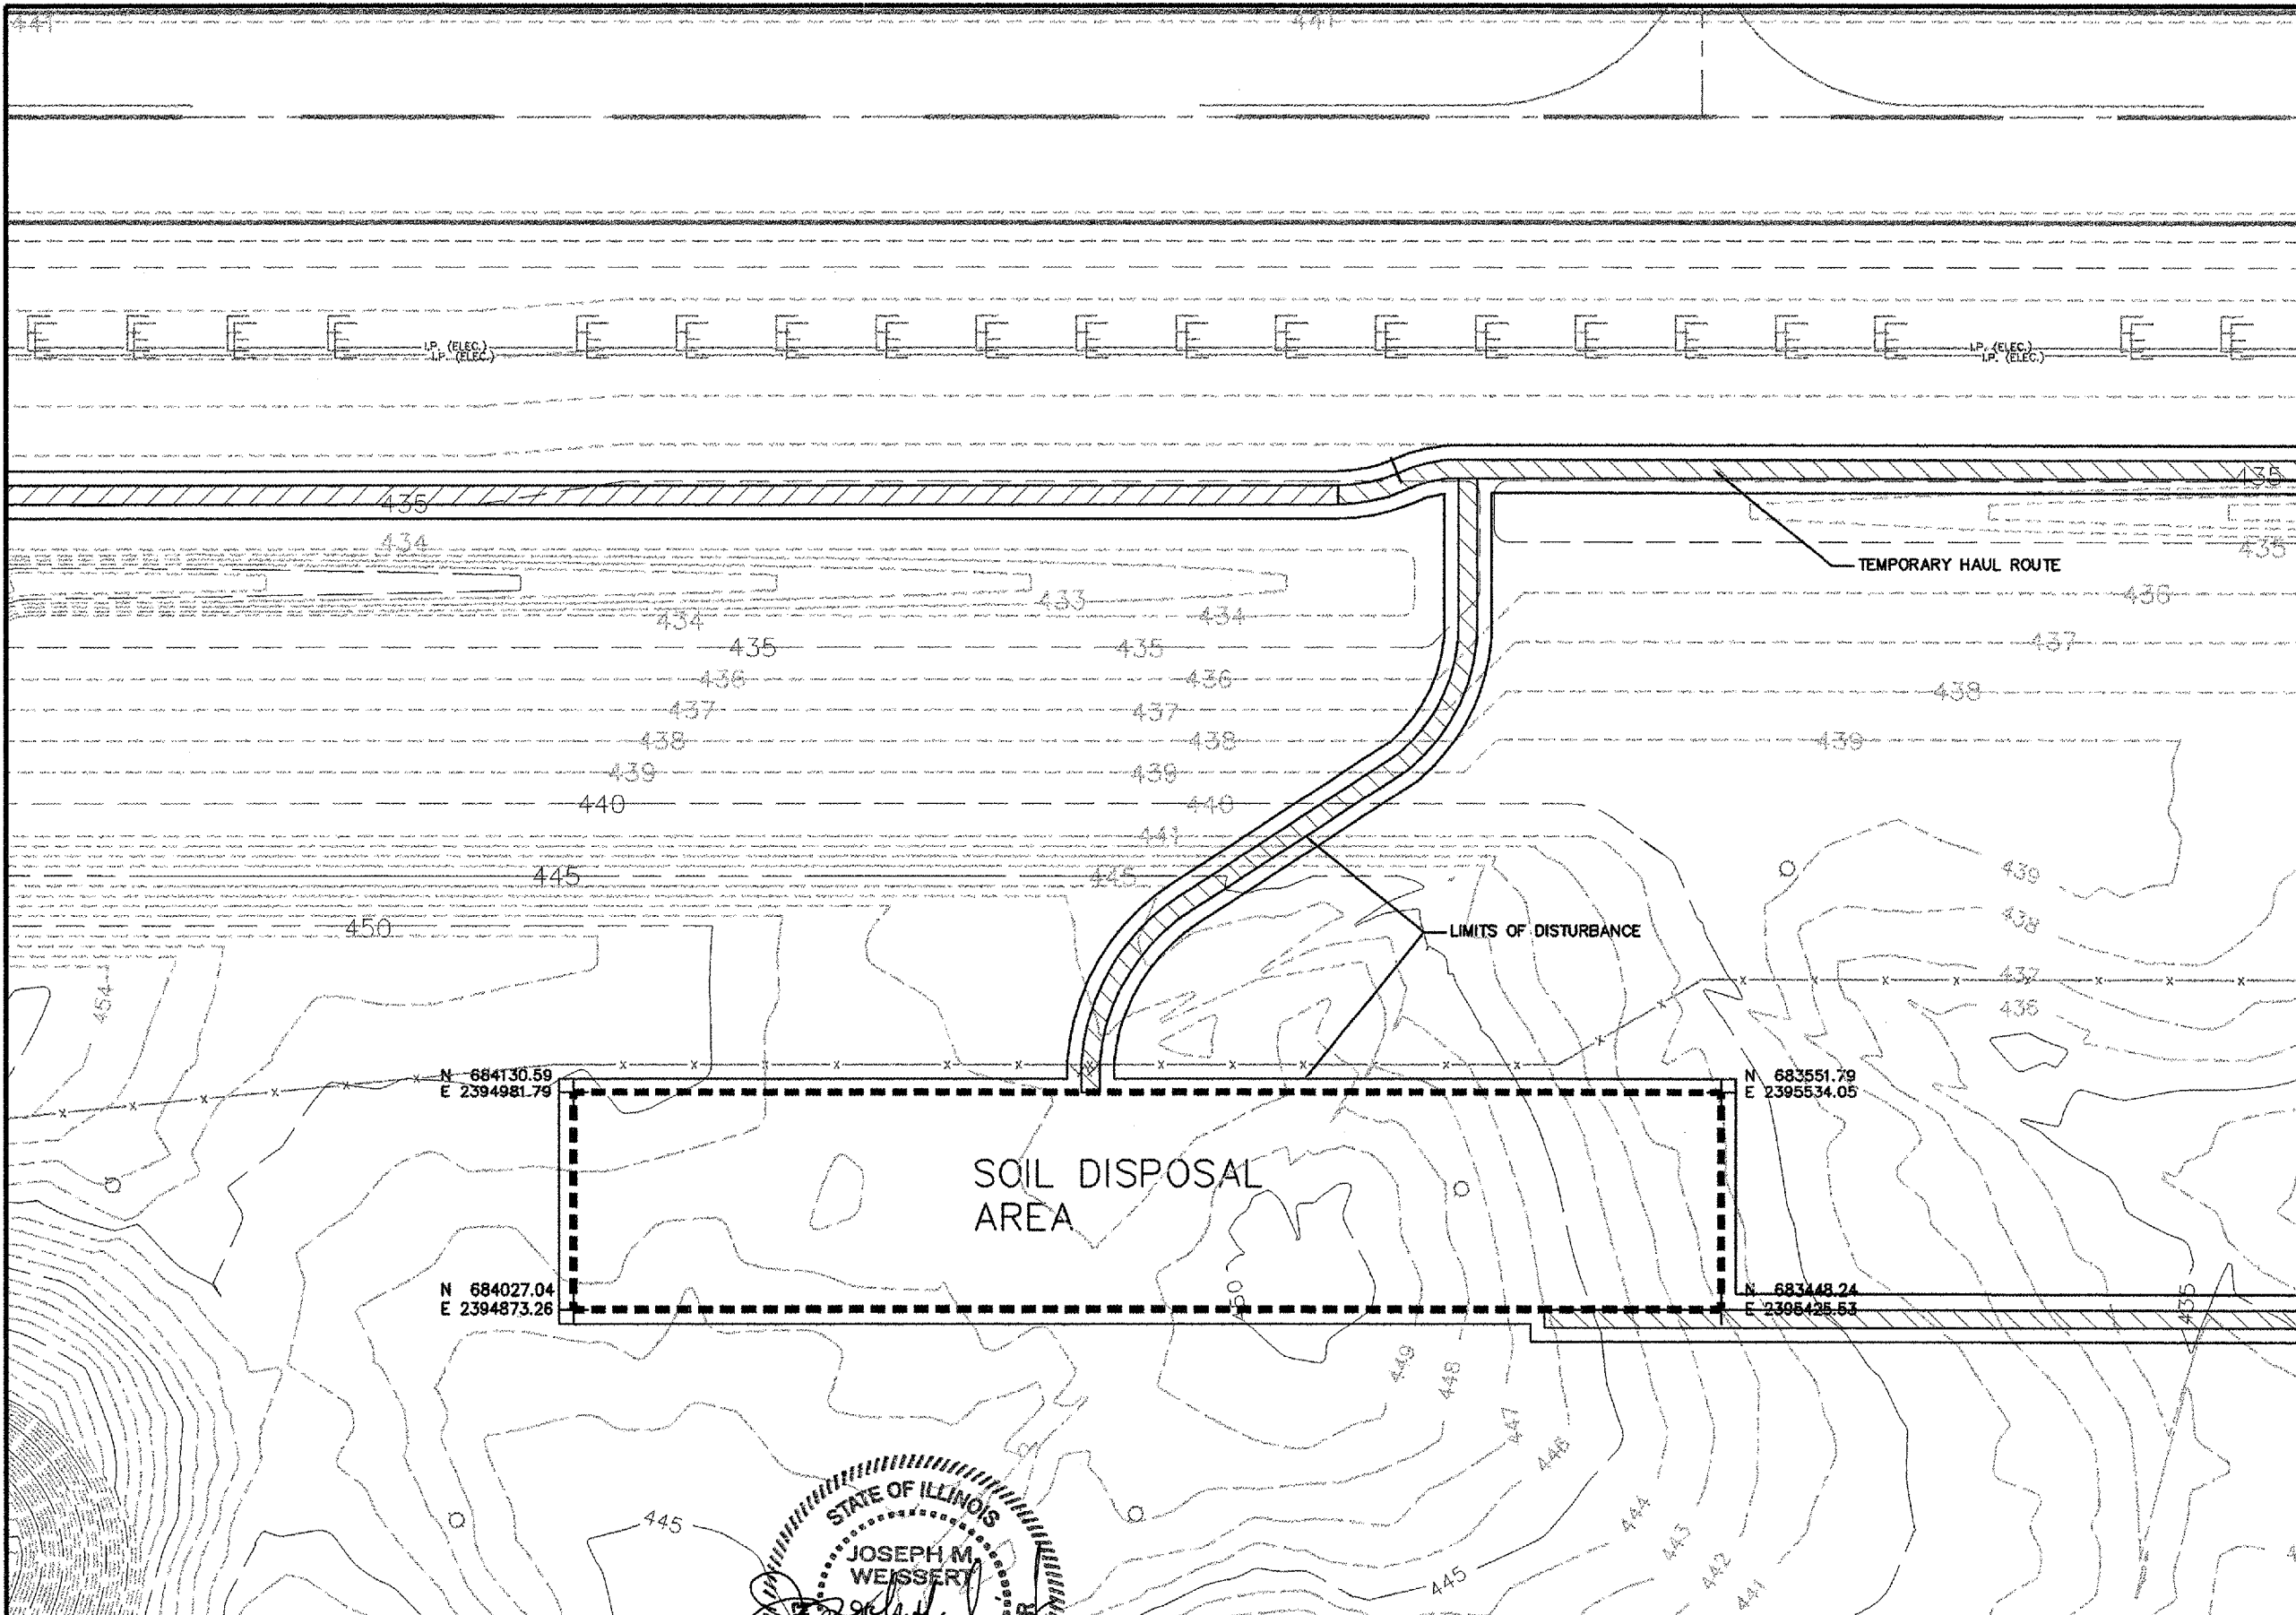

STATE OF ILLINOIS  
 JOSEPH M. WEISSERT  
 062-058095  
 LICENSED PROFESSIONAL ENGINEER  
 EXPIRES 11/30/05

| REV. | DATE | BY | APPR. | DESCRIPTION | PLOT FILE | REV. | DATE | BY | APPR. | DESCRIPTION | PLOT FILE | DATE:   |
|------|------|----|-------|-------------|-----------|------|------|----|-------|-------------|-----------|---------|
|      |      |    |       |             |           |      |      |    |       |             |           | 6/10/05 |

DESIGNED BY: TAC  
 DRAWN BY: DEM  
 CHECKED BY: DJT



SEDIMENTATION BASIN  
 CONVERSION  
 1075 Eastgate Drive  
 O'Fallon, Illinois 62269  
 PH 618-624-2628  
 FAX 618-624-2730



GRADING AND  
 DRAINAGE PLAN  
 SOIL DISPOSAL AREA

DWG. FILE NAME  
84725c12  
 SHEET NO.  
1-5

L:\work\64725\64725.dwg, 6/22/2005 3:01:53 PM