
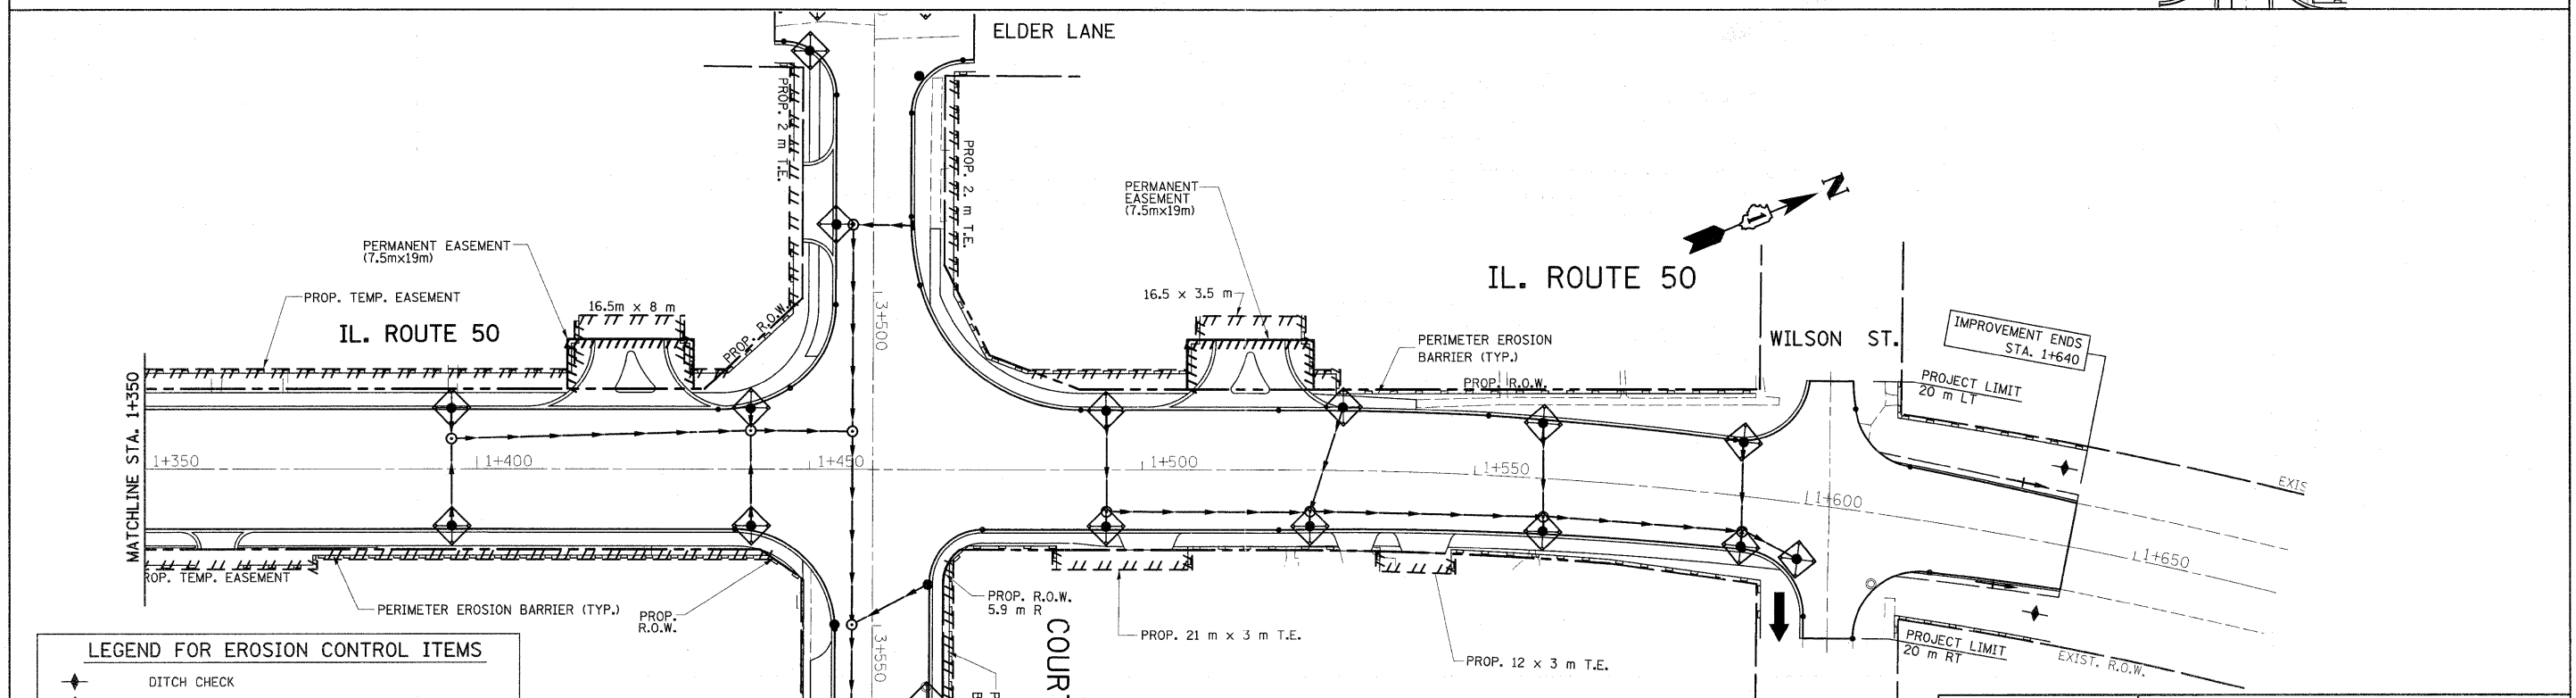


F.A.P. RTE.	SECTION	COUNTY	TOTAL SHEETS	SHEET NO.
840	143 N	WILL	121	60
STA. 1+000		TO STA. 1+350		
FED. ROAD DIST. NO. 1		ILLINOIS FED. AID PROJECT		

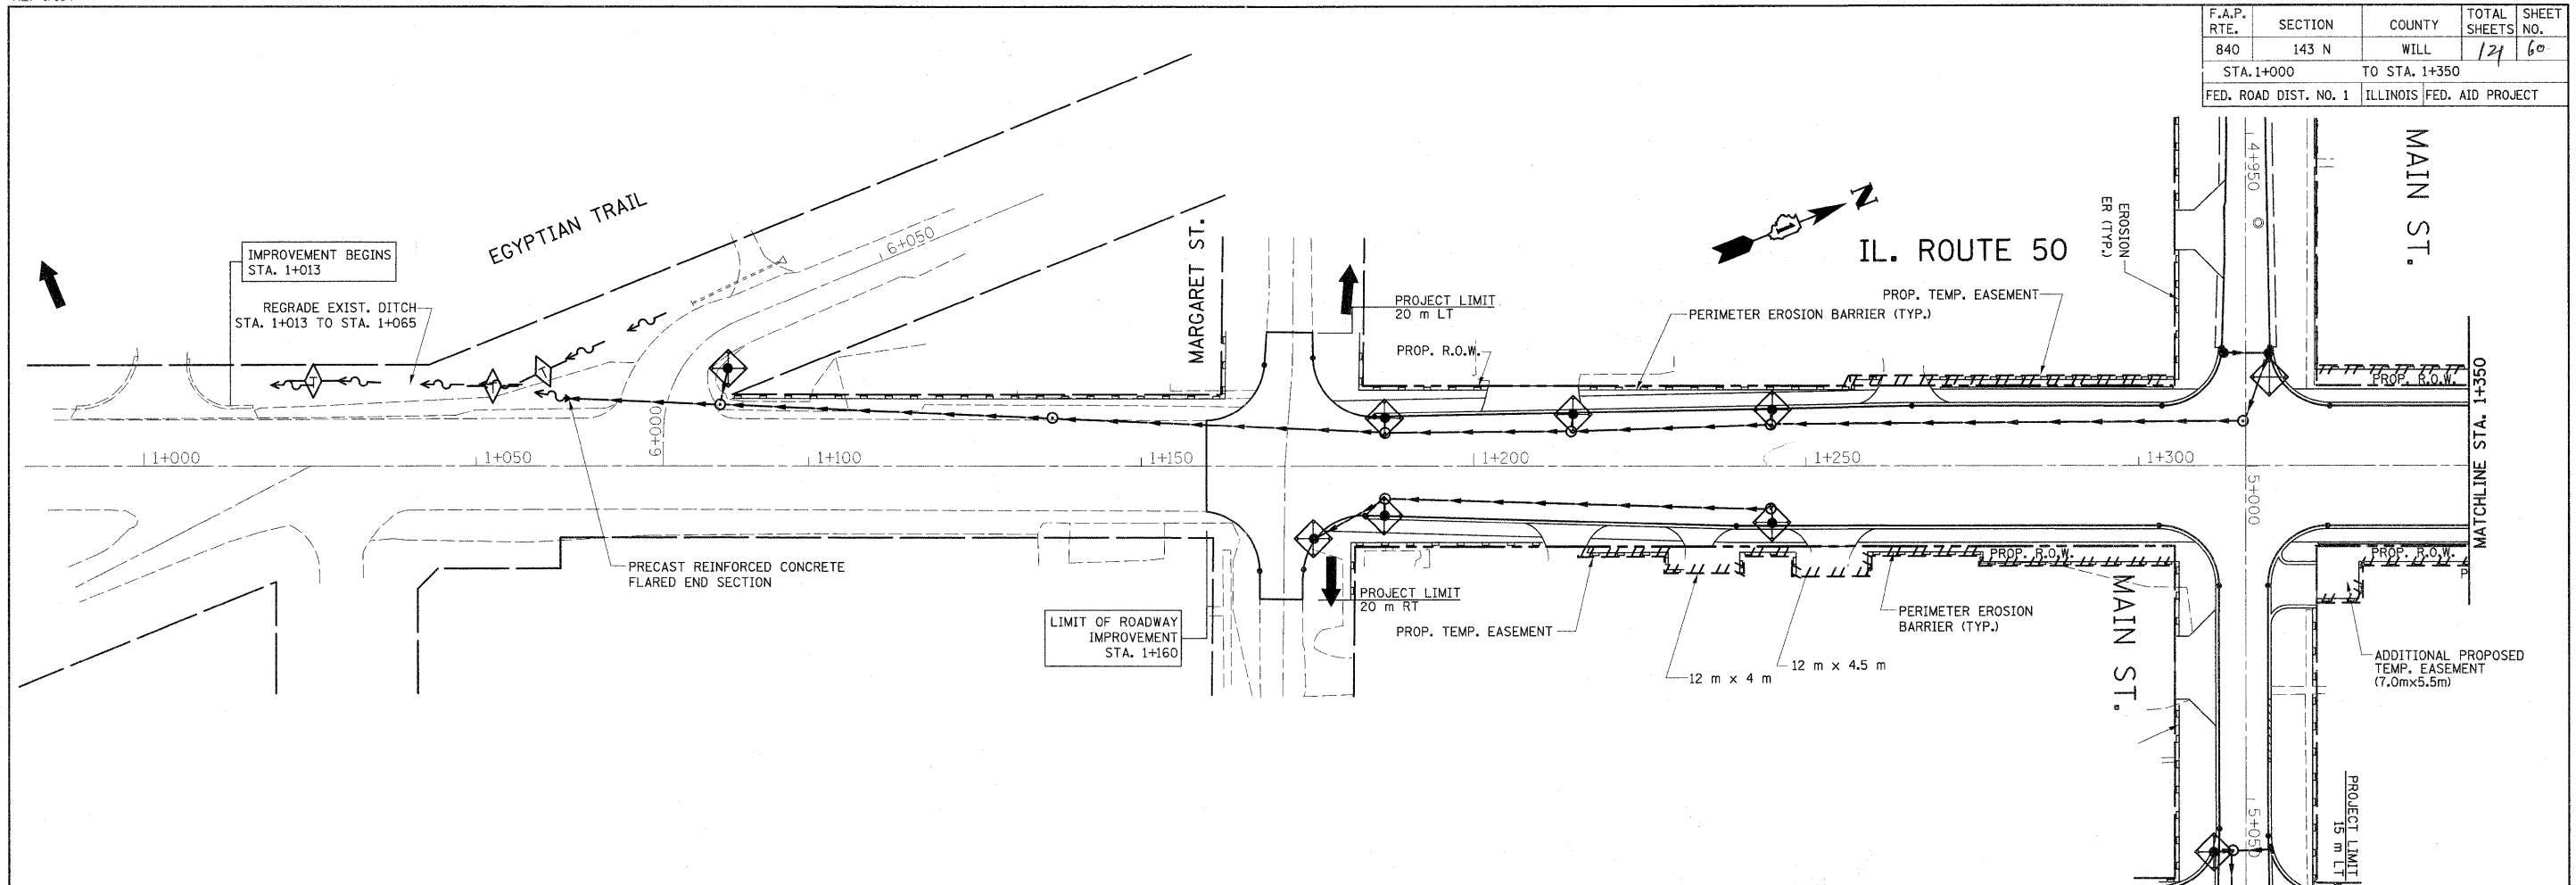

**LEGEND FOR EROSION CONTROL ITEMS**

	DITCH CHECK
	TEMPORARY DITCH CHECK
	SEDIMENT CONTROL, DRAINAGE STRUCTURE INLET FILTER
	PERIMETER EROSION BARRIER
	ROADWAY DITCH FLOW
	PRECAST REINFORCED CONCRETE FLARED END SECTION

**REVISIONS**

NAME	DATE

ILLINOIS DEPARTMENT OF TRANSPORTATION  
**ILL. RTE. 50 @ COURT ST.  
 EROSION AND SEDIMENT  
 CONTROL PLAN**

SCALE 1:500  
 DATE 5/11/2011

DRAWN BY  
 CHECKED BY