



PLAN	SURVEYED	DATE
	NOTED	
	PLANNED	
	CONTRACT	
	BY	
	NO.	
	DATE	
	BY	
	NO.	
	DATE	

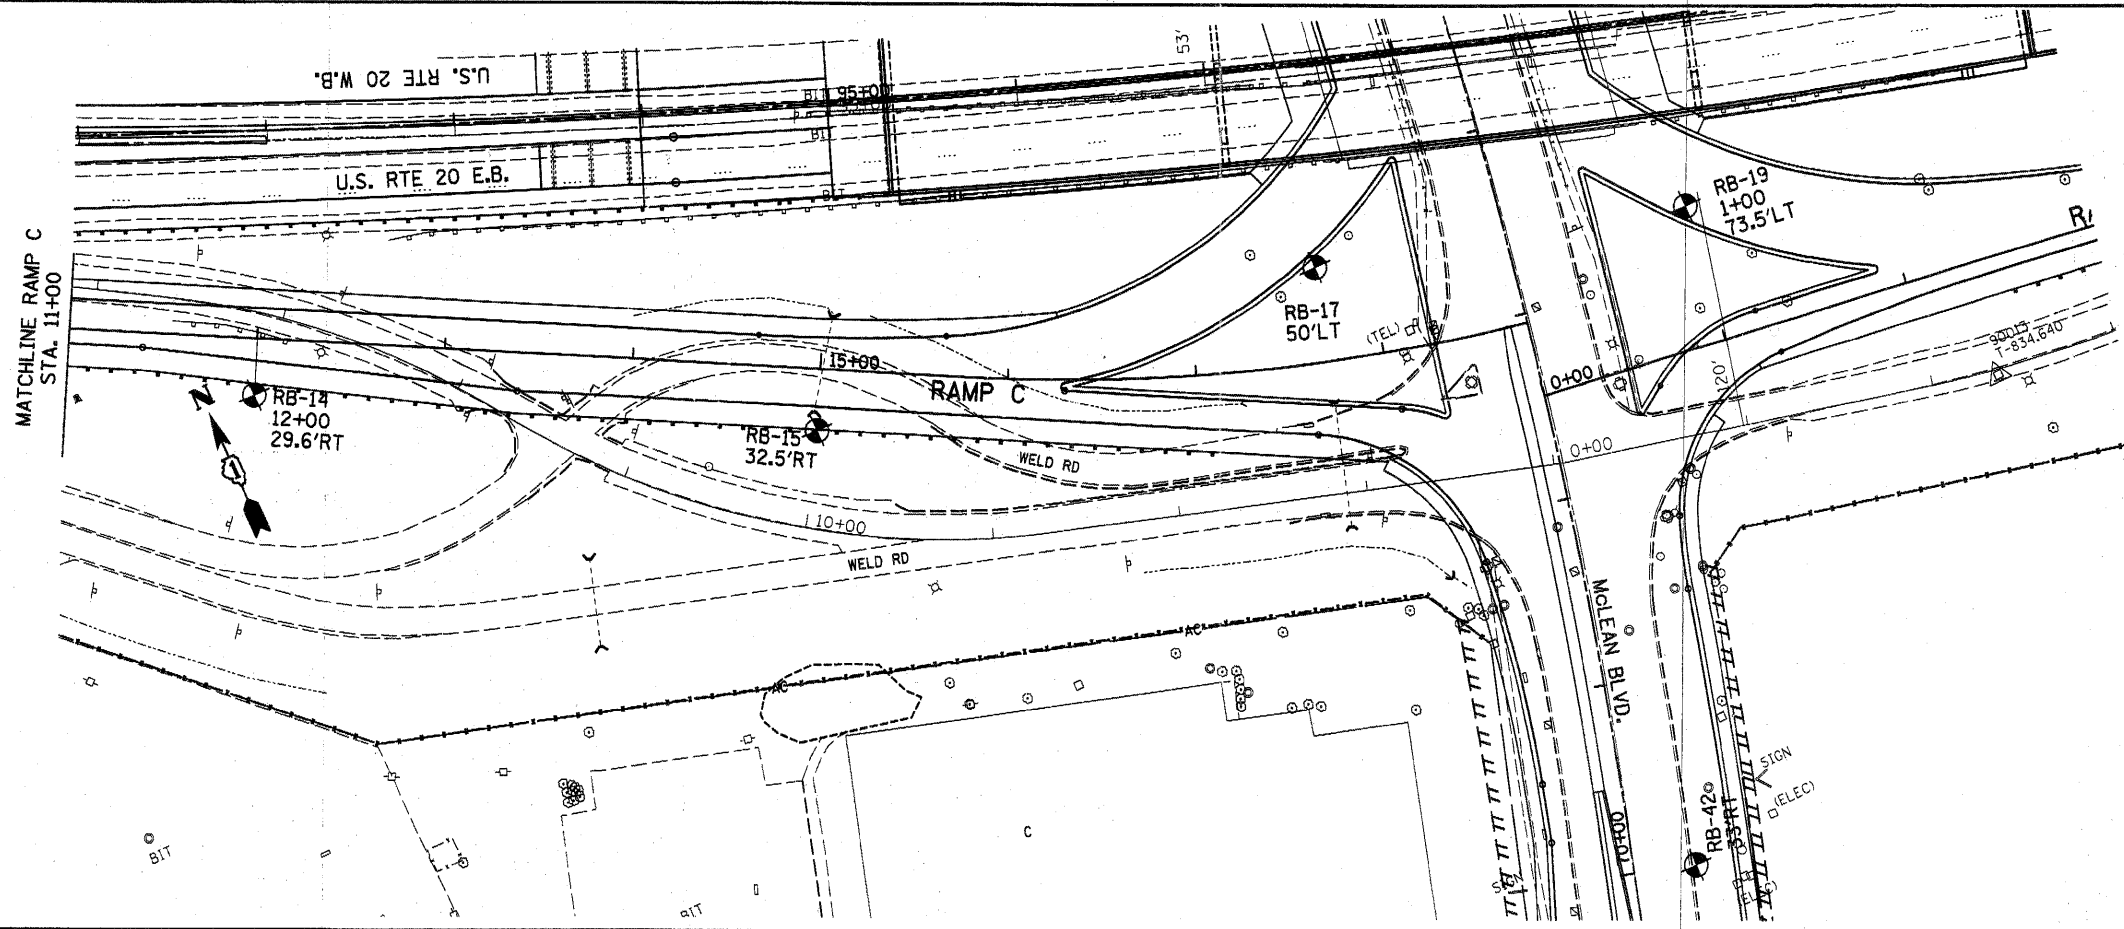

PROFILE	SURVEYED	DATE
	NOTED	
	PLANNED	
	CONTRACT	
	BY	
	NO.	
	DATE	
	BY	
	NO.	
	DATE	

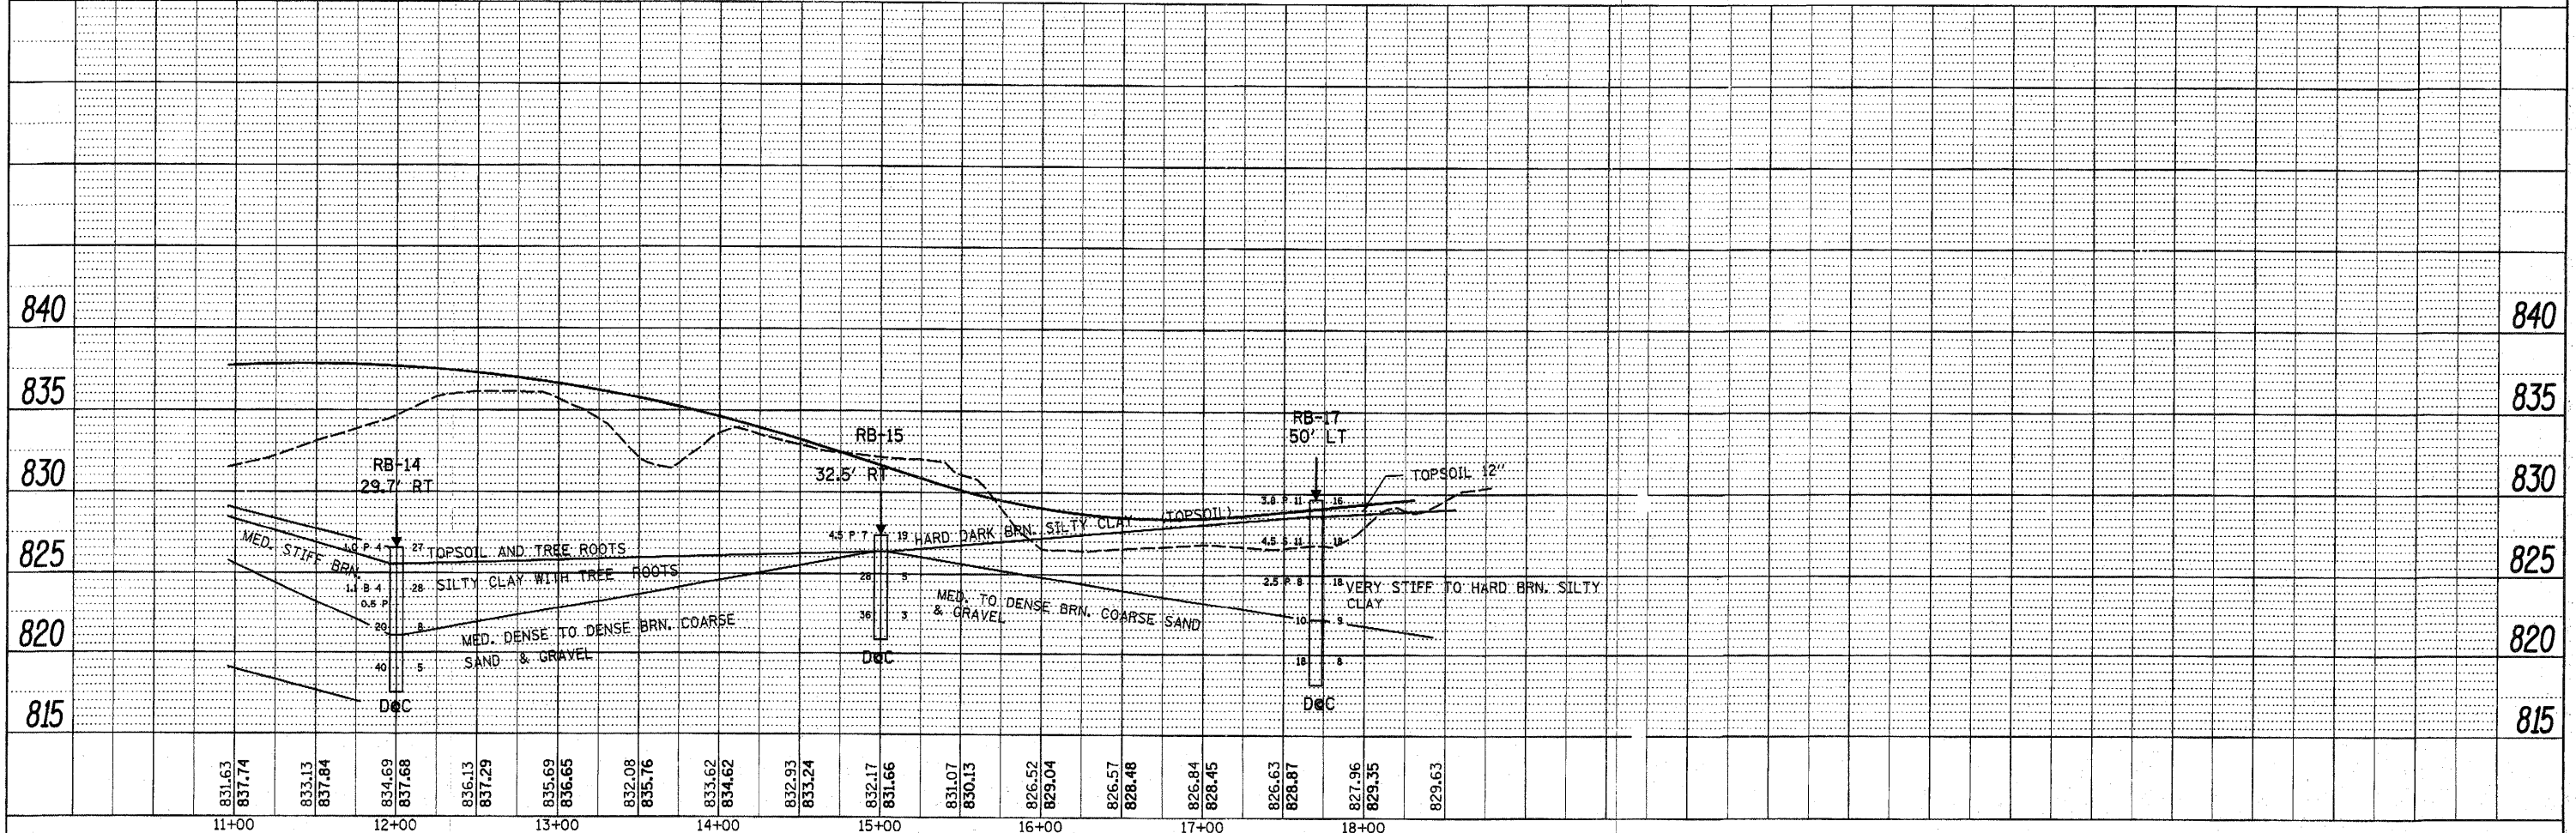

FILE NAME =	USER NAME = lszekrf	DESIGNED -	REVISED -	STATE OF ILLINOIS DEPARTMENT OF TRANSPORTATION	SOILS PLAN AND PROFILE RAMP "C" (U.S. RTE. 20)	F.A.P. RTE.	SECTION	COUNTY	TOTAL SHEETS	SHEET NO.
c:\pwork\pwork\l\lszekrf\20101624\sh-ramp-soils.dgn	PLOT SCALE = 50.0000' / IN.	DRAWN -	REVISED -			345	8R-HB-2-BY-1	KANE	434	69
PLOT DATE = 10/26/2010	DATE -	CHECKED -	REVISED -			CONTRACT NO. 60K90				
		DATE -	REVISED -			ILLINOIS FED. AID PROJECT				