
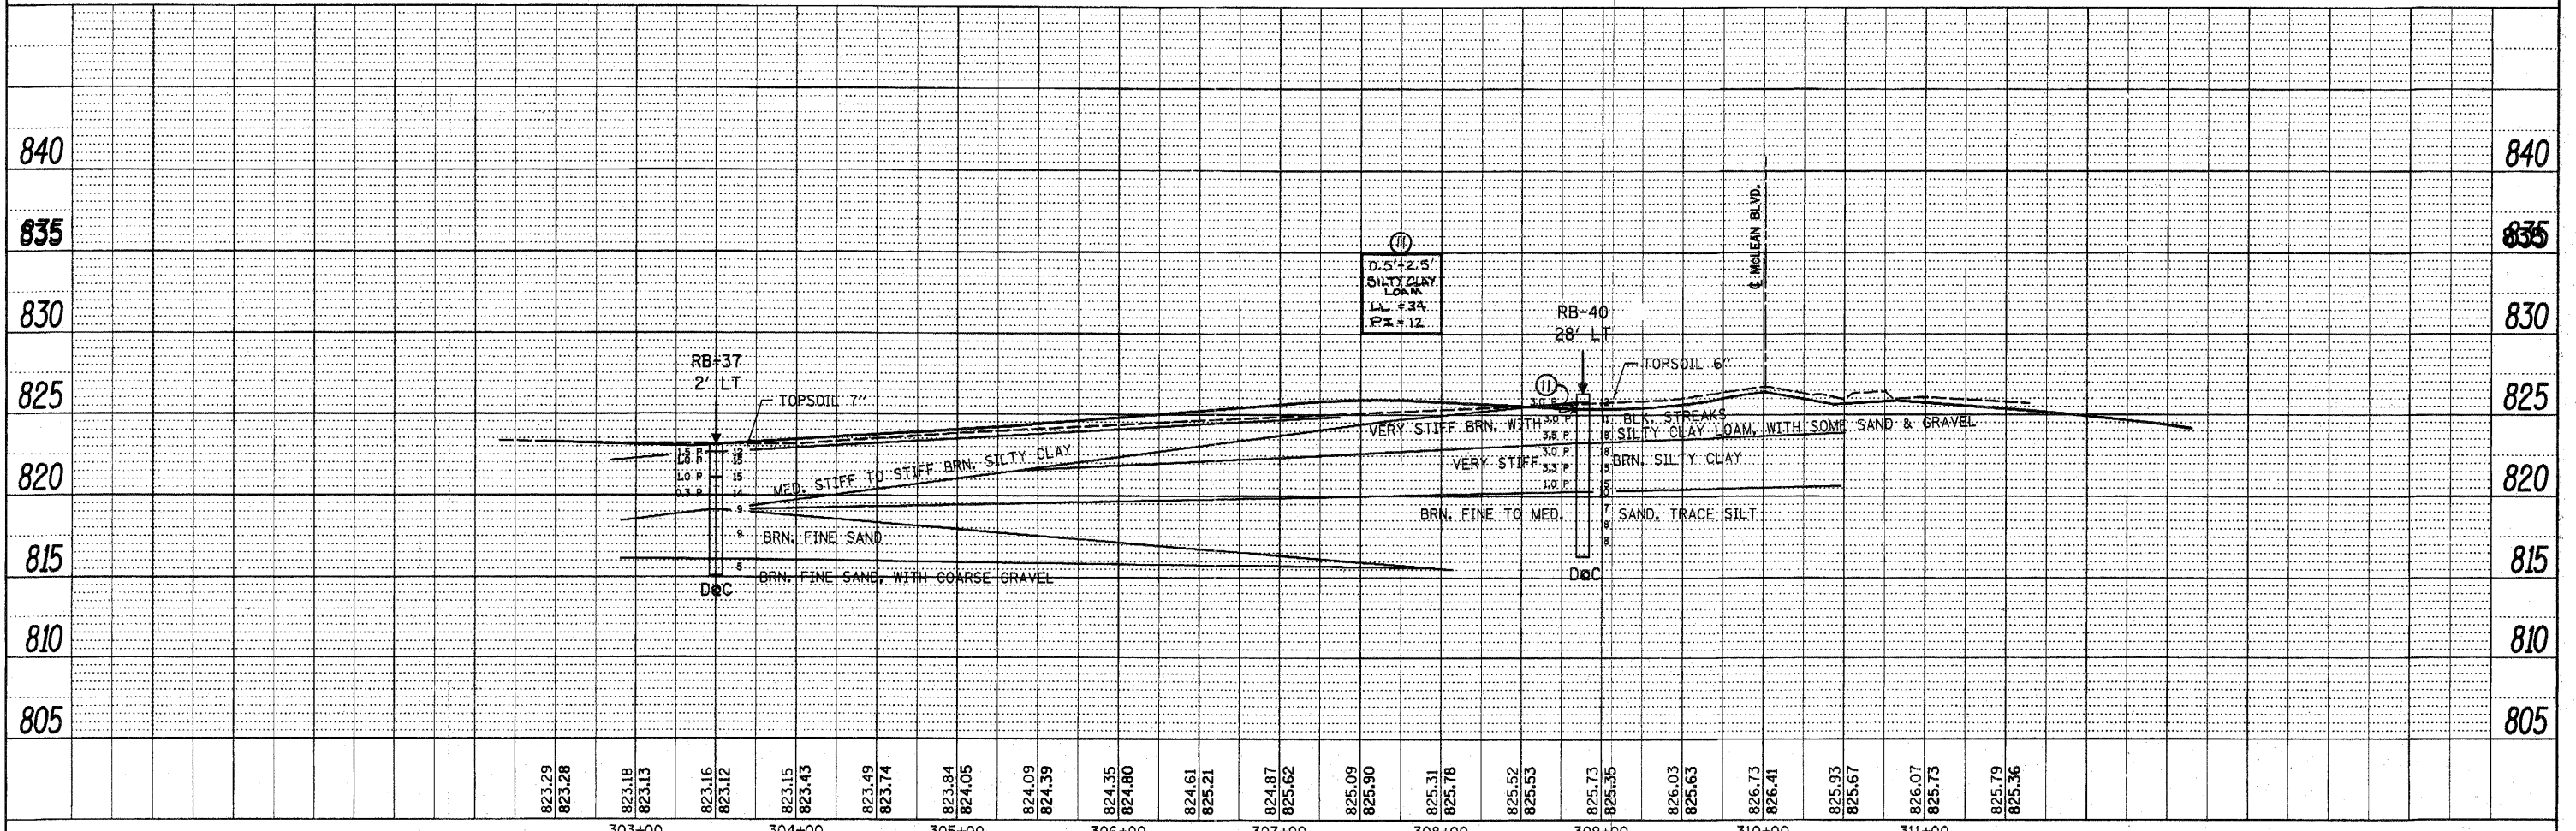


PLAN	SURVEYED	DATE
NOTE BOOK	PLOTTED	BY
NO.	GRADES CHECKED	
	ALIGNMENT CHECKED	
	FIELD FILE NAME	
	NO.	

PROFILE	SURVEYED	DATE
NOTE BOOK	PLOTTED	BY
NO.	GRADES CHECKED	
	ALIGNMENT CHECKED	
	FIELD FILE NAME	
	NO.	

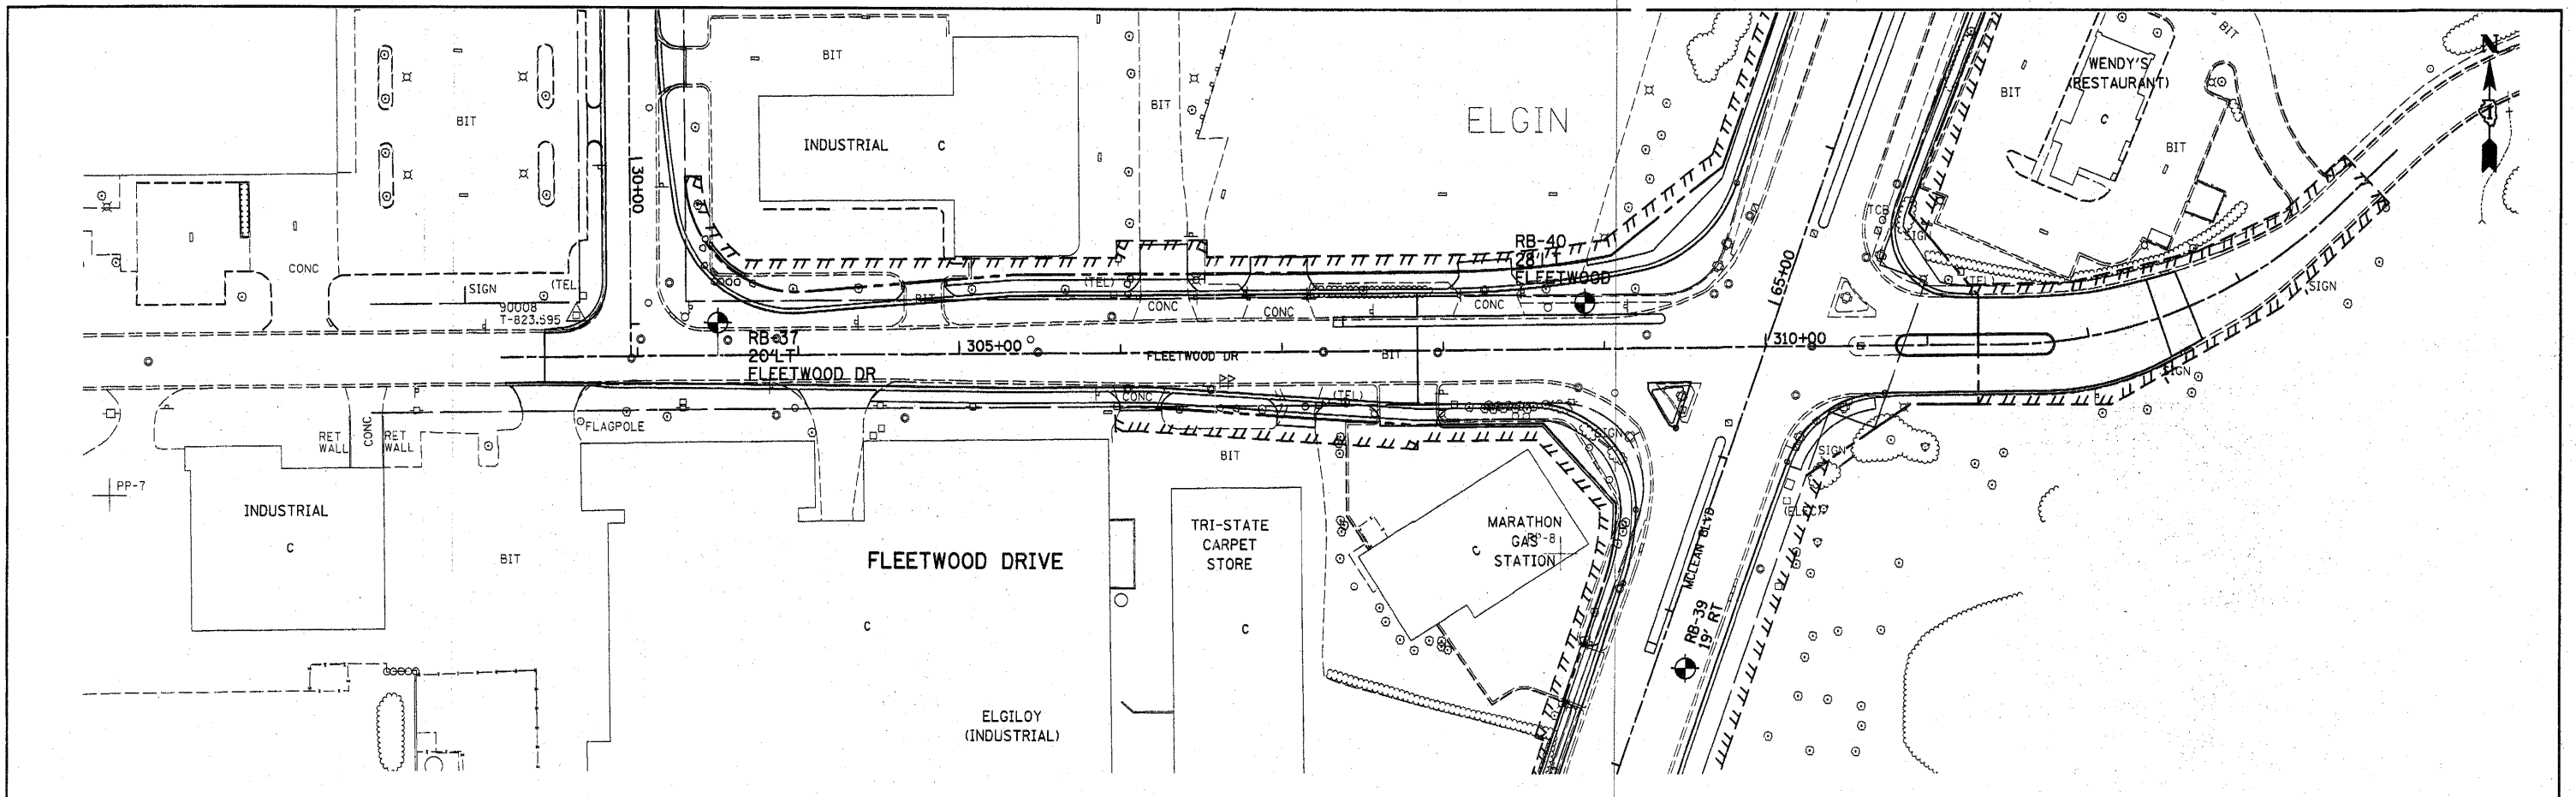

FILE NAME =	USER NAME = l1azekrf	DESIGNED -	REVISED -	STATE OF ILLINOIS DEPARTMENT OF TRANSPORTATION		SOILS PLAN AND PROFILE FLEETWOOD DR.				F.A.P. RTE.	SECTION	COUNTY	TOTAL SHEETS	SHEET NO.		
c:\pwork\pudot\l1azekrf\0161824\016044	SHT-boringF01.dgn	DRAWN -	REVISED -			SCALE:	SHEET NO.	OF	SHEETS	STA.	TO STA.	345	BR-HB-2-BY-1	LAKE	434	74
	PLOT SCALE = 50.0000' / IN.	CHECKED -	REVISED -													
	PLOT DATE = 10/28/2010	DATE -	REVISED -													
											CONTRACT NO. 60K90		ILLINOIS FED. AID PROJECT			