

PAVEMENT MARKING LEGEND

- ① PAVEMENT MARKING - LINE 4" WHITE
- ② PAVEMENT MARKING - LINE 5" WHITE
- ③ PAVEMENT MARKING - LINE 6" WHITE
- ④ PAVEMENT MARKING - LINE 8" WHITE
- ⑤ PAVEMENT MARKING - LINE 12" WHITE
- ⑥ PAVEMENT MARKING - LINE 24" WHITE
- ⑦ PAVEMENT MARKING - LINE 4" YELLOW
- ⑧ PAVEMENT MARKING - LINE 5" YELLOW
- ⑨ PAVEMENT MARKING - LINE 6" YELLOW
- ⑩ PAVEMENT MARKING - LINE 8" YELLOW
- ⑪ PAVEMENT MARKING - LINE 12" YELLOW
- ⑫ PAVEMENT MARKING - DOUBLE LINE 4" YELLOW
- ⑬ PAVEMENT MARKING - LETTERS AND SYMBOLS
- ◊ RAISED REFLECTIVE PAVEMENT MARKERS (TWO-WAY AMBER)
- ◊ RAISED REFLECTIVE PAVEMENT MARKERS (ONE-WAY CRYSTAL)
- ◊ RAISED REFLECTIVE PAVEMENT MARKERS (ONE-WAY AMBER)
- Ⓟ POLYUREA PVT MK
- Ⓡ THPL PVT MK

LANDSCAPE LEGEND

- SEEDING, CLASS 4 WITH COMPOST FURNISH AND PLACE, 2" PLUS TOPSOIL FURNISH AND PLACE, 4" AND MULCH, METHOD 2
- SEEDING, CLASS 4B MODIFIED WITH COMPOST FURNISH AND PLACE, 4" AND MULCH, METHOD 2
- EROSION CONTROL BLANKET
- SODDING, SALT TOLERANT TOPSOIL FURNISH AND PLACE, 6"


SIGNING LEGEND

- EXISTING GROUND SIGN SIGN EXISTING SIGN PANEL
- PROPOSED GROUND SIGN SIGN PROPOSED SIGN PANEL

NOTE

1. SEE DISTRICT DETAILS TC-12 AND TC-13 FOR ADDITIONAL PAVEMENT MARKING DETAILS. DISTRICT ONE DETAIL TC-12 SHALL APPLY TO THE PAVEMENT MARKING ON US ROUTE 20 EXCEPT THAT THE WIDTH OF THE LANE LINES SHALL BE 4". PAVEMENT MARKINGS AND REFLECTORS ARE SHOWN AT LONGITUDINAL PAVEMENT JOINTS. SEE DISTRICT DETAILS TC-12 AND TC-13 FOR LOCATION OF PAVEMENT MARKINGS AND REFLECTORS RELATIVE TO PAVEMENT JOINTS.

2. IF THE CONTRACTOR ELECTS TO USE PCC FOR THE TEMPORARY PAVEMENT (INTERSTATE) ALONG U.S. ROUTE 20, THE CONTRACTOR SHALL USE POLYUREA IN PLACE OF THERMOPLASTIC AT NO ADDITIONAL COSTS TO THE CONTRACT.

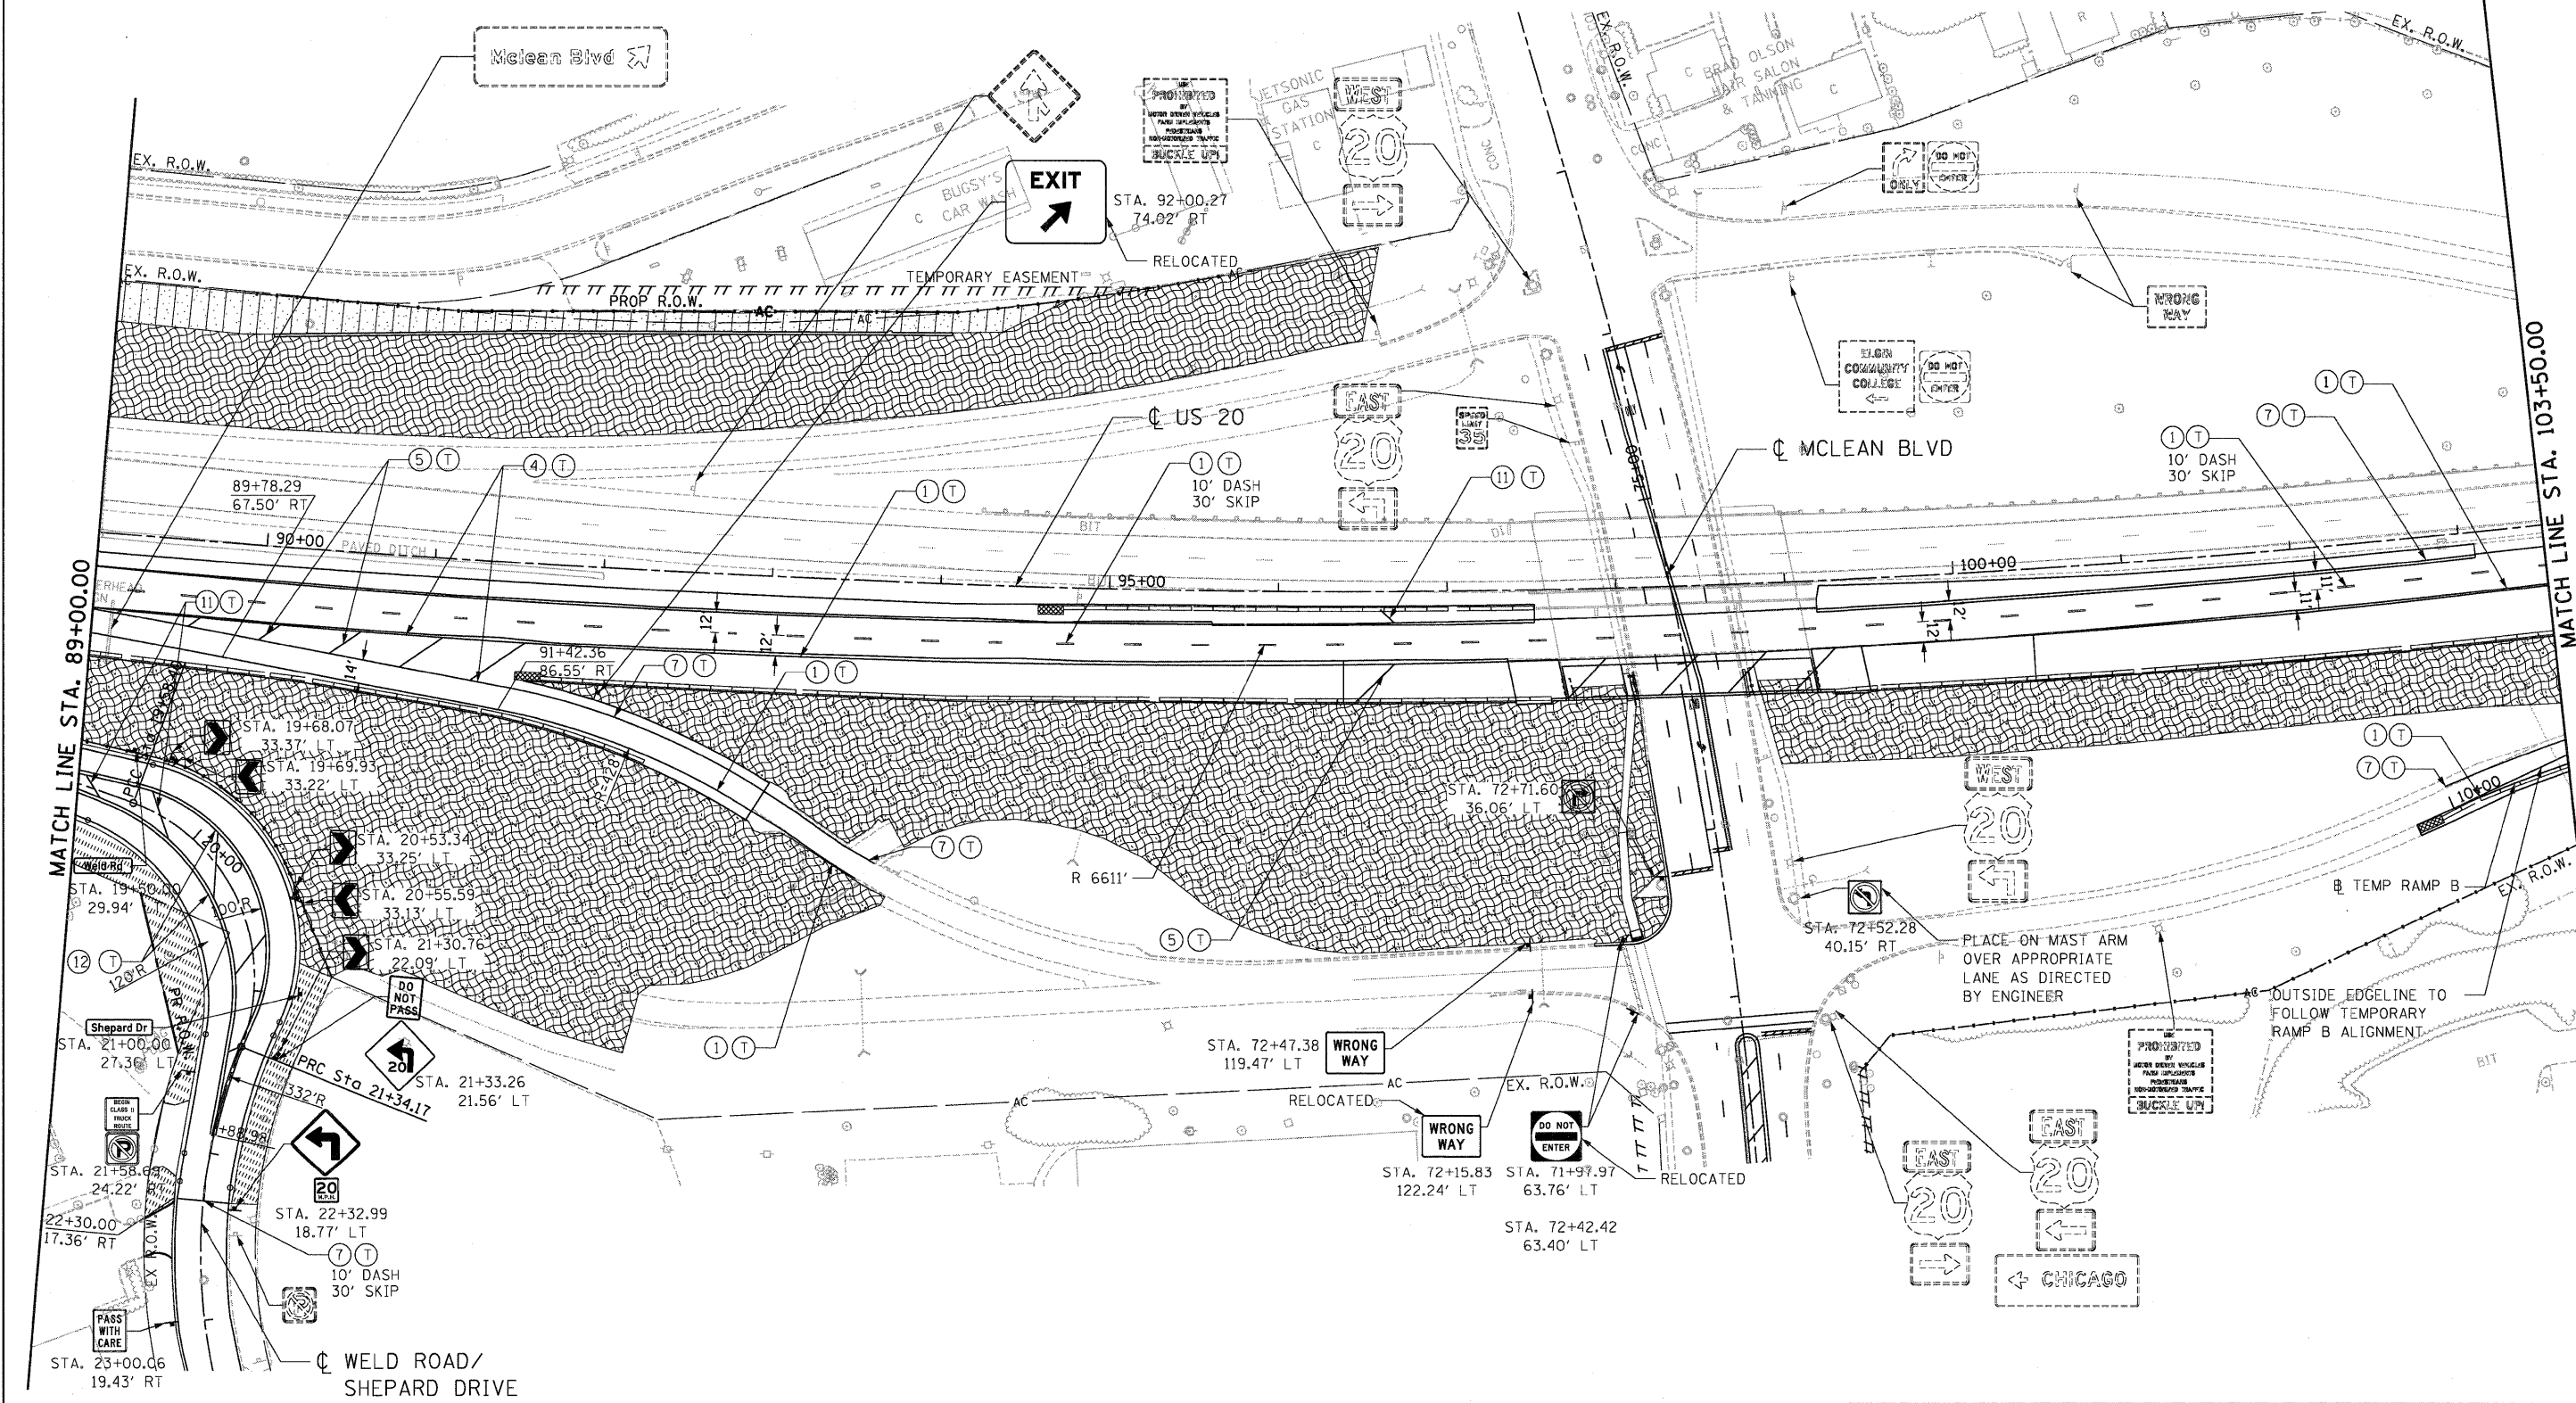

FILE NAME = USER NAME = DESIGNED - AMB REVISED - DRAWN - AMB REVISED - CHECKED - DDH REVISED - DATE - 05/18/11

FILE NAME =	USER NAME =	DESIGNED -	REVISD -
#FILE#	#USER#	AMB	AMB
		DRAWN -	REVISD -
		DDH	DDH
		CHECKED -	REVISD -
		DDH	DDH
		DATE -	REVISD -
		05/18/11	05/18/11

STATE OF ILLINOIS
DEPARTMENT OF TRANSPORTATION
FAP ROUTE 345 / US ROUTE 20

PAVEMENT MARKING, SIGNING AND LANDSCAPING PLANS
U.S. ROUTE 20

SCALE: 1"=50' SHEET NO. OF SHEETS STA. 89+00.00 TO STA. 103+50.00

F.A.P. RTE.	SECTION	COUNTY	TOTAL SHEETS	SHEET NO.
345	BR-HB-2-BY-1	KANE	434	201
CONTRACT NO. 60K90				
FED. ROAD DIST. NO. [ILLINOIS] FED. AID PROJECT				

MATCH LINE STA. 103+50.00

MATCH LINE STA. 89+00.00

