





PLAN	SURVEYED	DATE
NOTE BOOK	ALIGNMENT CHECKED	
NO.	P.L. OF WAY CHECKED	
	PAID FILE NAME	

PROFILE	GRADES CHECKED	DATE
NOTE BOOK	B.M. NOTED	
NO.	STRUCTURE NOTATIONS CHK'D	

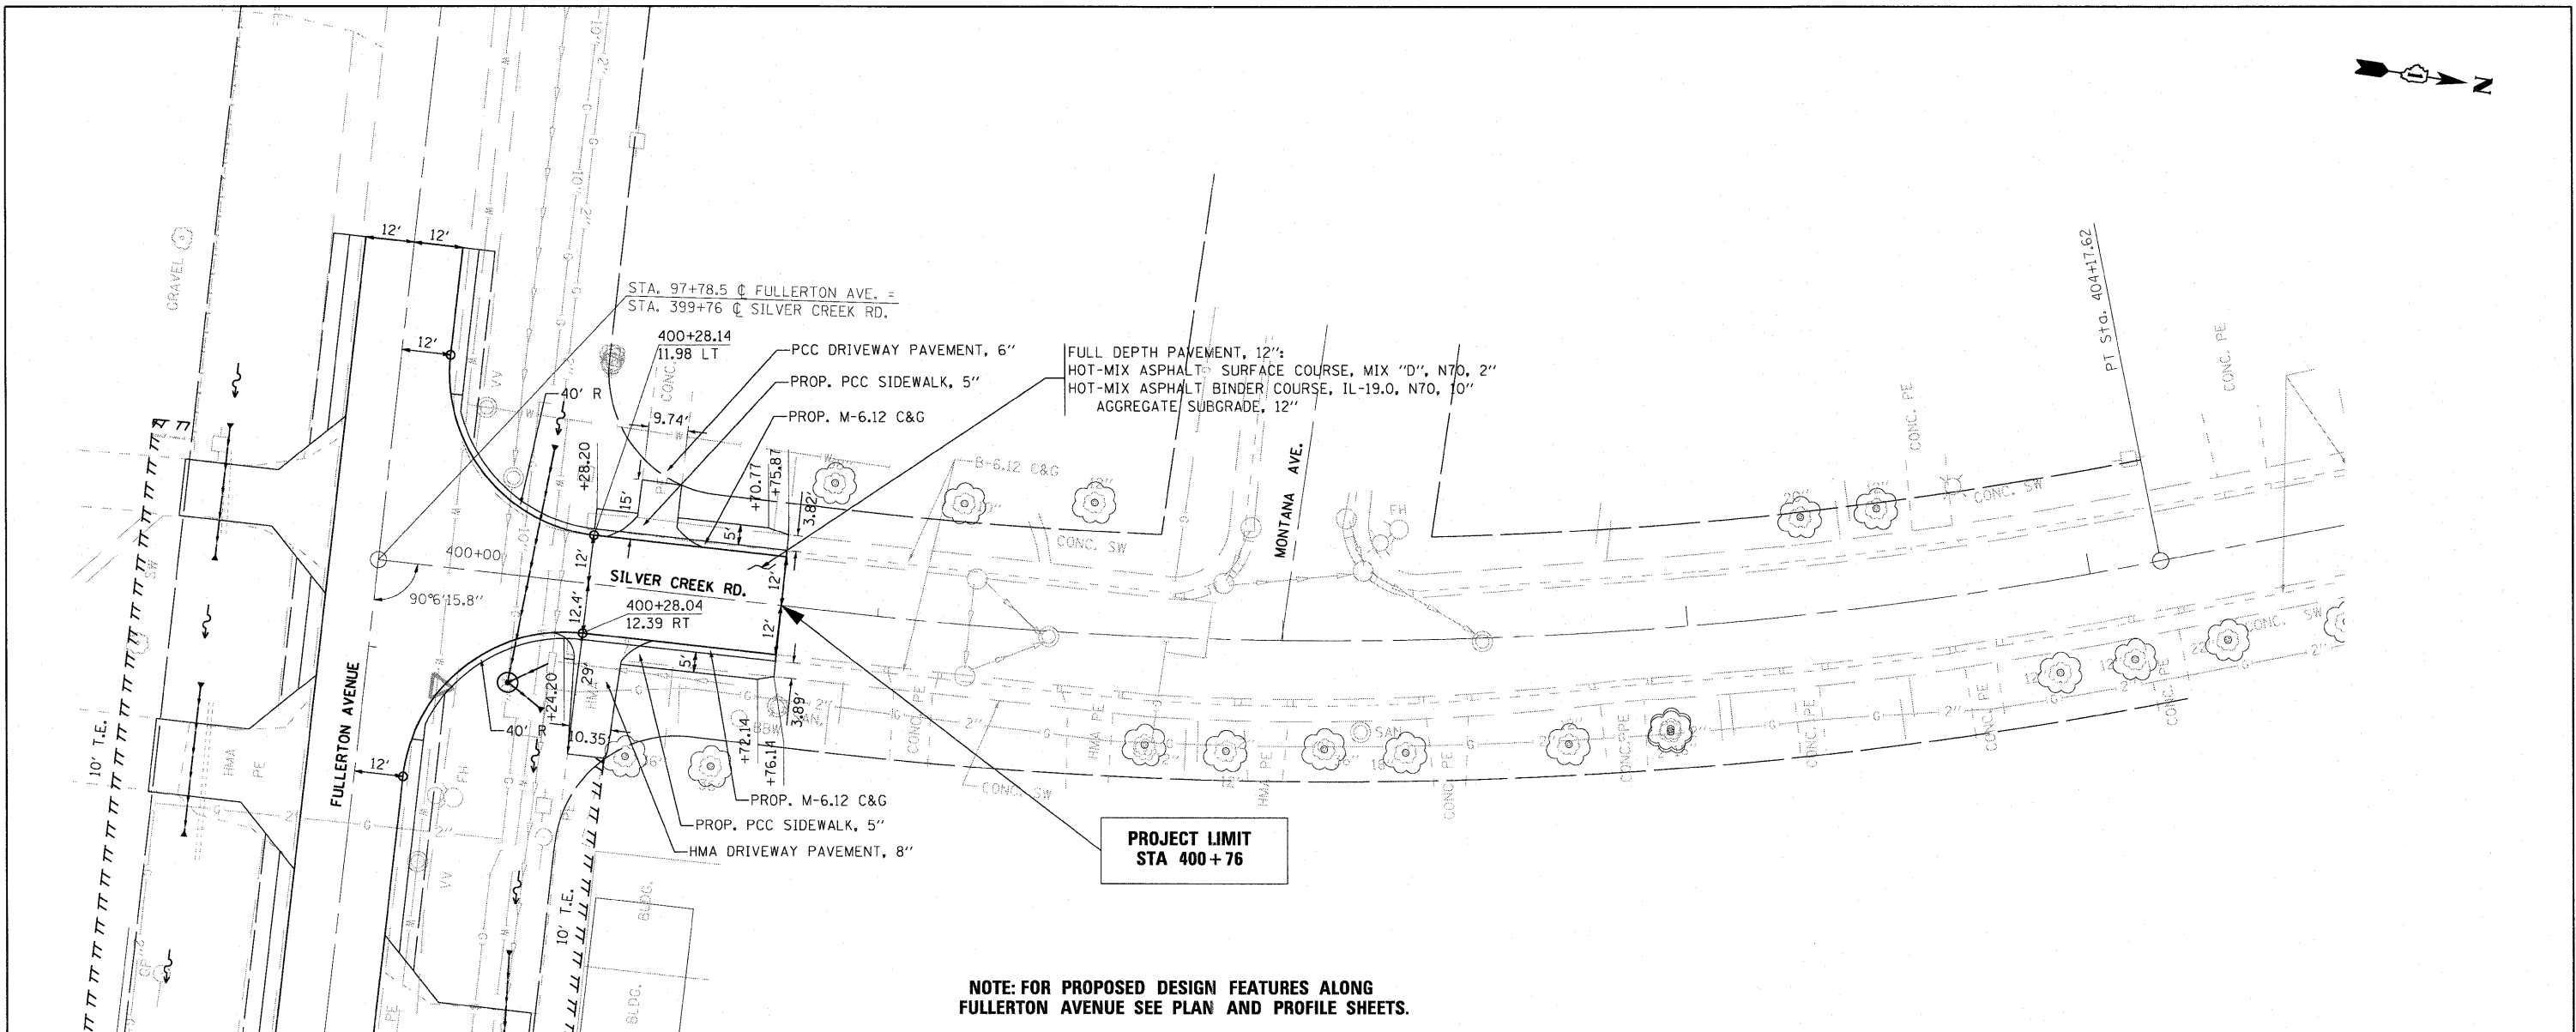

**PROJECT LIMIT  
STA 400+76**

**NOTE: FOR PROPOSED DESIGN FEATURES ALONG  
FULLERTON AVENUE SEE PLAN AND PROFILE SHEETS.**

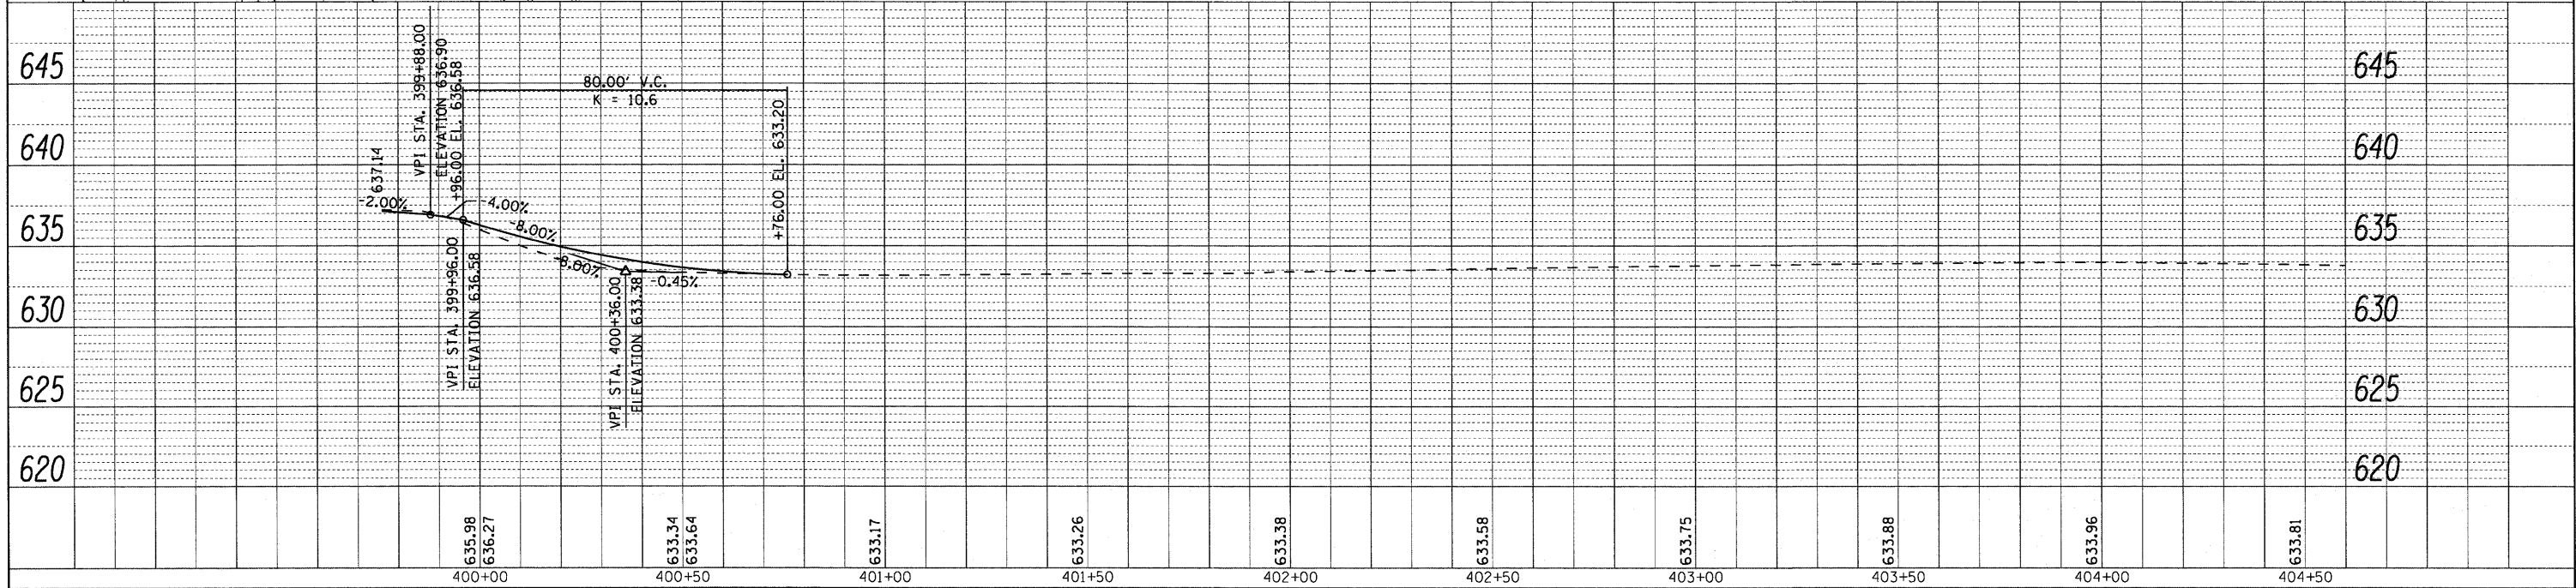

FILE NAME =	USER NAME = rgs11	DESIGNED -	REVISED -	<b>STATE OF ILLINOIS DEPARTMENT OF TRANSPORTATION</b>	<b>SILVER CREEK ROAD PLAN AND PROFILE</b>	F.A.U. RTE.	SECTION	COUNTY	TOTAL SHEETS	SHEET NO.	
#FILE#		DRAWN -	REVISED -			1381	0101.1-T	COOK	42	16	
		CHECKED -	REVISED -			CONTRACT NO. 60M82					
		DATE -	REVISED -			FED. ROAD DIST. NO. 1 ILLINOIS FED. AID PROJECT					
				SCALE:		SHEET NO. OF SHEETS		STA. 399+76.00 TO STA. 400+76.00			