


ROUTE NO.	SECTION	COUNTY	TOTAL SHEETS	SHEET NO.
VAR	*	VAR	38	14
FED. ROAD DIST. NO. 4		ILLINOIS	FED. AID PROJECT	

*** D4 SCOUR MITIGATION 2011**

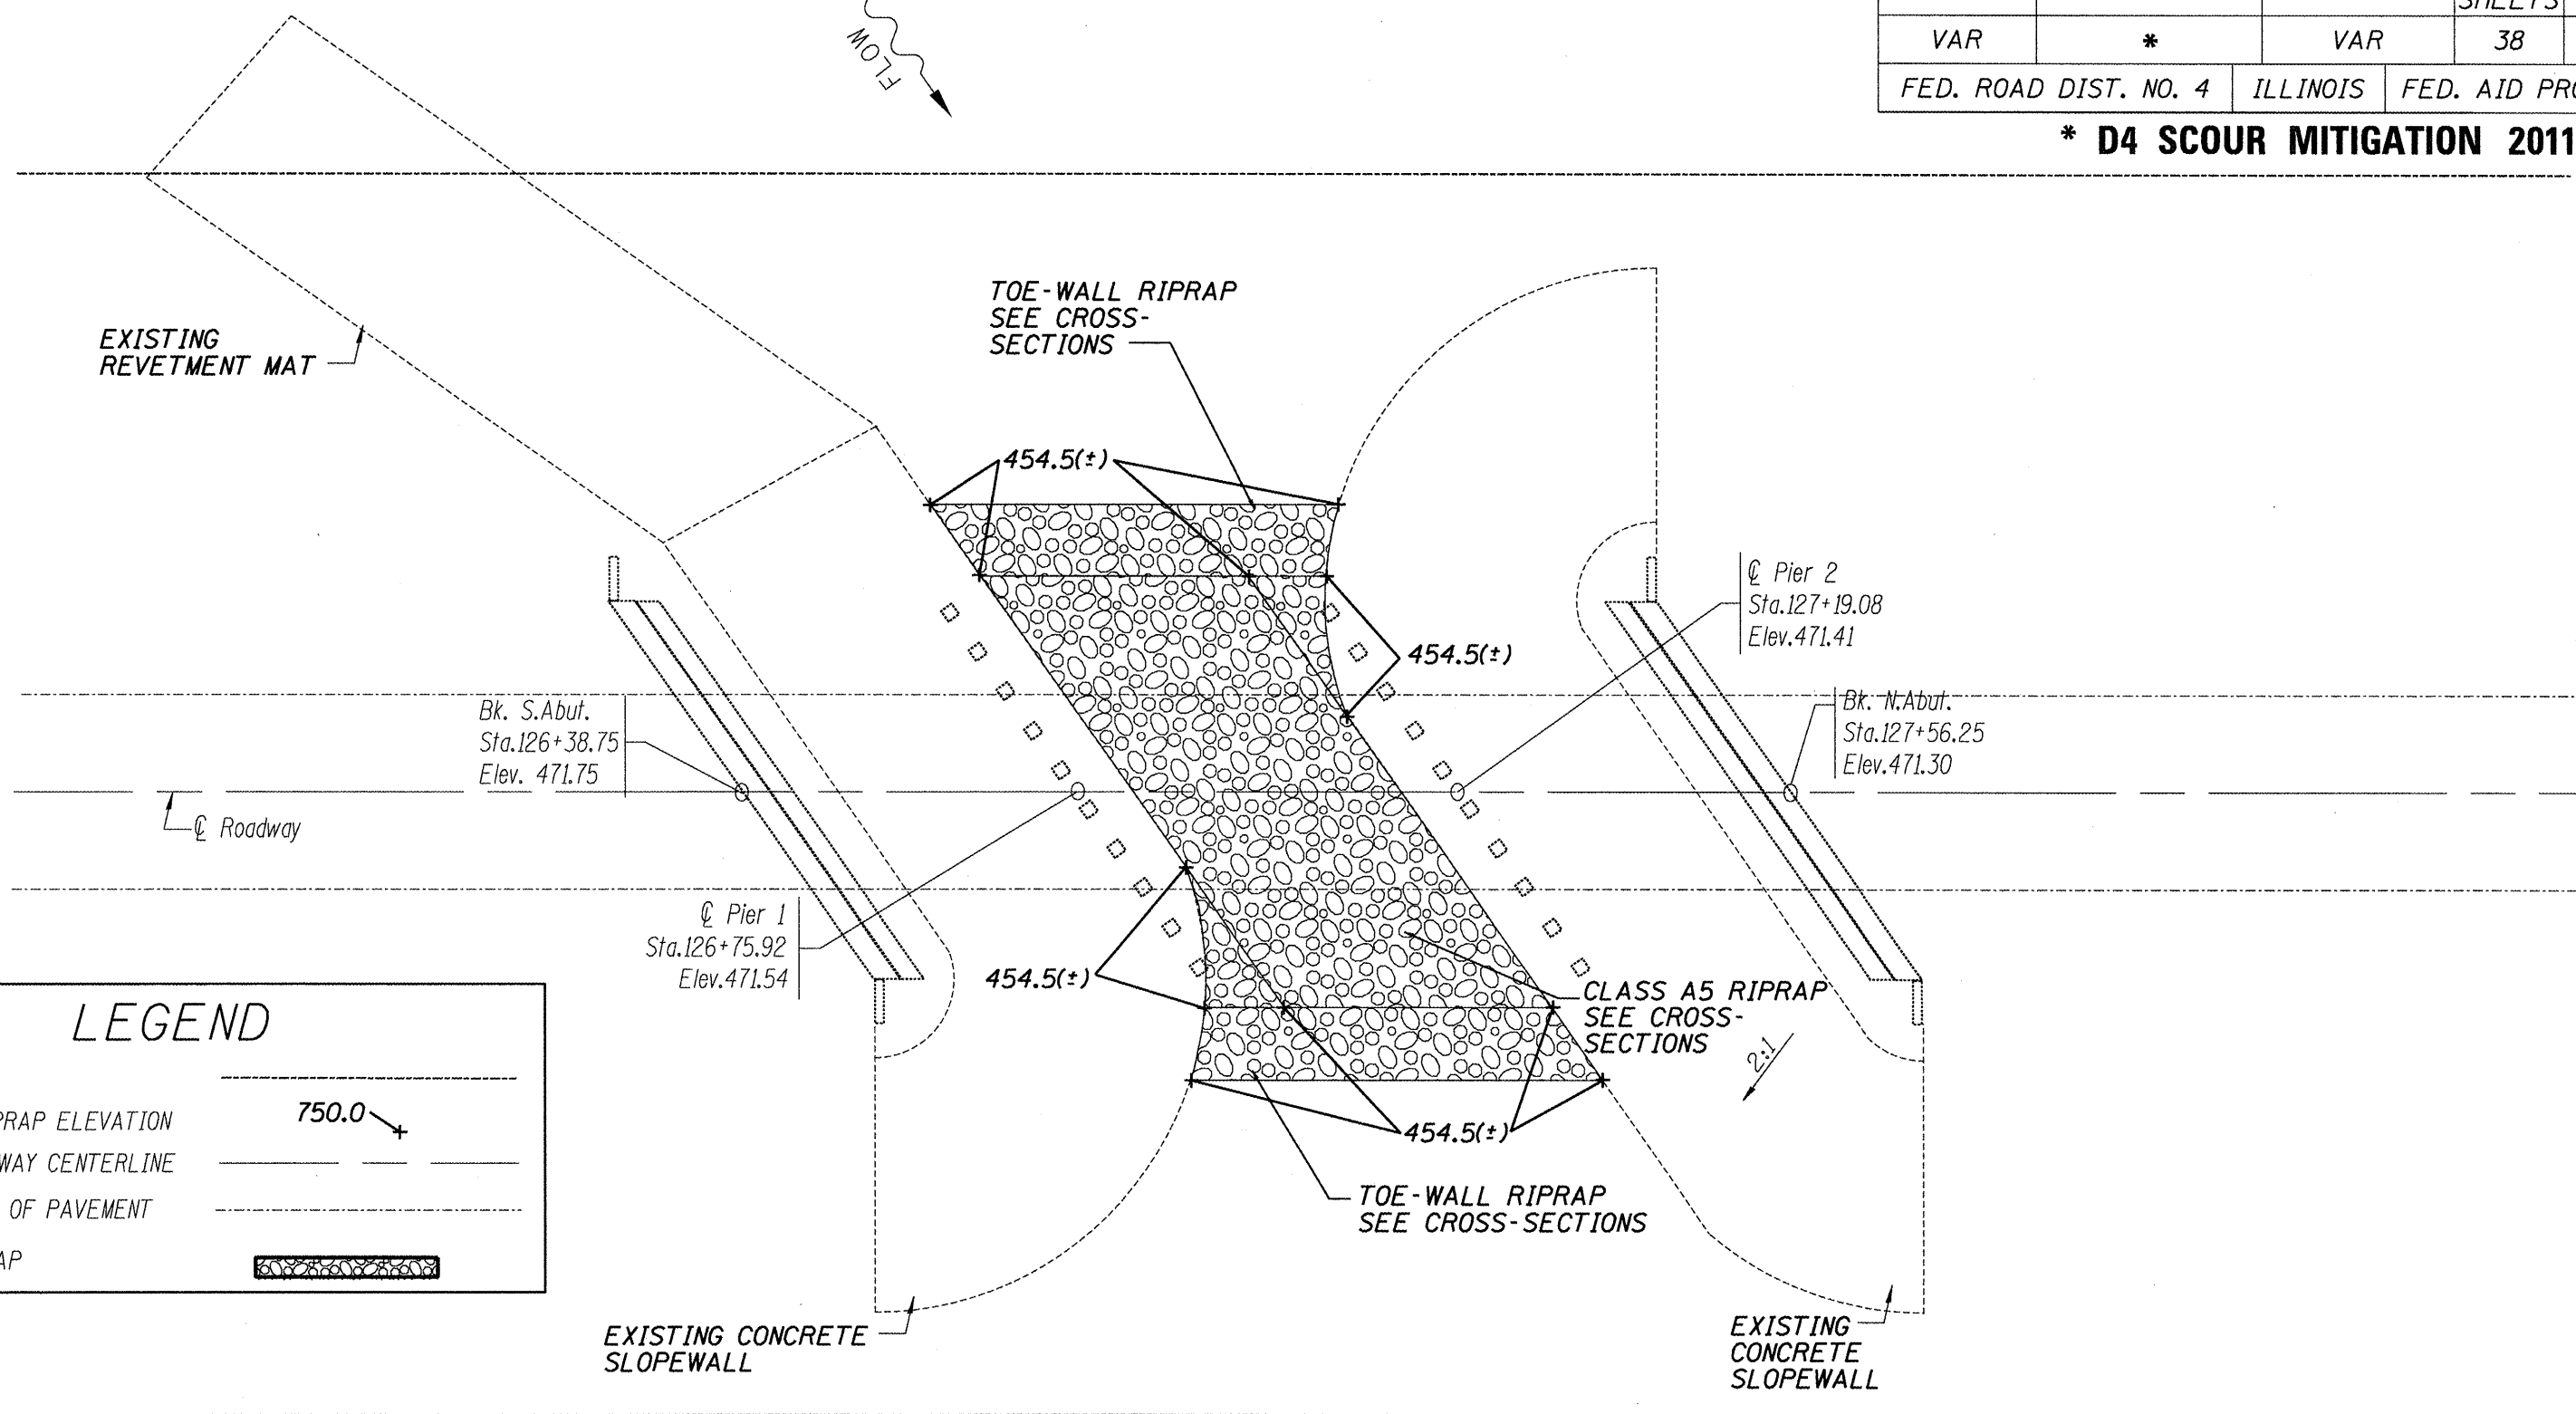

LEGEND


R.O.W. ————

T/RIPRAP ELEVATION 750.0 ↘

ROADWAY CENTERLINE ————

EDGE OF PAVEMENT - - - - -

RIPRAP

 

ILLINOIS DEPARTMENT OF TRANSPORTATION

PROPOSED SITE PLAN
S.N. 078-0003
F.A.P. 318 (IL 29)
OVER SENACHWINE CREEK
PUTNAM COUNTY
SHEET 2 OF 7

SCALE: 1" = 20'