


TEMPORARY EROSION CONTROL LEGEND

- INLET AND PIPE PROTECTION
- FILTER FABRIC - INLET PROTECTION
- PERIMETER EROSION BARRIER (SILT FENCE)
- TEMPORARY DITCH CHECKS
- SODDING, SALT TOLERANT
- STONE RIPRAP

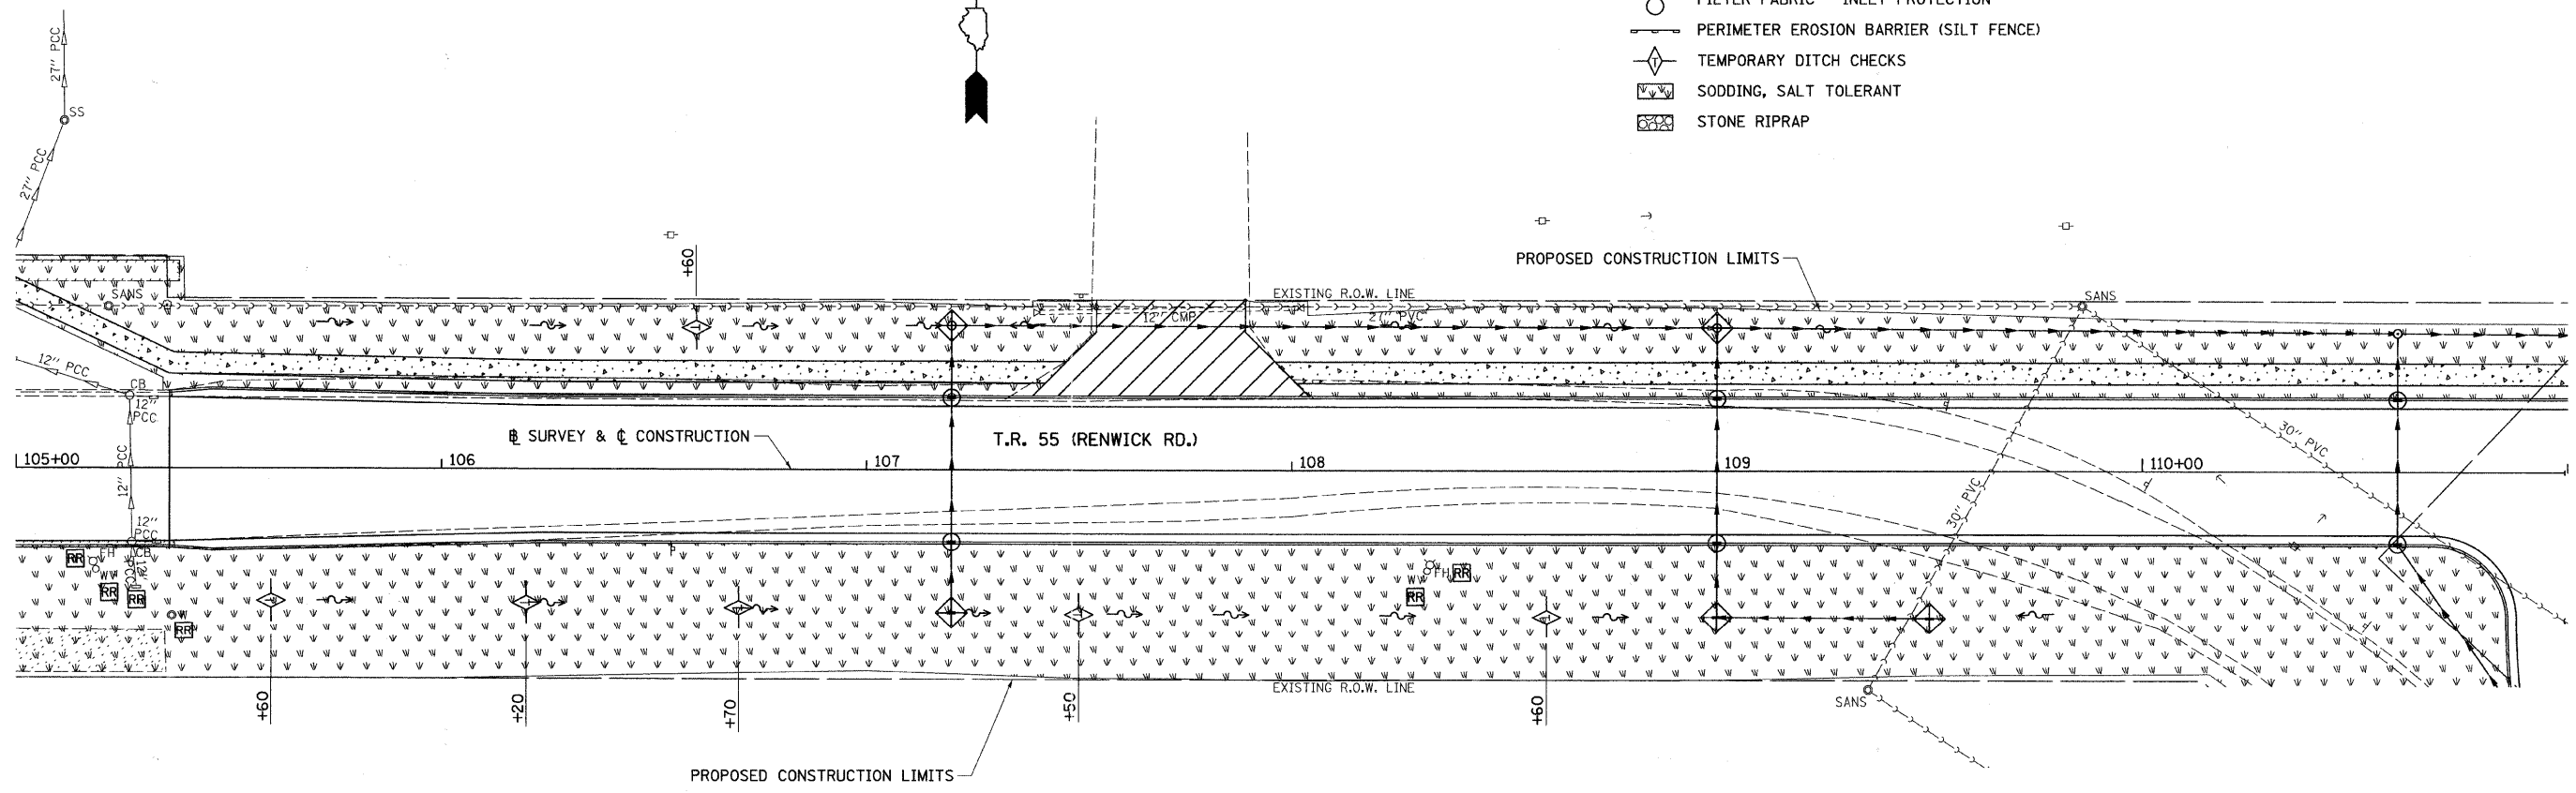

FILE NAME = V:\2545\2545e801.dgn

USER NAME = bdeoraene	DESIGNED -	REVISED -
PLOT SCALE = 20.000' / IN.	DRAWN -	REVISED -
PLOT DATE = 5/10/2011	CHECKED -	REVISED -
	DATE -	REVISED -

**STATE OF ILLINOIS
DEPARTMENT OF TRANSPORTATION**

T.R. 55 (RENWICK RD.) EROSION CONTROL PLAN

SCALE: 1"=20' SHEET NO. 1 OF 3 SHEETS STA. 99+00 TO STA. 111+00

F.A. RTE.	SECTION	COUNTY	TOTAL SHEETS	SHEET NO.
TR 55	90-16103-01-BR	WILL	255	77
CONTRACT NO. 83126		ILLINOIS FED. AID PROJECT		