


TEMPORARY EROSION CONTROL LEGEND

- INLET AND PIPE PROTECTION
- FILTER FABRIC - INLET PROTECTION
- PERIMETER EROSION BARRIER (SILT FENCE)
- TEMPORARY DITCH CHECKS
- SODDING, SALT TOLERANT
- STONE RIPRAP

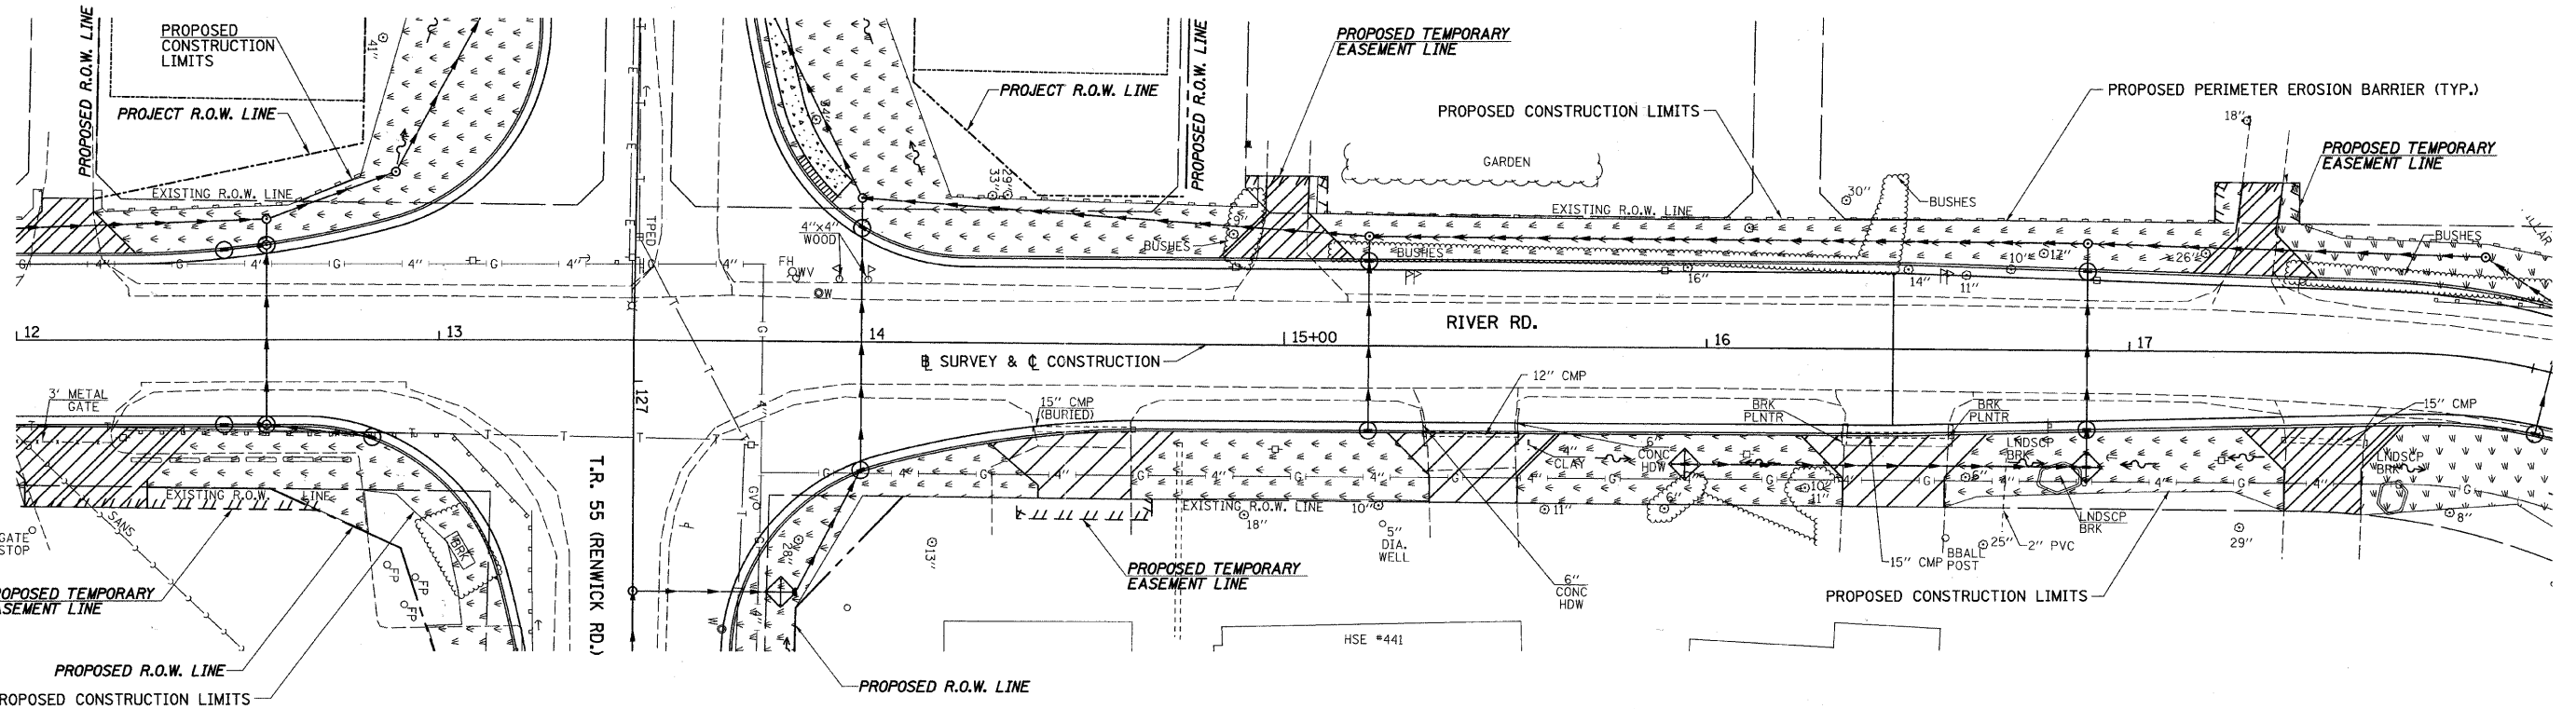

FILE NAME =
V:\2545\2545e004.dgn

USER NAME = shughes
DESIGNED -
DRAWN -
PLOT SCALE = 28.888' / IN.
CHECKED -
DATE -
PLotted DATE = 5/19/2011

DESIGNED -
DRAWN -
CHECKED -
DATE -
REVISED -
REVISED -
REVISED -
REVISED -

**STATE OF ILLINOIS
DEPARTMENT OF TRANSPORTATION**

RIVER RD. EROSION CONTROL PLAN
SCALE: 1"=20'
SHEET NO. 1 OF 2 SHEETS
STA. 6+00 TO STA. 18+00

F.A. RTE.	SECTION	COUNTY	TOTAL SHEETS	SHEET NO.
TR 55	90-16103-01-BR	WILL	255	80
FED. ROAD DIST. NO.			ILLINOIS FED. AID PROJECT	
			CONTRACT NO. 83126	