
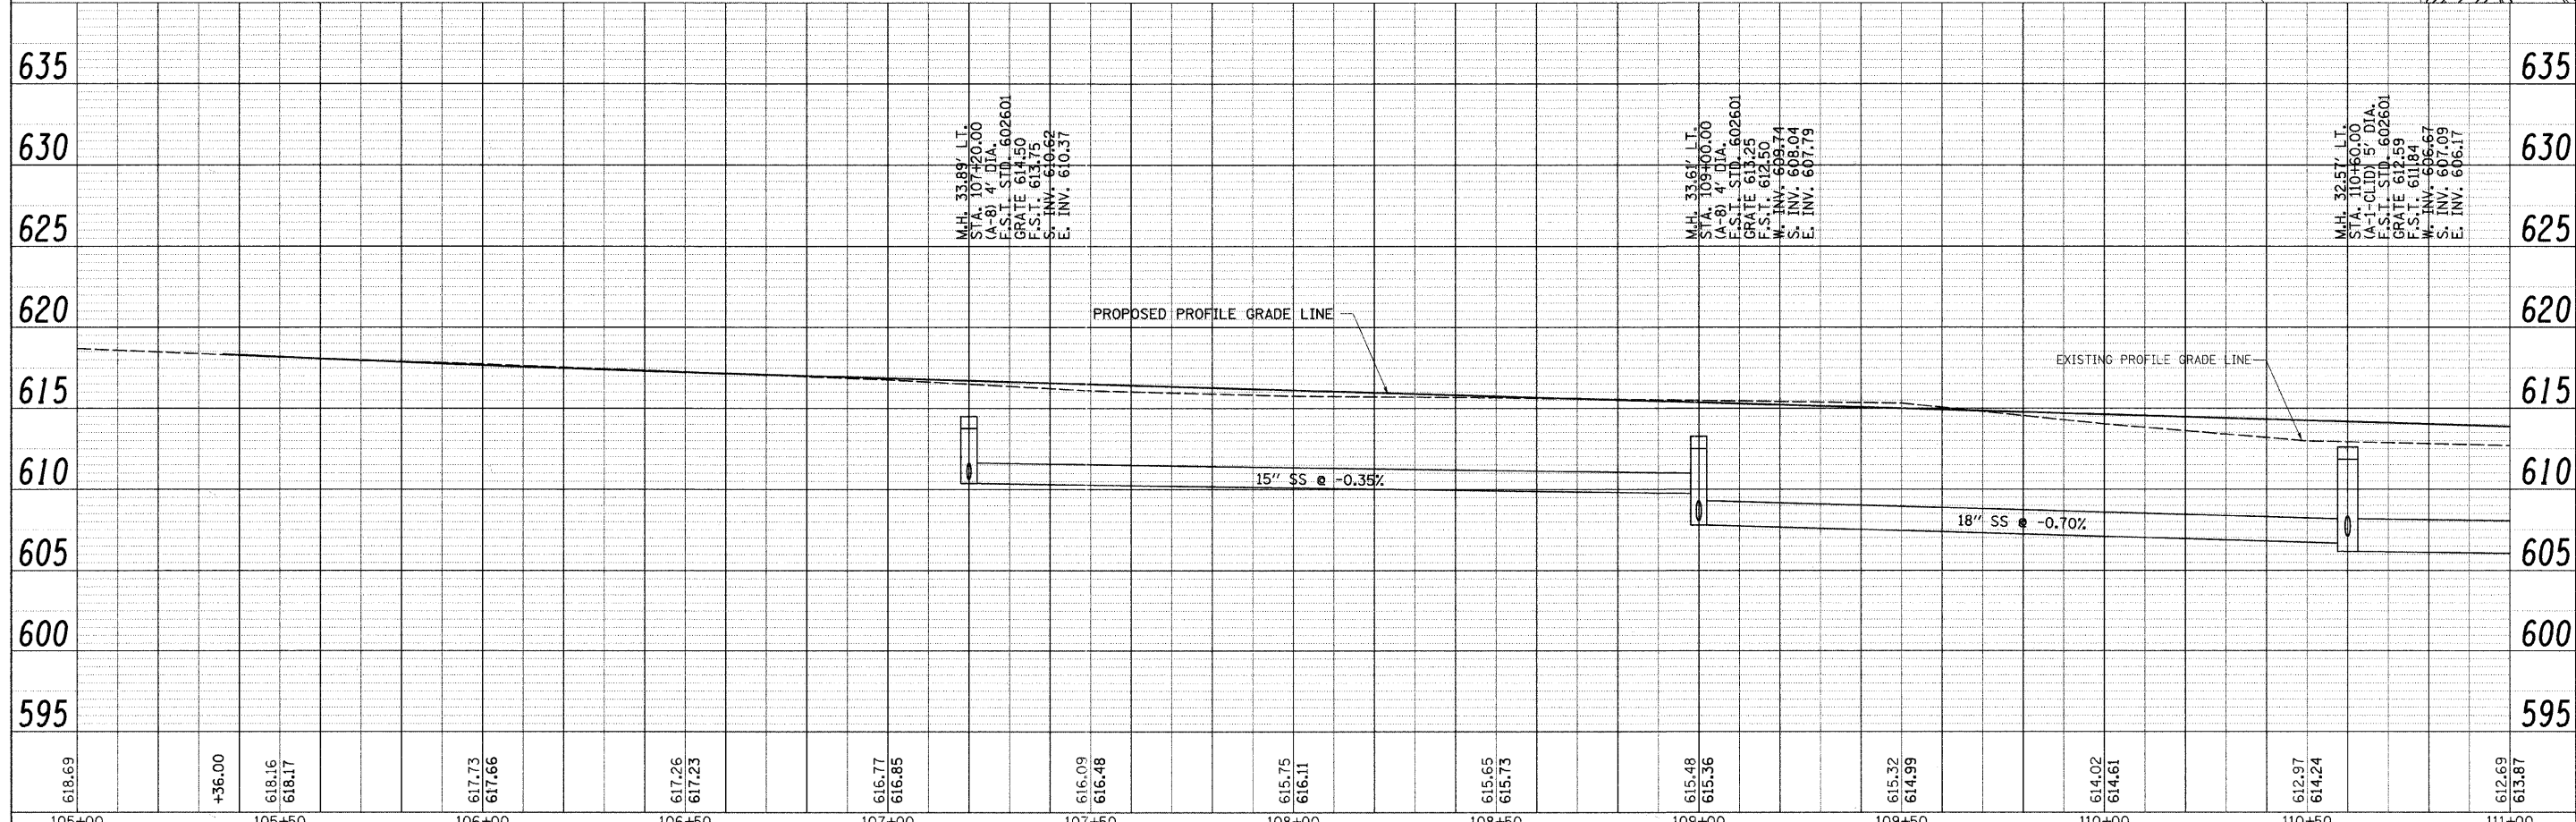


PLAN	SURVEYED	BY	DATE
	PLOTTED		
	NOTED		
	REVISIONS		
	RT. OF WAY CHECKED		
	CADD FILE NAME		
	NO.		

PROFILE	SURVEYED	BY	DATE
	PLOTTED		
	NOTED		
	REVISIONS		
	STRUCTURE NOTATIONS CHECKED		
	NO.		

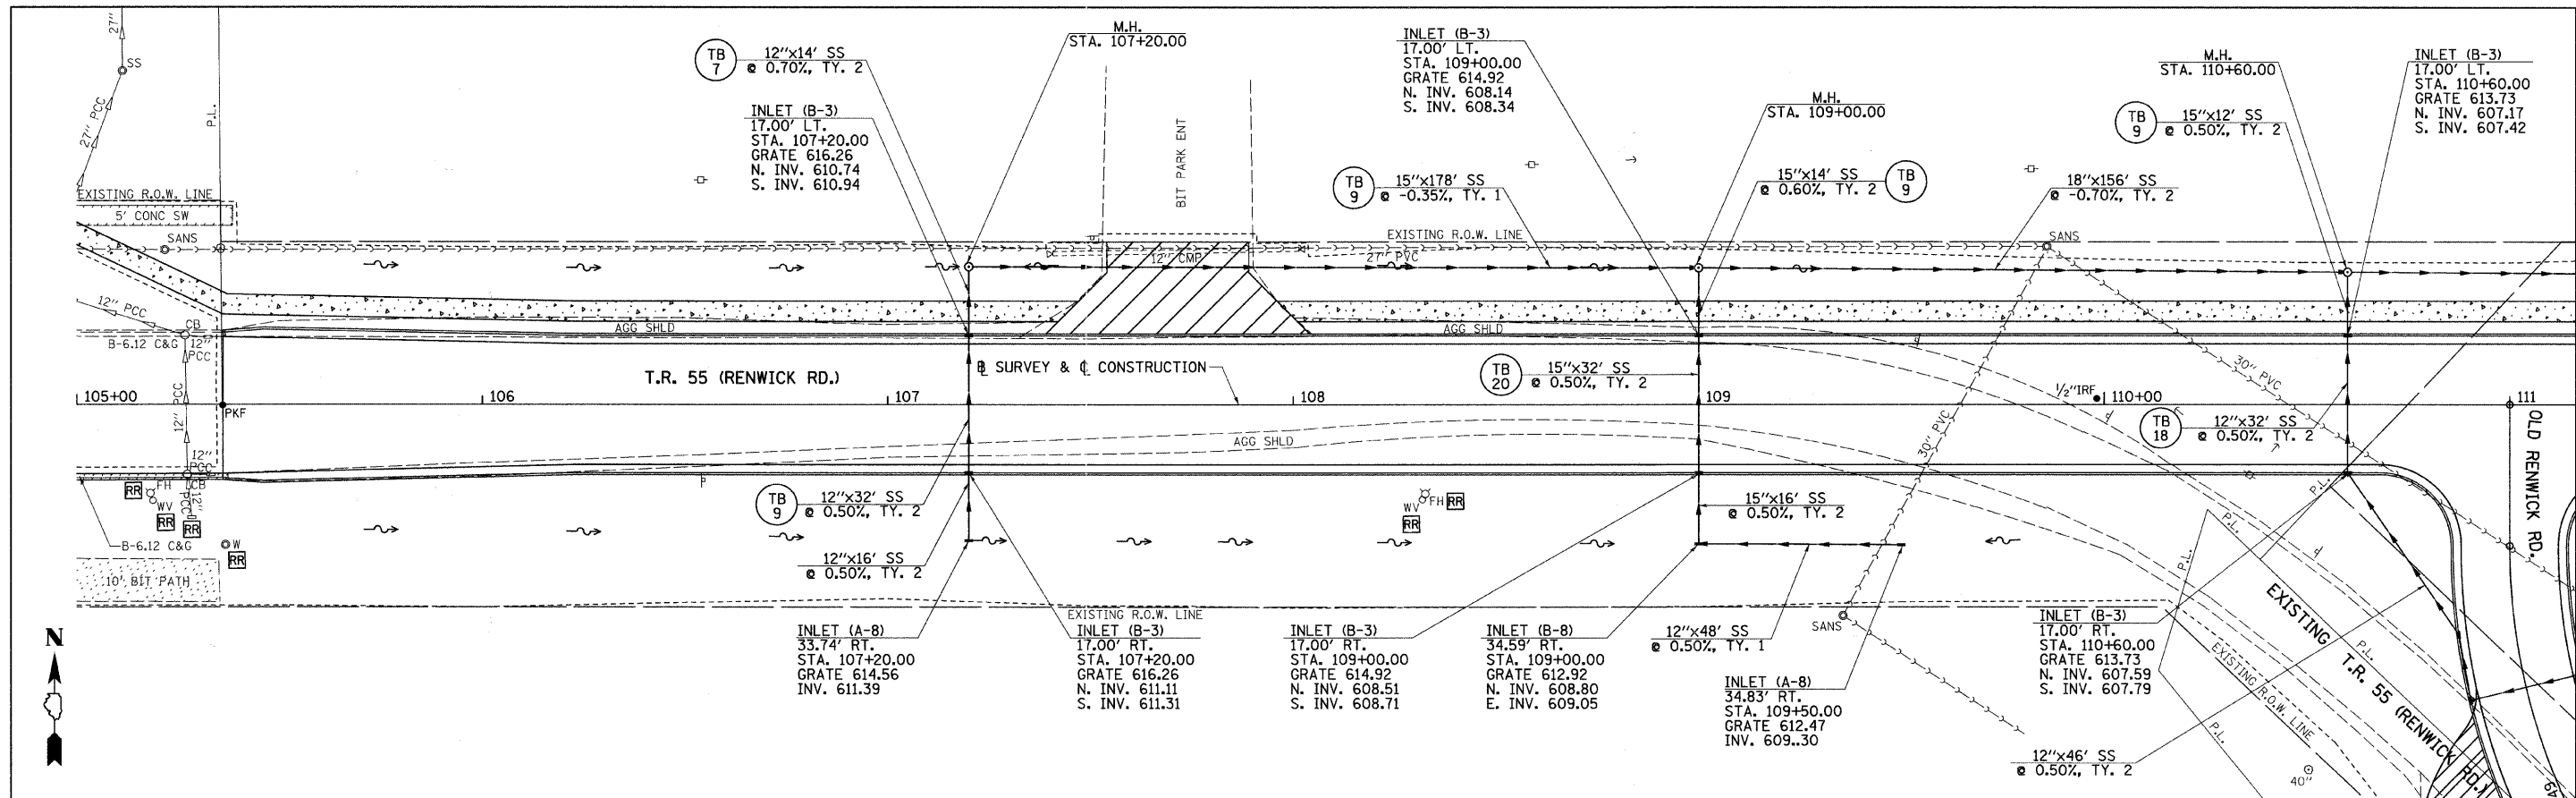

FILE NAME =	USER NAME = bdeoraene	DESIGNED -	REVISED -	STATE OF ILLINOIS DEPARTMENT OF TRANSPORTATION	T.R. 55 (RENWICK RD.), DRAINAGE PLAN & PROFILE	F.A. RTE.	SECTION	COUNTY	TOTAL SHEETS	SHEET NO.
vt\2545\2545d002.dgn	PLLOT SCALE = 28.000' / IN.	DRAWN -	REVISED -			TR 55	90-16103-01-BR	WILL	255	85
PLLOT DATE = 5/10/2011	DATE -	CHECKED -	REVISED -			CONTRACT NO. 83126				
		DATE -	REVISED -			SCALE: H=20 V=5 SHEET NO. 2 OF 6 SHEETS STA. 105+00 TO STA. 111+00 FED. ROAD DIST. NO. ILLINOIS FED. AID PROJECT				