
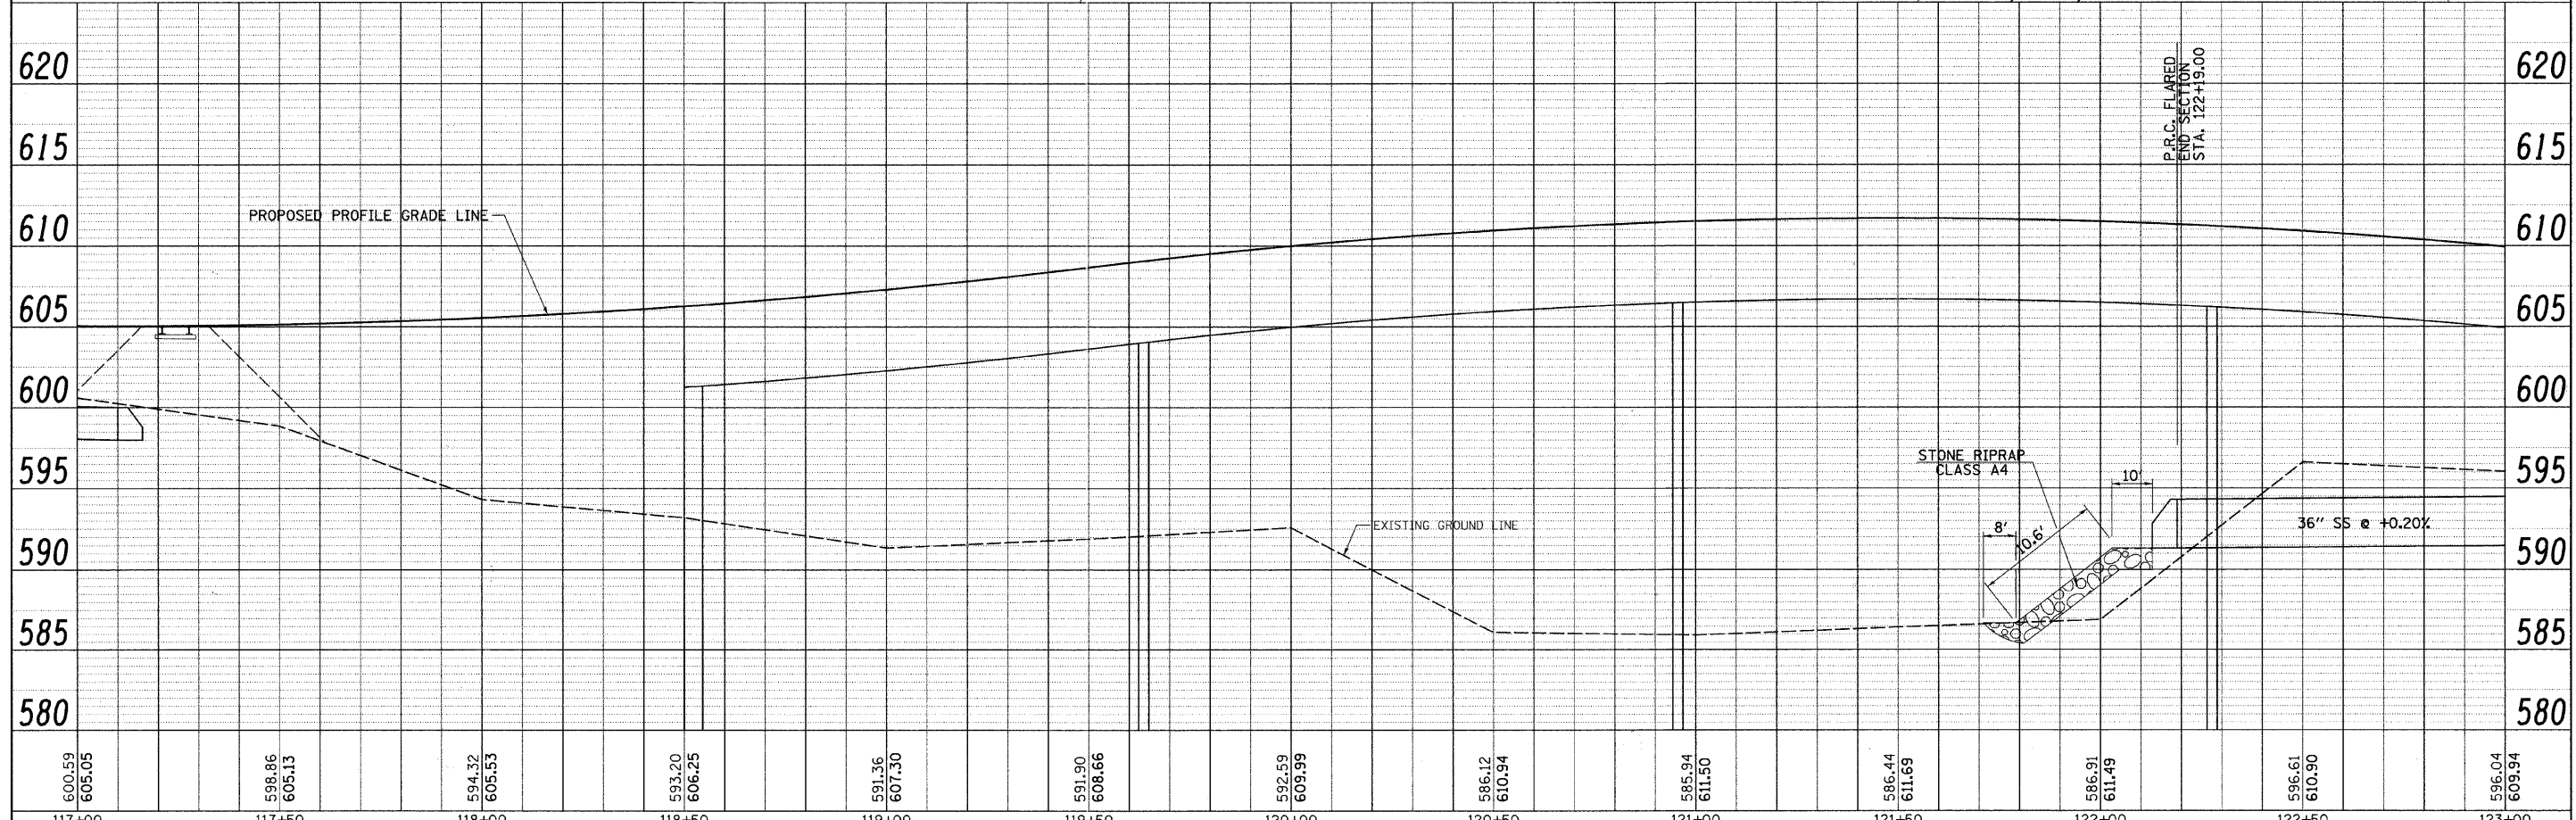


PLAN	SURVEYED	BY	DATE
	DESIGNED		
	DRAWN		
	CHECKED		
	NOTED		
	FILE NAME		
	NO.		

PROFILE	SURVEYED	BY	DATE
	DESIGNED		
	DRAWN		
	CHECKED		
	NOTED		
	FILE NAME		
	NO.		

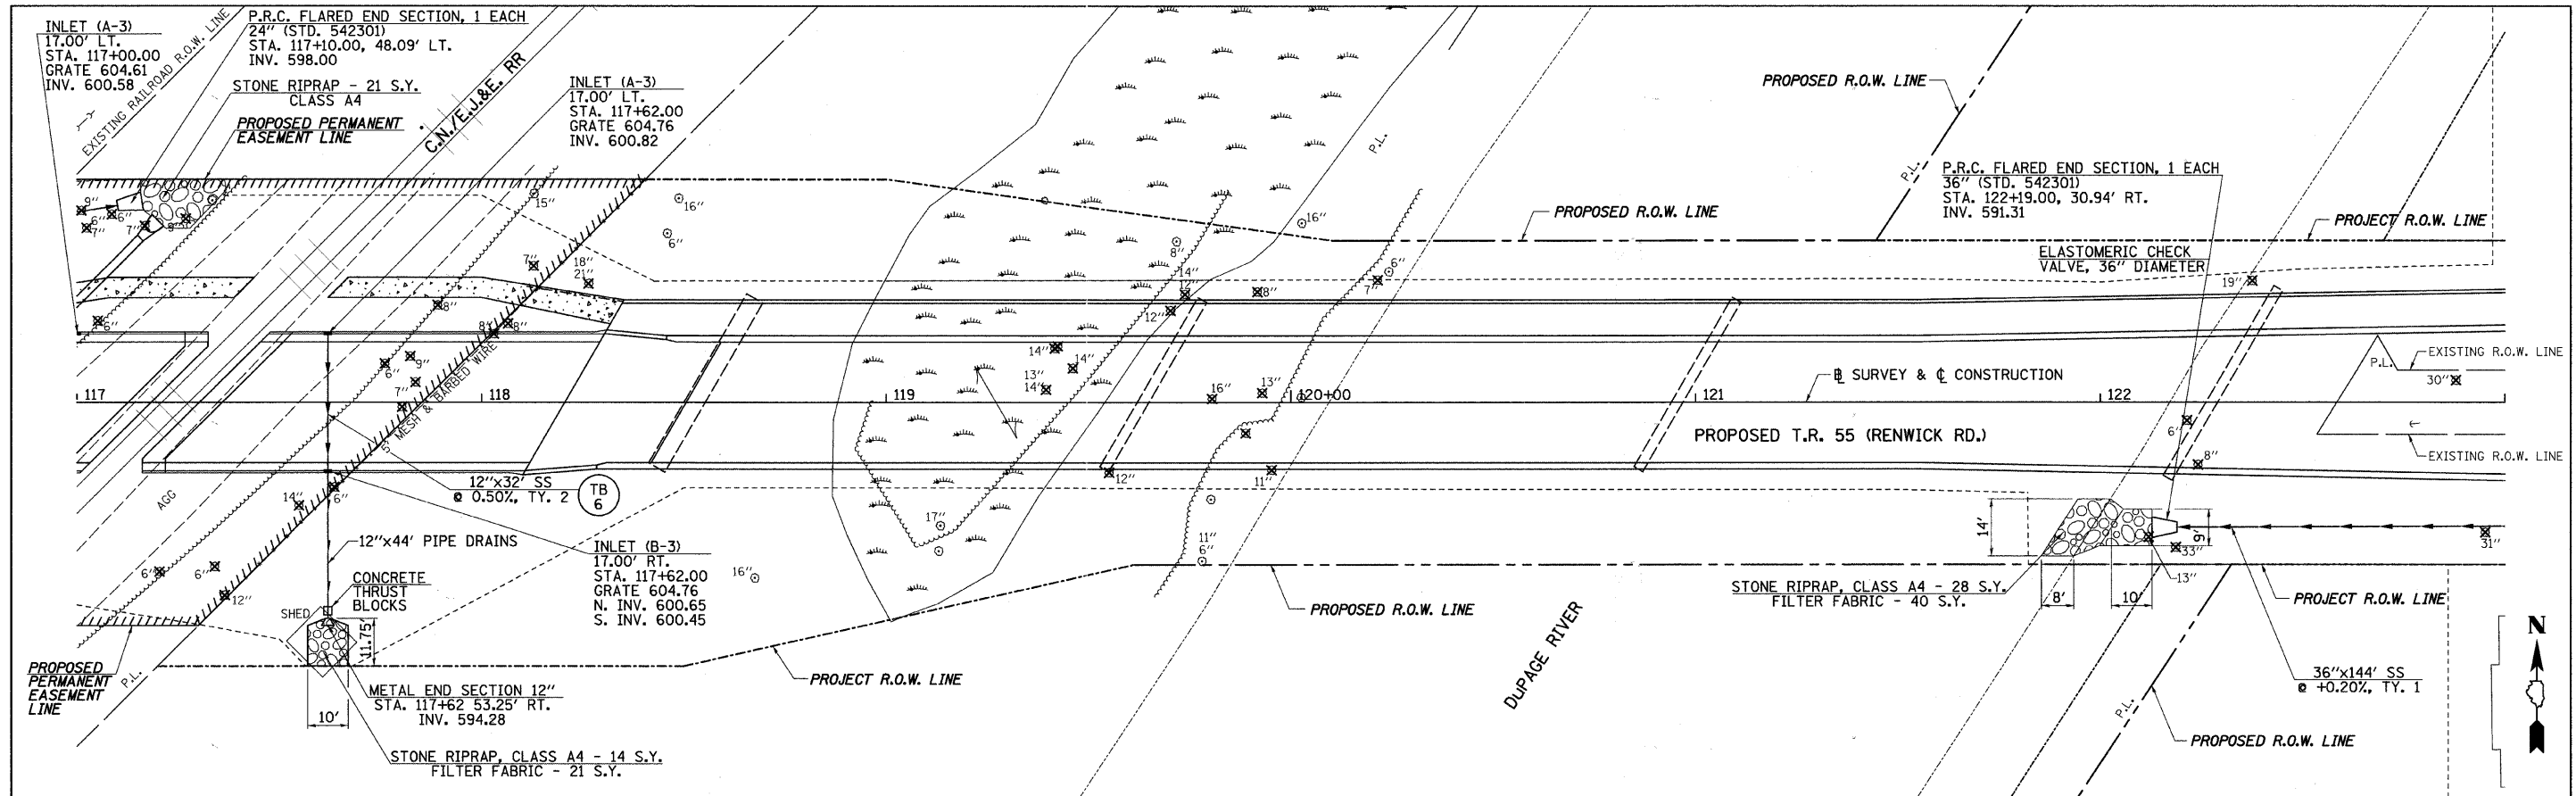

FILE NAME = V:\2545\2545d004.dgn	USER NAME = shughes	DESIGNED -	REVISED -	<b>STATE OF ILLINOIS DEPARTMENT OF TRANSPORTATION</b>	<b>T.R. 55 (RENWICK RD.), DRAINAGE PLAN &amp; PROFILE</b>	F.A. RTE. TR 55	SECTION 90-16103-01-BR	COUNTY WILL	TOTAL SHEETS 255	SHEET NO. 87	CONTRACT NO. 83126
PLOT SCALE = 20.000' / IN.	CHECKED -	REVISED -	SCALE: H=20 V=5			SHEET NO. 4 OF 6 SHEETS	STA. 117+00 TO STA. 123+00	FED. ROAD DIST. NO.	ILLINOIS FED. AID PROJECT		
PLOT DATE = 5/19/2011	DATE -	REVISED -									