
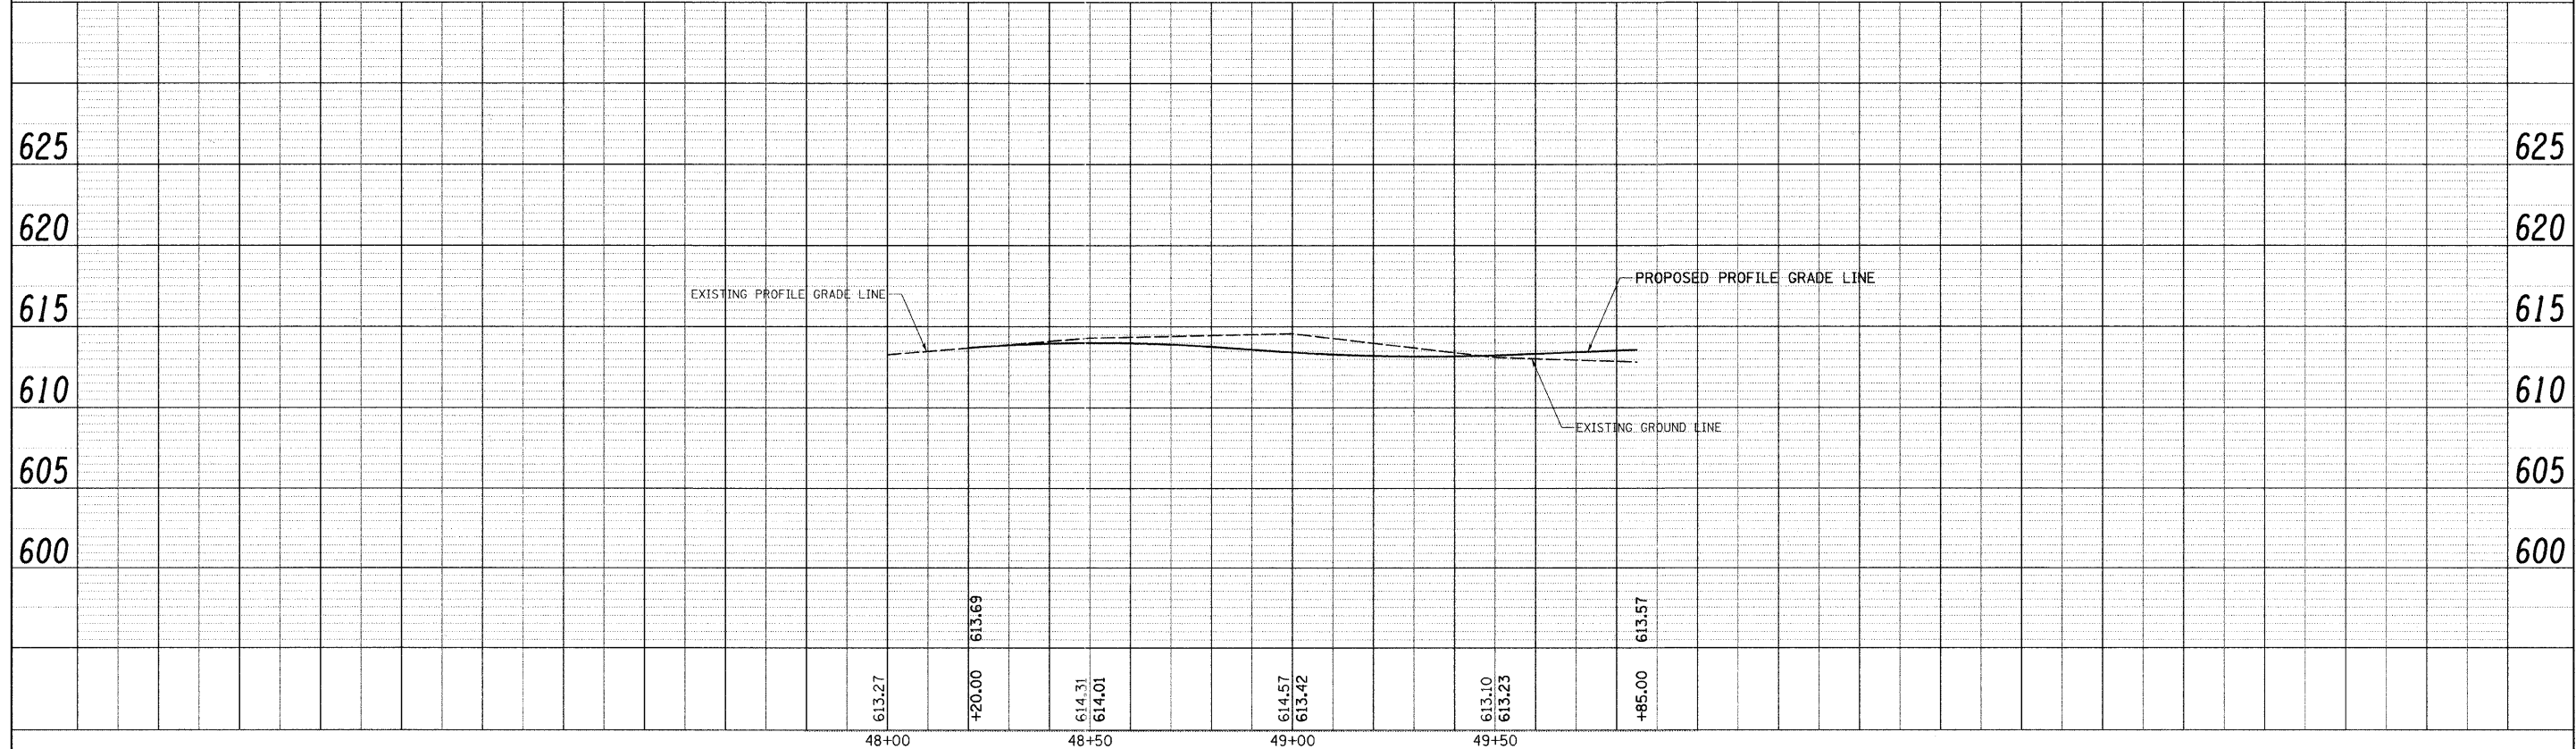


PLAN	SURVEYED	DATE
	PLOTTED	BY
	NOTED	
	REVISIONS	
	BY	
	DATE	
	NO.	
	FILE NAME	

PROFILE	SURVEYED	DATE
	PLOTTED	BY
	NOTED	
	REVISIONS	
	BY	
	DATE	
	NO.	
	FILE NAME	

- ① INLET (A-3)
14.00' RT.
STA. 49+30.00
GRATE 612.78
INV. 608.75
- ② INLET (B-3)
14.00' LT.
STA. 49+30.00
GRATE 612.78
N. INV. 608.41
E. INV. 608.61
- ③ INLET (B-3)
14.00' LT.
STA. 49+45.00
GRATE 612.81
N. INV. 608.14
S. INV. 608.34

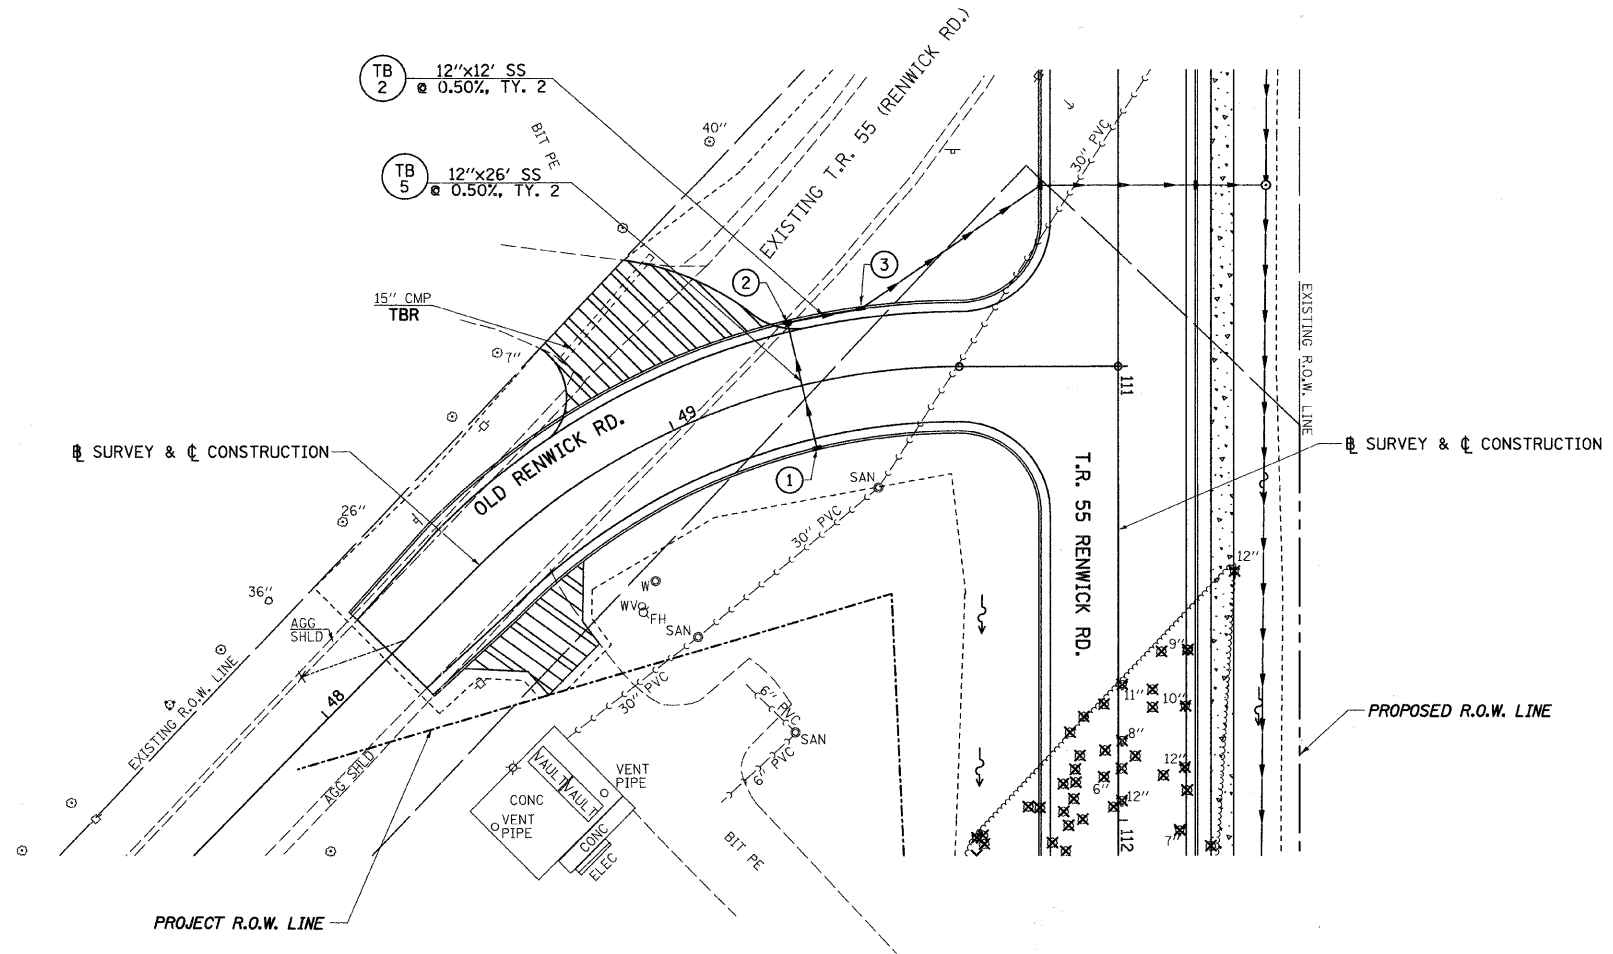

FILE NAME = v:\2545\2545d007.dgn	USER NAME = bdearone	DESIGNED -	REVISED -	STATE OF ILLINOIS DEPARTMENT OF TRANSPORTATION	OLD RENWICK RD., DRAINAGE PLAN & PROFILE		F.A. RTE.	SECTION	COUNTY	TOTAL SHEETS	SHEET NO.	
	PLOT SCALE = 20.000' / IN.	DRAWN -	REVISED -		SCALE: H=20 V=5	SHEET NO. 1 OF 1 SHEETS	STA. 48+20.00 TO STA. 50+00.00	TR 55	90-16103-01-BR	WILL	255	90
	PLOT DATE = 5/18/2011	CHECKED -	REVISED -					CONTRACT NO. 83126				
		DATE -	REVISED -		FED. ROAD DIST. NO. ILLINOIS FED. AID PROJECT							