



PLAN	SURVEYED	DATE
	PLANNED	BY
	NOTED	
	CHECKED	
	BY WAY CHECKED	
	ADD FILE NAME	
	NO.	

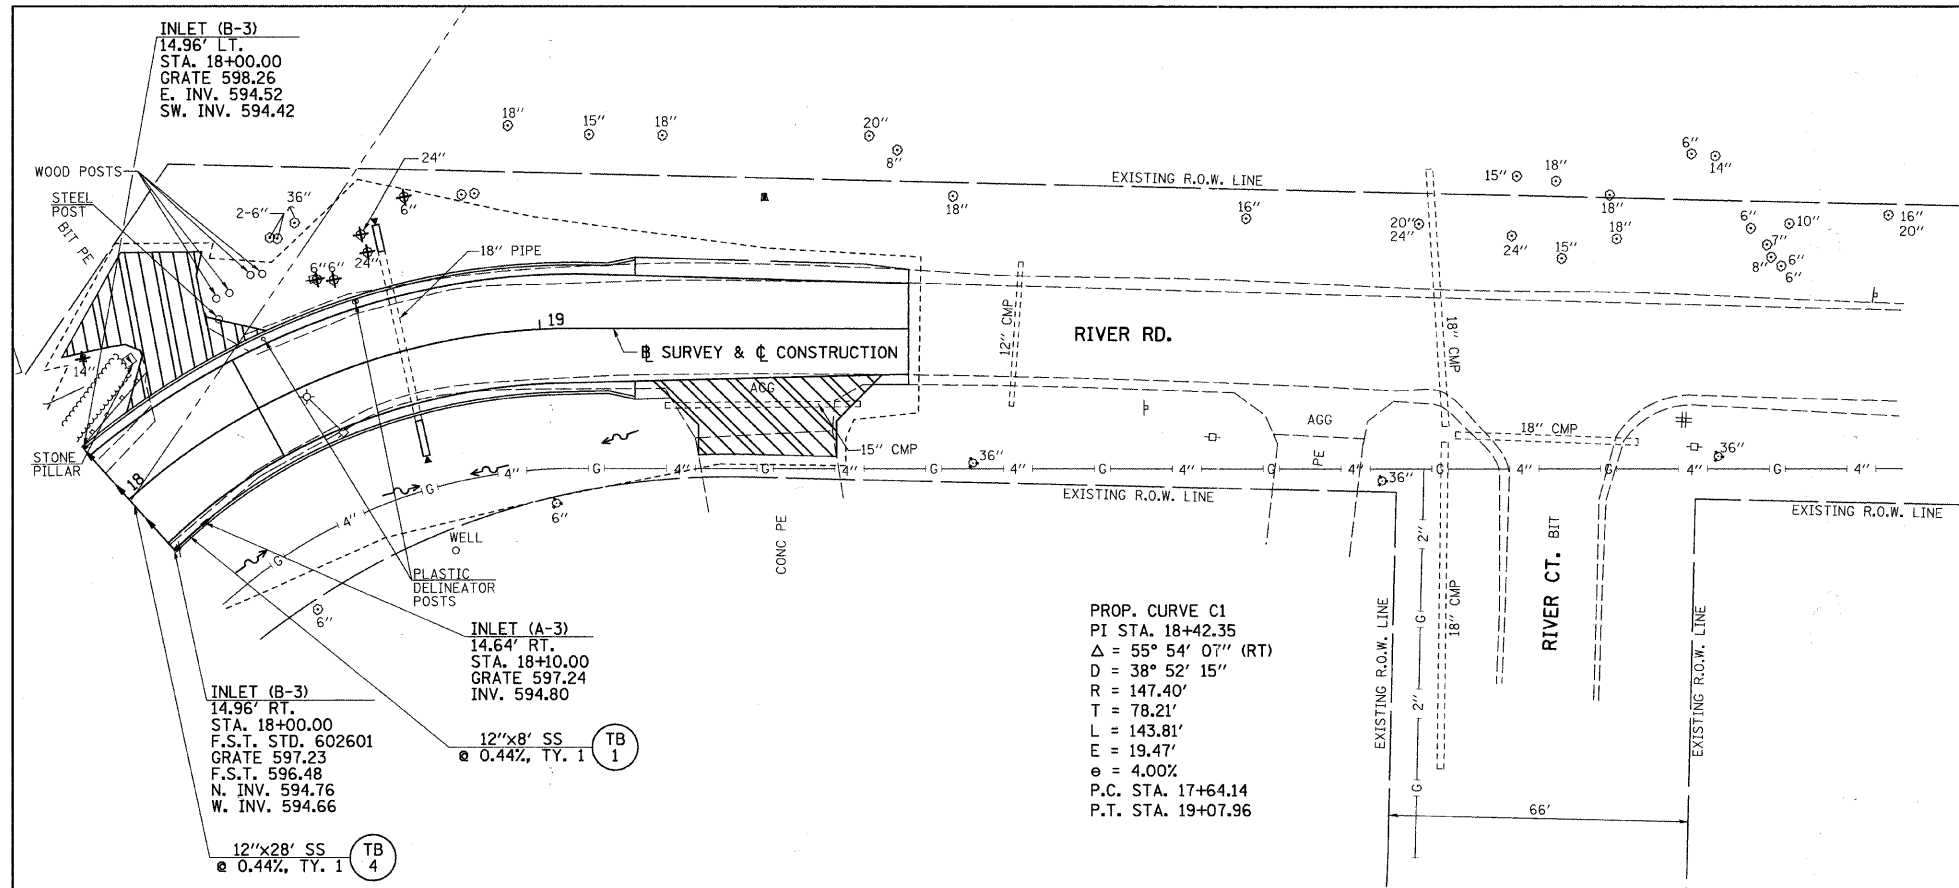

PROFILE	SURVEYED	DATE
	PLANNED	BY
	NOTED	
	CHECKED	
	BY WAY CHECKED	
	STRUCTURE NOTATION CP100	
	NO.	

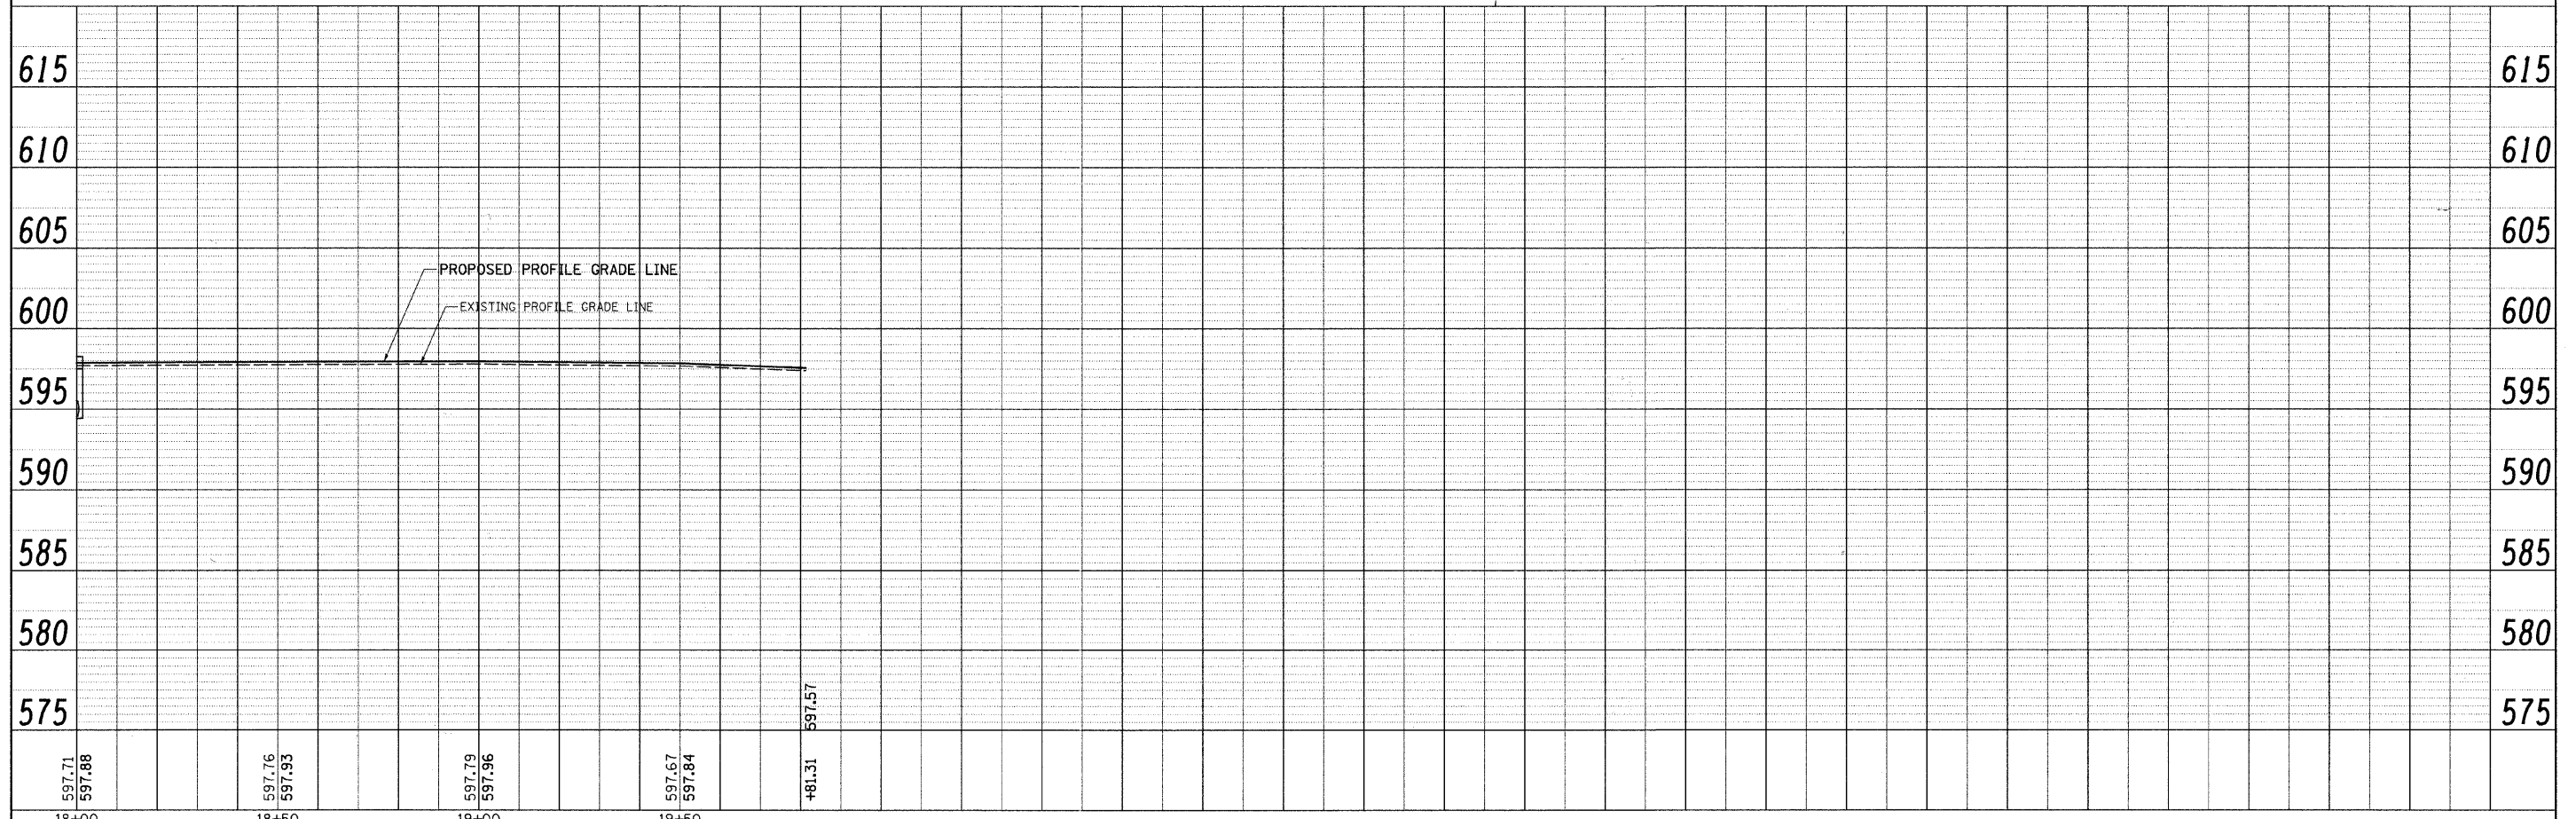

FILE NAME = V:\2545\2545d010.dgn	USER NAME = shughes	DESIGNED -	REVISED -	STATE OF ILLINOIS DEPARTMENT OF TRANSPORTATION	RIVER RD., DRAINAGE PLAN & PROFILE		F.A. RTE.	SECTION	COUNTY	TOTAL SHEETS	SHEET NO.	
		DRAWN -	REVISED -		SCALE: H=20 V=5	SHEET NO. 3 OF 3 SHEETS	STA. 18+00 TO STA. 19+81.31	TR 55	90-16103-01-BR	WILL	255	93
		CHECKED -	REVISED -								CONTRACT NO. 83126	
		DATE -	REVISED -								FED. ROAD DIST. NO. [ILLINOIS] FED. AID PROJECT	