
 


PLAN	SURVEYED	DATE
	PLOTTED	BY
	CHECKED	
	NO. OF DAYS CHECKED	
	CADD FILE NAME	
	NO.	

PROFILE	SURVEYED	DATE
	PLOTTED	BY
	CHECKED	
	NO. OF DAYS CHECKED	
	STRUCTURE NOTATIONS CTRD	
	NO.	

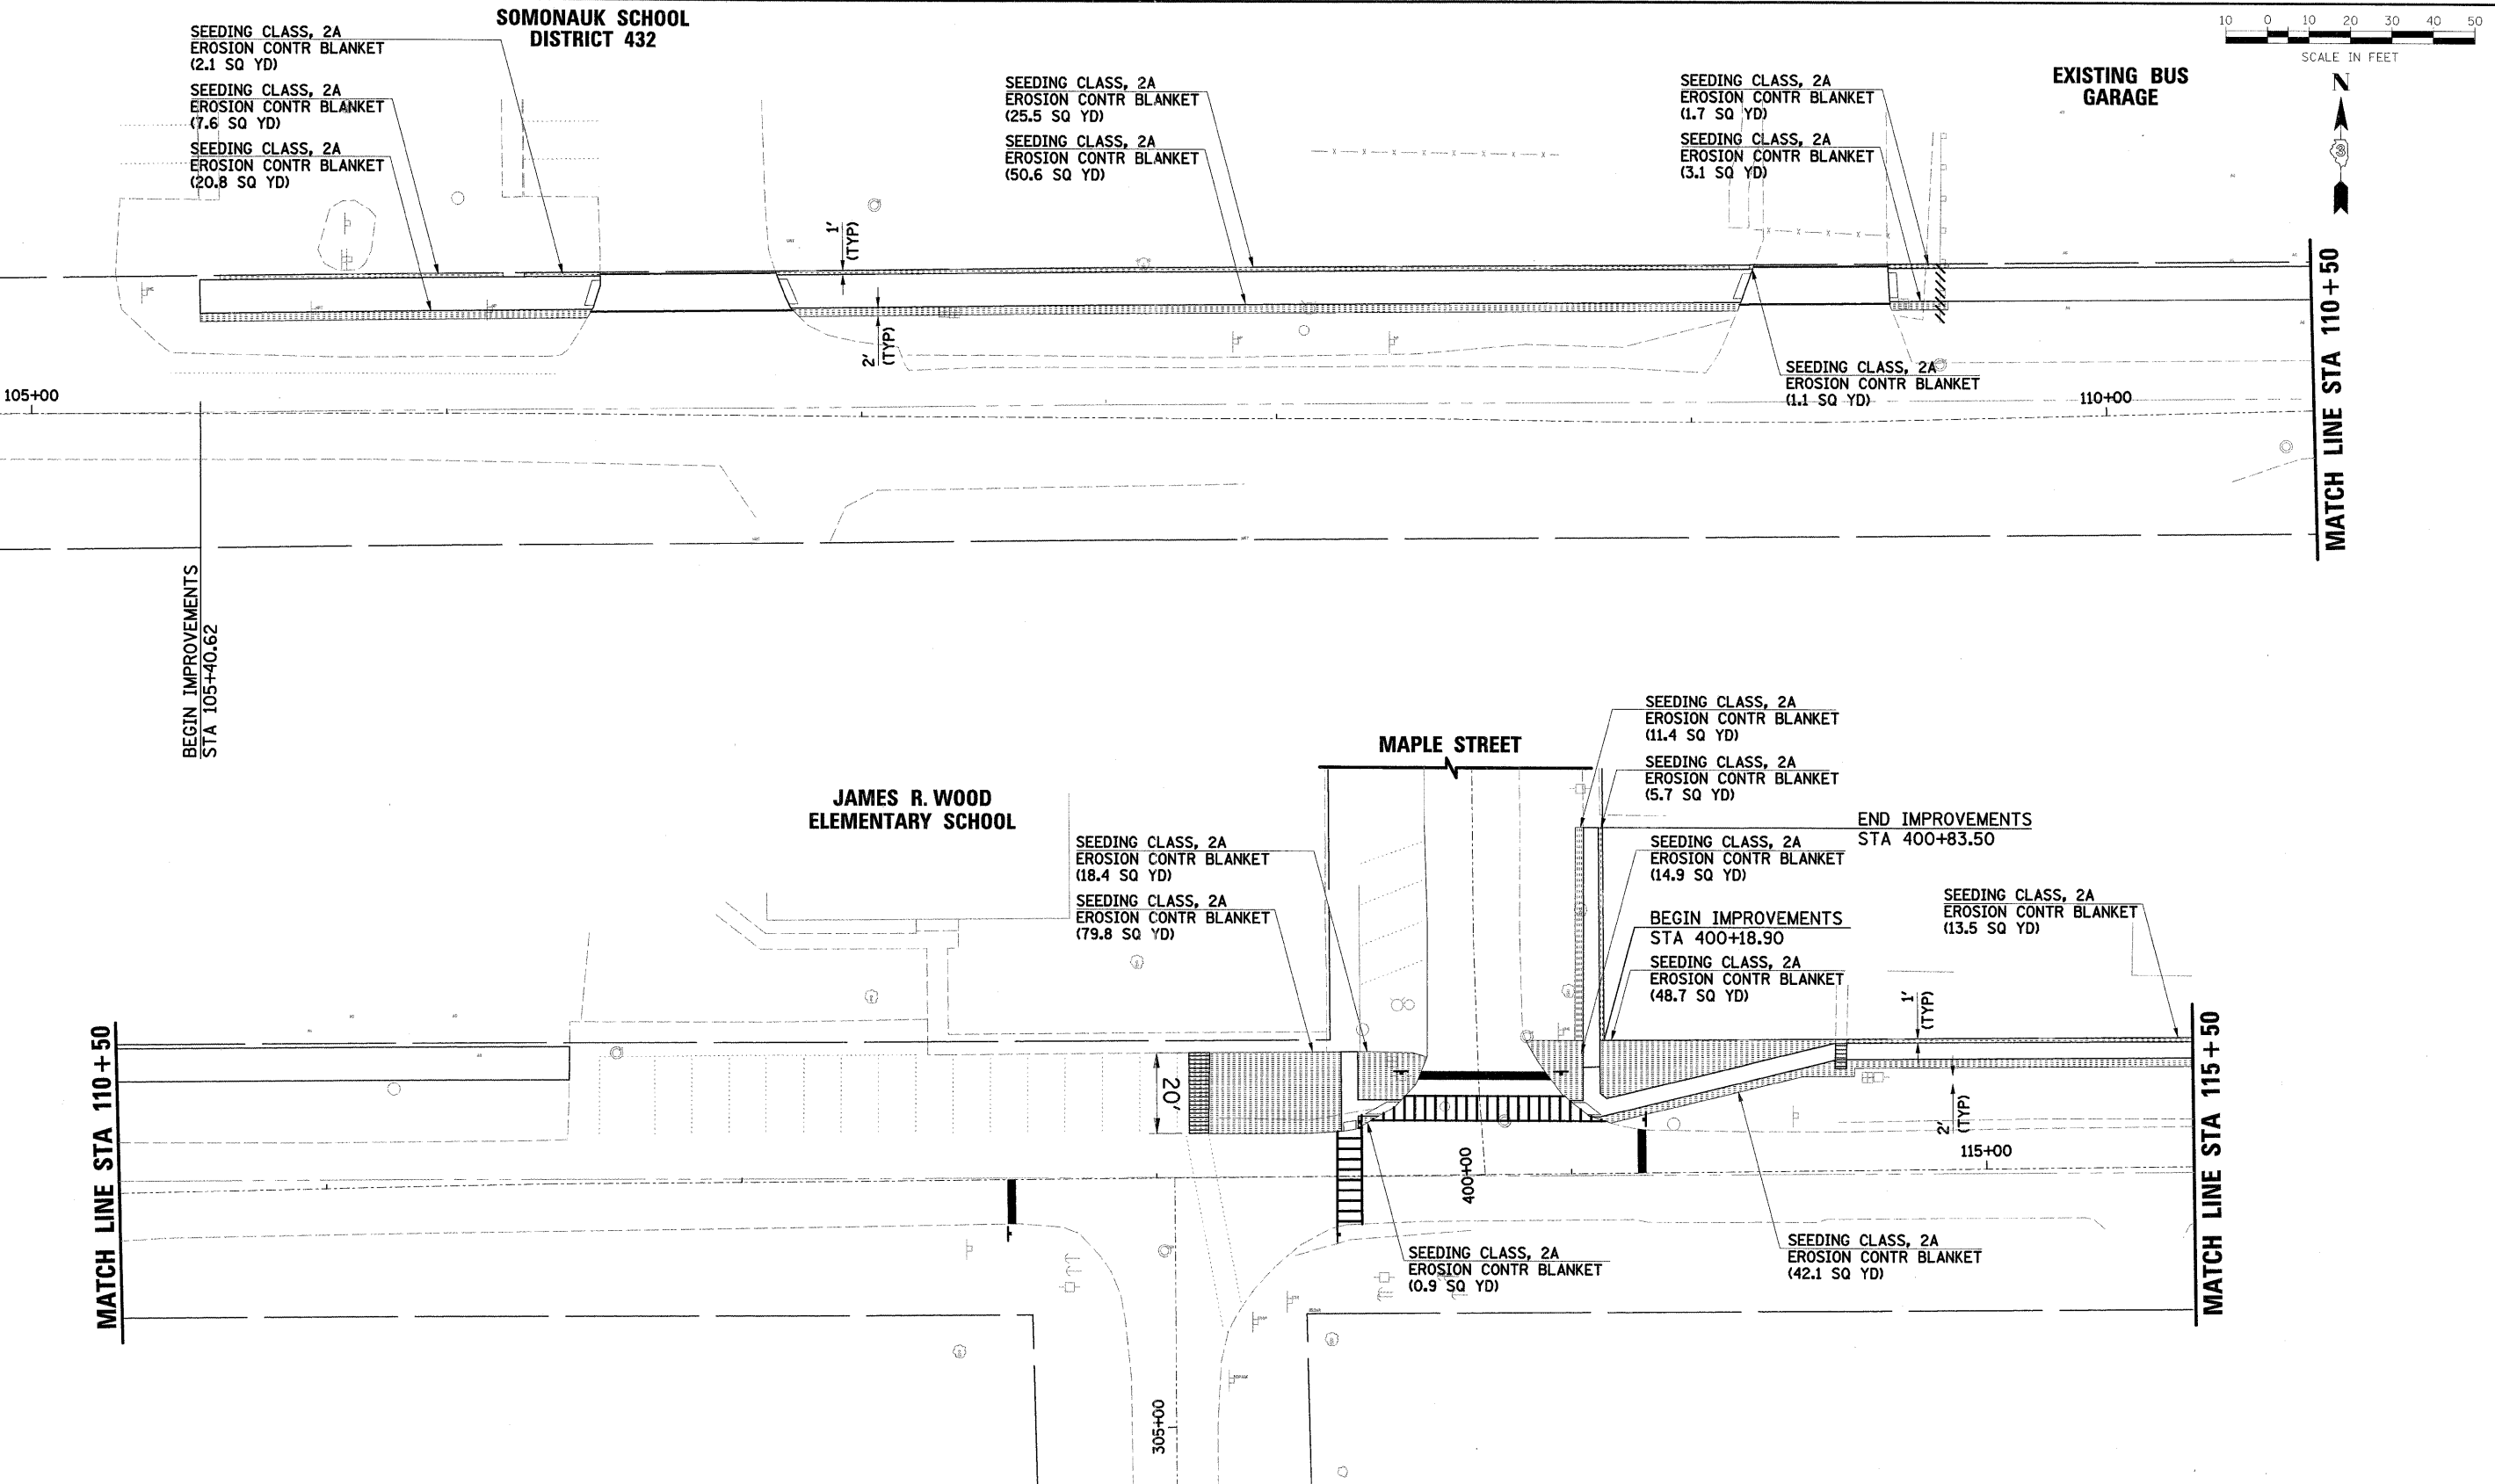

NOTE:

- CONTRACTOR SHALL PROVIDE THE FOLLOWING IN ALL SEEDING AREAS:
 TOPSOIL FURNISH AND PLACE, 4"
 NITROGEN FERTILIZER NUTRIENT
 PHOSPHORUS FERTILIZER NUTRIENT
 POTASSIUM FERTILIZER NUTRIENT
 EROSION CONTROL BLANKET
 (SEE SCHEDULES FOR QUANTITIES.)

	USER NAME = JRo1sbu DESIGNED - DRAWN - CHECKED - DATE -	REVISED - REVISED - REVISED - REVISED -	VILLAGE OF SOMONAUK	EROSION CONTROL PLAN LASALLE STREET STA 105+40.62 TO STA 115+50.00		C.H. RTE. SECTION COUNTY TOTAL SHEETS SHEET NO.
	PLOT SCALE = 1/8"=1'-0" PLOT DATE = 5/25/2011	SCALE:		SHEET NO. OF SHEETS STA. TO STA.	10-00021-00-SW LASALLE 18 12	