





LEGEND

- ^A PC OR PT ON PATH/SIDEWALK
- ×^A POINT ON PATH/SIDEWALK
- (R1) RADIUS POINT
- (1) DRAINAGE STRUCTURE NO. (SEE PLAN AND PROFILE SHEETS)
- [Hatched Box] SIDEWALK REMOVAL
- [Cross-hatched Box] COMB. CURB & GUTTER REMOVAL
- [Dotted Box] DETECTABLE WARNINGS
- [PCC Box] PCC SIDEWALK

NOTES:

- ALL ELEVATIONS REFERRED TO ARE TO TOP OF FINISHED CONSTRUCTION.
- ALL RADII ARE DIMENSIONED TO THE EDGE OF SIDEWALK OR MULTI-USE PATH, UNLESS OTHERWISE SHOWN.
- SEE HORIZONTAL ALIGNMENT AND CONTROL SHEETS FOR MULTI-USE PATH BASELINE INFORMATION.
- SEE PLAN AND PROFILE SHEETS FOR MULTI-USE PATH VERTICAL CURVE INFORMATION.

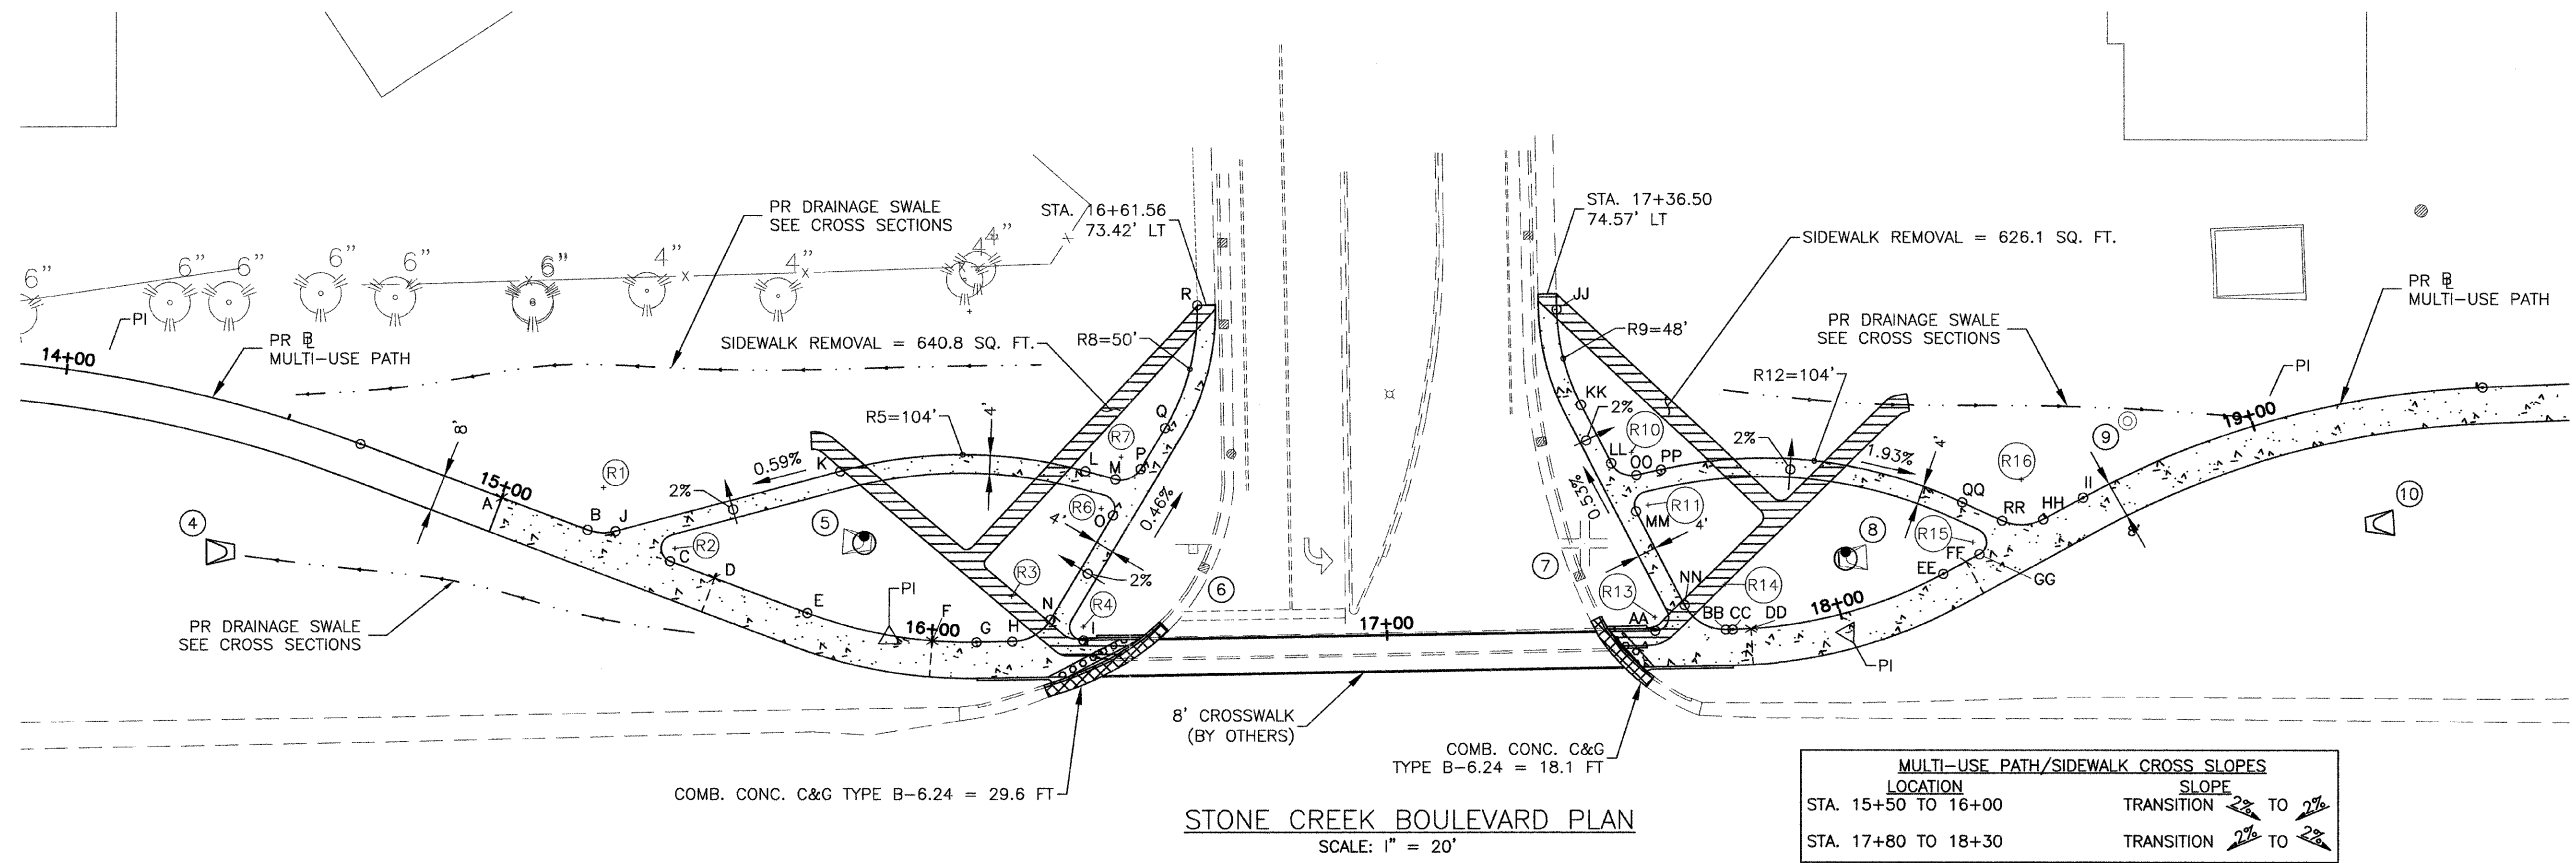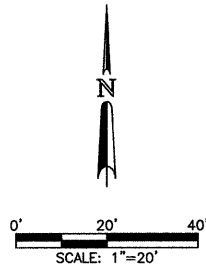

STONE CREEK BOULEVARD PLAN
SCALE: 1" = 20'

MULTI-USE PATH/SIDEWALK CROSS SLOPES		
LOCATION	SLOPE	
STA. 15+50 TO 16+00	TRANSITION	2% TO 2%
STA. 17+80 TO 18+30	TRANSITION	2% TO 2%

RADIUS TABLE

RADIUS NO.	RADIUS	STATION	OFFSET
R1	10'	15+20.12	10.00' LT
R2	3'	15+39.49	3.00' LT
R3	10'	16+17.60	10.00' LT
R4	3'	16+33.26	3.00' LT
R5	104'	16+07.25	62.71' RT
R6	3'	16+37.69	29.08' LT
R7	5'	16+42.27	40.25' LT
R8	50'	16+42.27	72.88' LT
R9	48'	18+11.29	69.47' LT
R10	5'	17+54.38	39.31' LT
R11	3'	17+57.85	27.77' LT
R12	104'	17+79.29	66.49' RT
R13	3'	17+58.93	3.00' LT
R14	10'	17+74.43	10.00' LT
R15	3'	18+33.37	3.00' LT
R16	10'	18+49.34	10.00' LT

MULTI-USE PATH/SIDEWALK ELEVATION TABLE

POINT	STATION	OFFSET	ELEVATION
A	15+00.00	0.00'	692.33
B	15+20.12	0.00'	692.87
C	15+39.49	0.00'	693.31
D	15+50.00	0.00'	693.49
E	15+71.77	0.00'	693.74
F	16+00.00	0.00'	693.79
G	16+09.72	0.00'	693.82
H	16+17.60	0.00'	693.84
I	16+33.26	0.00'	693.88
J	15+25.97	1.89' LT	692.98
K	15+67.51	31.81' LT	693.28
L	16+34.33	37.32' LT	693.61
M	16+40.89	35.44' LT	693.65
N	16+26.09	4.72' LT	693.82
O	16+40.24	27.50' LT	693.70
P	16+46.52	37.61' LT	693.64
Q	16+52.04	46.50' LT	693.60
R	16+59.56	73.40' LT	693.47

MULTI-USE PATH/SIDEWALK ELEVATION TABLE

POINT	STATION	OFFSET	ELEVATION
AA	17+58.93	0.00'	694.04
BB	17+74.43	0.00'	694.00
CC	17+75.95	0.00'	693.99
DD	17+80.00	0.00'	693.96
EE	18+24.30	0.00'	692.89
FF	18+30.00	0.00'	692.66
GG	18+33.37	0.00'	692.57
HH	18+49.34	0.00'	691.83
II	18+59.30	0.00'	691.40
JJ	17+38.51	71.13' LT	693.62
KK	17+43.47	50.10' LT	693.72
LL	17+49.89	37.10' LT	693.80
MM	17+55.16	26.45' LT	693.86
NN	17+65.46	5.57' LT	693.99
OO	17+55.37	34.41' LT	693.75
PP	17+60.84	35.52' LT	693.64
QQ	18+35.54	11.85' LT	692.33
RR	18+41.29	4.06' LT	692.15