


| CODE NO.  | PAY ITEM  | UNIT   | QUANTITY |
|-----------|---|--------|----------|
| 20100500  | TREE REMOVAL, ACRES                                 | ACRE   | 3.6      |
| 20200100  | EARTH EXCAVATION                                    | CU YD  | 2,985    |
| 20800150  | TRENCH BACKFILL                                     | CU YD  | 26.3     |
| 21001000  | GEOTECHNICAL FABRIC FOR GROUND STABILIZATION        | SQ YD  | 2,873    |
| *25301800 | SEEDLINGS   | UNIT   | 2.75     |
| *28000250 | TEMPORARY EROSION CONTROL SEEDING                   | POUND  | 300      |
| 28000305  | TEMPORARY DITCH CHECKS                              | FOOT   | 100      |
| 28000400  | PERIMETER EROSION BARRIER                           | FOOT   | 850      |
| 28100805  | STONE DUMPED RIPRAP, CLASS A3                       | TON    | 460      |
| 35100100  | AGGREGATE BASE COURSE, TYPE A                       | TON    | 1,400    |
| 40300300  | BITUMINOUS MATERIALS (COVER AND SEAL COATS)         | GALLON | 1750     |
| 40300500  | COVER COAT AGGREGATE                                | TON    | 45       |
| 40300600  | SEAL COAT AGGREGATE                                 | TON    | 45       |
| 54001001  | BOX CULVERT END SECTIONS, CULVERT NO. 1             | EACH   | 2        |
| 54020804  | PRECAST CONCRETE BOX CULVERT 8'X4' (M273)           | FOOT   | 24       |
| 542A0229  | PIPE CULVERTS, CLASS A, TYPE 1 24"                  | FOOT   | 25       |
| 542A0241  | PIPE CULVERTS, CLASS A, TYPE 1 36"                  | FOOT   | 32       |
| 54213669  | PRECAST REINFORCED CONCRETE FLARED END SECTIONS 24" | EACH   | 2        |
| 54213681  | PRECAST REINFORCED CONCRETE FLARED END SECTIONS 36" | EACH   | 2        |
| 67100100  | MOBILIZATION  | L SUM  | 1        |
| 72000100  | SIGN PANEL - TYPE 1                                 | SQ FT  | 8.94     |
| 72800100  | TELESCOPING STEEL SIGN SUPPORT                      | FOOT   | 54.5     |
| X2501000  | SEEDING, CLASS 2 (SPECIAL)                          | ACRE   | 3.0      |
| Z0013798  | CONSTRUCTION LAYOUT                                 | L SUM  | 1        |
|           |   |        |          |
|           |   |        |          |
|           |   |        |          |

**BROWN AND ROBERTS, INC.**  
 CONSULTING ENGINEERS & LAND SURVEYORS  
 1 WESTRIDGE ROAD HARRISBURG, IL 62946 (618) 252-8111

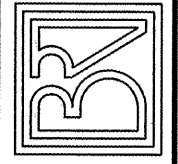


**S.V.C.D.**  
 ILLINOIS TRANSPORTATION  
 ENHANCEMENT PROGRAM  
 SUMMARY OF QUANTITIES

|             |             |
|-------------|-------------|
| Drawn By:   | Checked By: |
| VJW         | MWR         |
| Revisions   |             |
| Item        | Date By     |
|             |             |
|             |             |
| Scale:      | Field Bk:   |
| AS SHOWN    | 10-209      |
| Job Number: | Date:       |
| 10-209      | 02/11       |
| Sheet       |             |

LEGEND

- ① GEOTECHNICAL FABRIC
- ② 8" AGG BASE CSE, TYPE A
- ③ DOUBLE SEAL COAT SURFACE
- ④ EARTH SHOULDERS

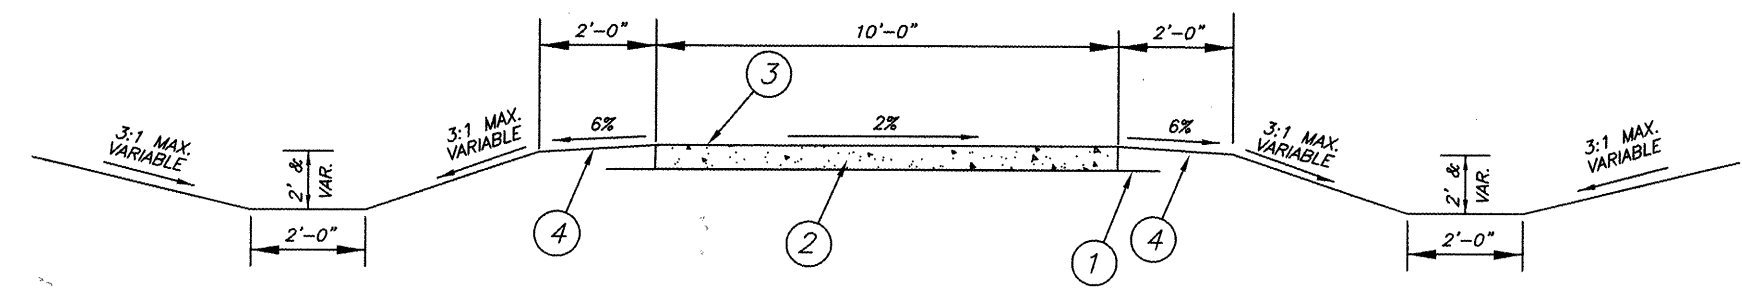

**PROPOSED TYPICAL SECTION**  
 4H30 TO 67+18  
 NO SCALE

17 May 2011 - 7:22am X:\2010\10209\AC\2-3 Summary of Quantities and Typical details.dwg