
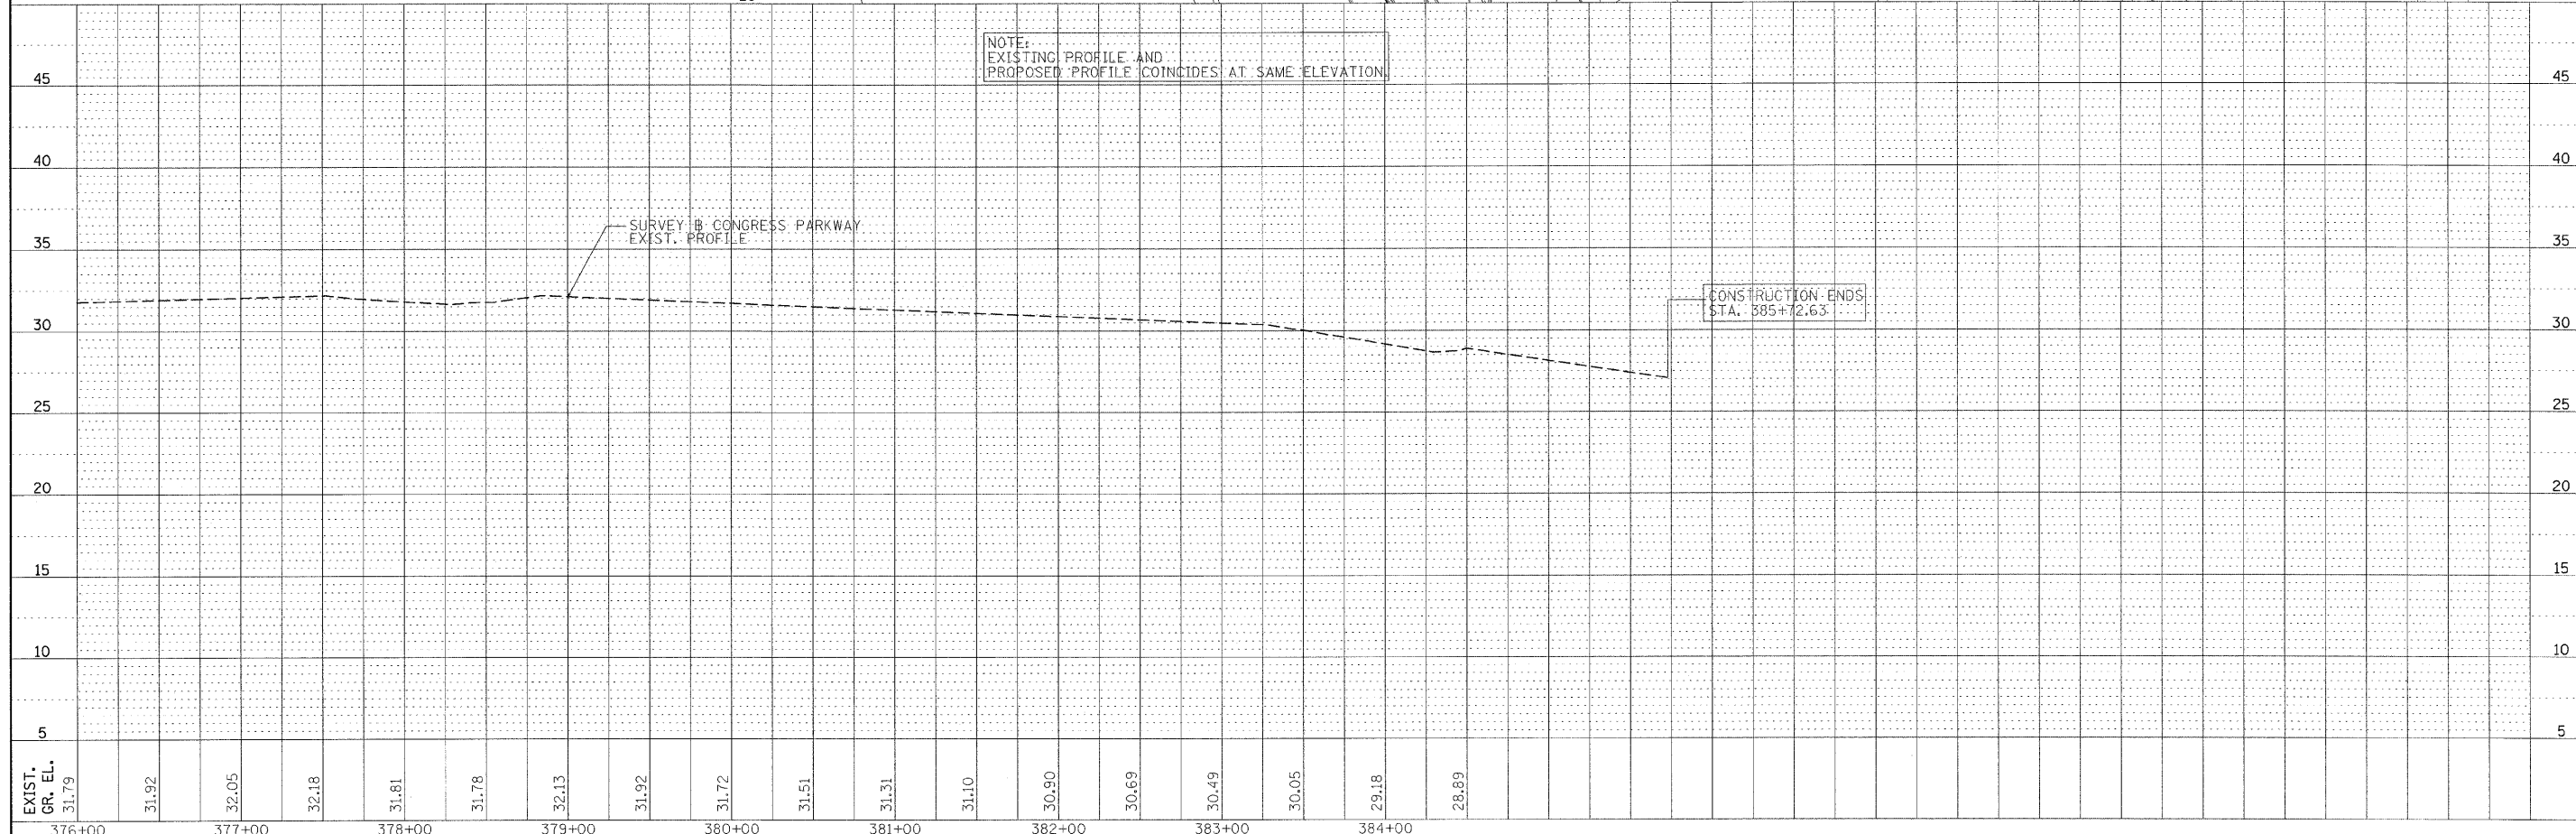


PLAN	SURVEYED	BY	DATE
	PLOTTED		
	CHECKED		
	BY		
	NO. OF WAYS CHECKED		
	CADD FILE NAME		
	NO.		

PROFILE	SURVEYED	BY	DATE
	PLOTTED		
	CHECKED		
	BY		
	NO. OF WAYS CHECKED		
	STRUCTURE NOTATION CHNO		
	NO.		

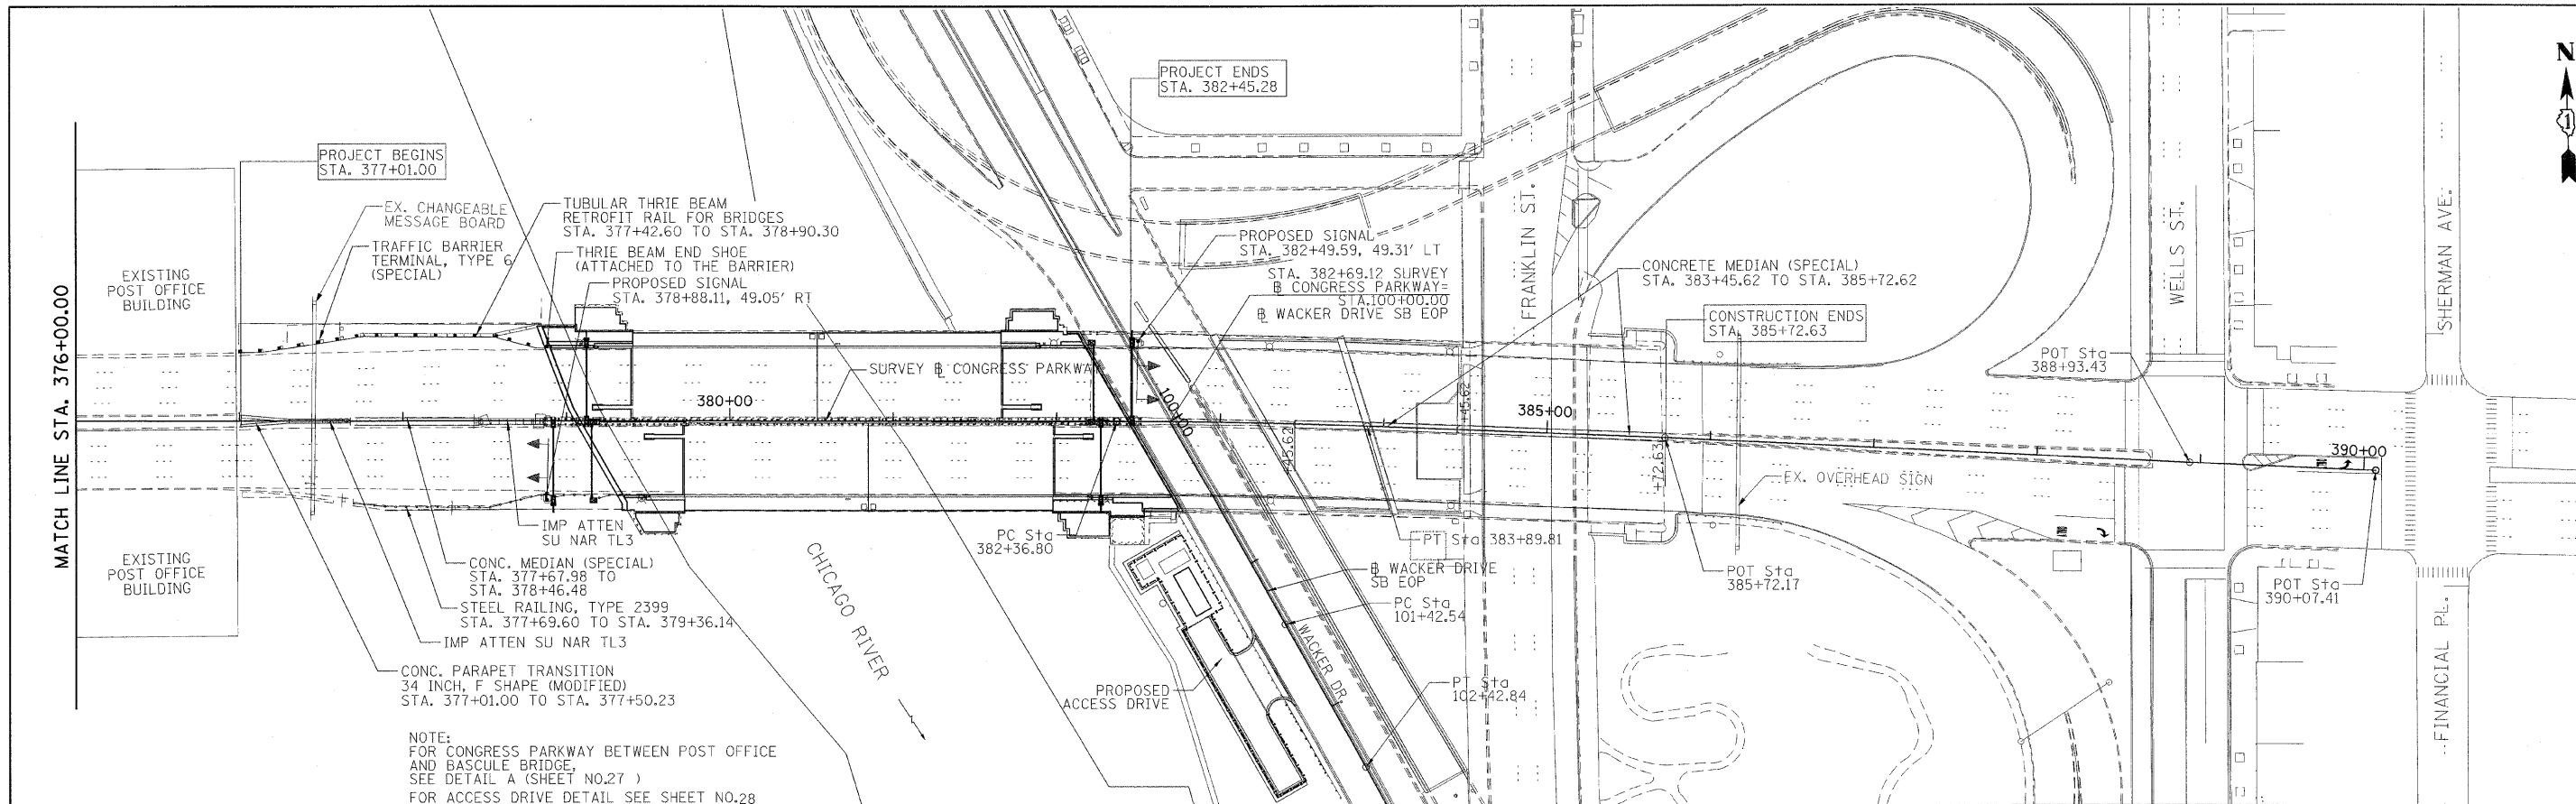

PB Americas, Inc. 230 WEST MONROE STREET, SUITE 300 CHICAGO, IL. 60606	USER NAME = #USER#	DESIGNED - DM	REVISED -	STATE OF ILLINOIS DEPARTMENT OF TRANSPORTATION	CONGRESS PARKWAY OVER SOUTH BRANCH OF THE CHICAGO RIVER CONGRESS PARKWAY PLAN AND PROFILE	F.A.P. RTE. 389	SECTION 2424-2B-R	COUNTY COOK	TOTAL SHEETS 398	SHEET NO. 26			
	FILE NAME = #FILENAME#	DRAWN - MS	REVISED -			SCALE: H: 1"=50', V: 1"=5' SHEET NO. 26 OF 83 SHEETS STA. 377+01.00 TO STA. 382+45.28		CONTRACT NO. 60D61		FED. ROAD DIST. NO. 1 ILLINOIS FED. AID PROJECT			
	PLOT SCALE = #SCALE#	CHECKED - DS	REVISED -										
	PLOT DATE = 5/7/2009	DATE - 5/08/09	REVISED -										